




MORRIS AIRPORT ACCESS ROAD
STA. 10+59.45 to STA. 17+50
PROPOSED TYPICAL SECTION
NOT TO SCALE

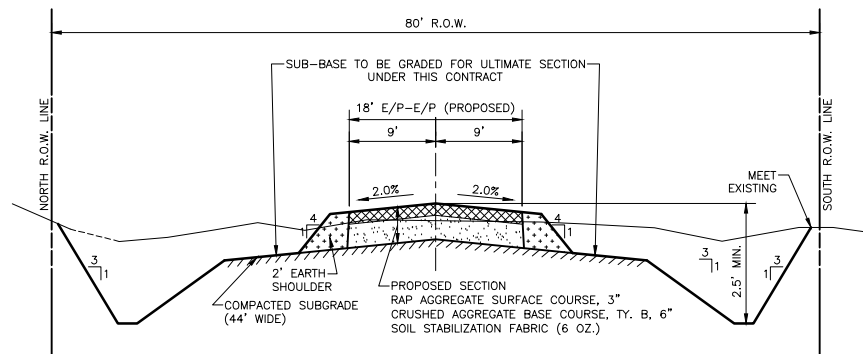

MORRIS AIRPORT ACCESS ROAD
STA. 17+50 to STA. 45+50
PROPOSED TYPICAL SECTION
NOT TO SCALE

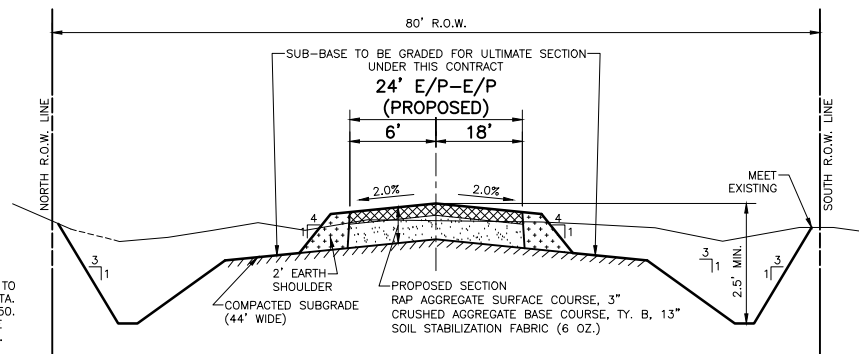

MORRIS AIRPORT ACCESS ROAD
STA. 47+50 to STA. 48+09 (BRIDGE)
PROPOSED TYPICAL SECTION
NOT TO SCALE

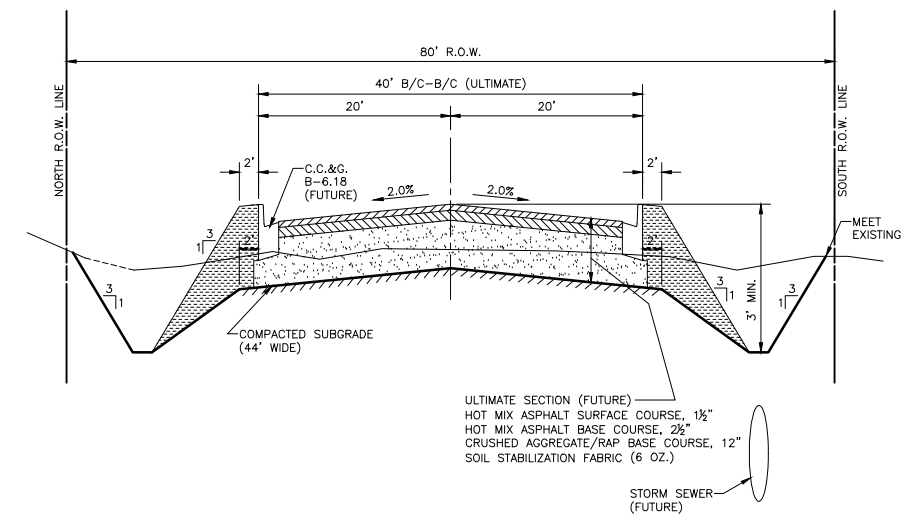

MORRIS AIRPORT ACCESS ROAD
STA. 17+50 to STA. 45+50
ULTIMATE SECTION (FUTURE)
NOT TO SCALE

CHAMLIN & ASSOCIATES, INC. © 2009
Drawing Name: H:\A\DR\11\002-86\ETOP\2-15-12.dwg Last Modified: Mar 08, 2013 - 2:01pm Plotted on: Mar 08, 2013 - 3:04pm by markb

DRAWN BY: MAB	REVISIONS			
	LEVEL	BY	DATE	DESCRIPTION
CHECKED BY: RTS	1	MAB	3/8/13	REVISED PER IDA COMMENTS
CREATED: 11/8/12				

CHAMLIN & ASSOCIATES
PERU MORRIS
ILLINOIS

MORRIS AIRPORT ACCESS ROAD
CITY OF MORRIS, GRUNDY COUNTY, ILLINOIS

DIMENSIONAL LAYOUT PLAT & TYPICAL SECTIONS

APPROVED
FOR CONSTRUCTION

CURRENT AS OF: 03/08/13	SHEET 3
SCALE: 1" = 120'	OF 38
FILE NO.:	