



POST MOUNTED SIGNS

** When curb or paved shoulder are present this dimension shall be 24 (600) to the face of curb or 6' (1.8 m) to the outside edge of the paved shoulder.

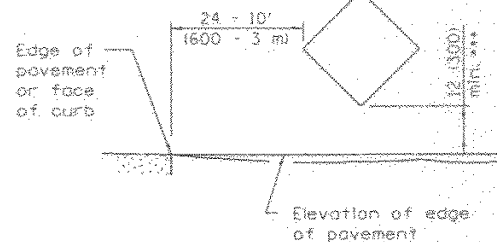


SIGNS ON TEMPORARY SUPPORTS

*** When work operations exceed four days, this dimension shall be 5' (1.5 m) min. If located behind other devices, the height shall be sufficient to be seen by motorists.

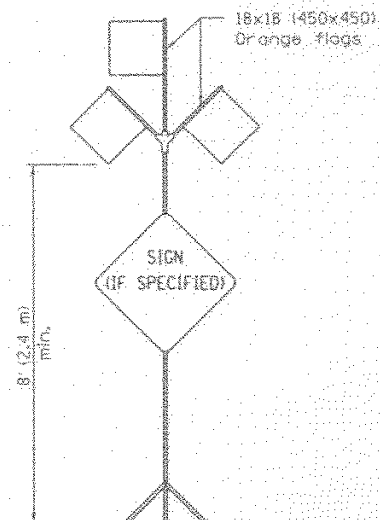

HIGH LEVEL WARNING DEVICE

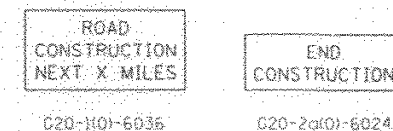


This signing is required for all projects 2 miles (3200 m) or more in length.

ROAD CONSTRUCTION NEXT X MILES sign shall be placed 500' (150 m) in advance of project limits.

END CONSTRUCTION sign shall be erected at the end of the job unless another job is within 2 miles (3200 m).

Dual sign displays shall be utilized on multi-lane highways.

WORK LIMIT SIGNING

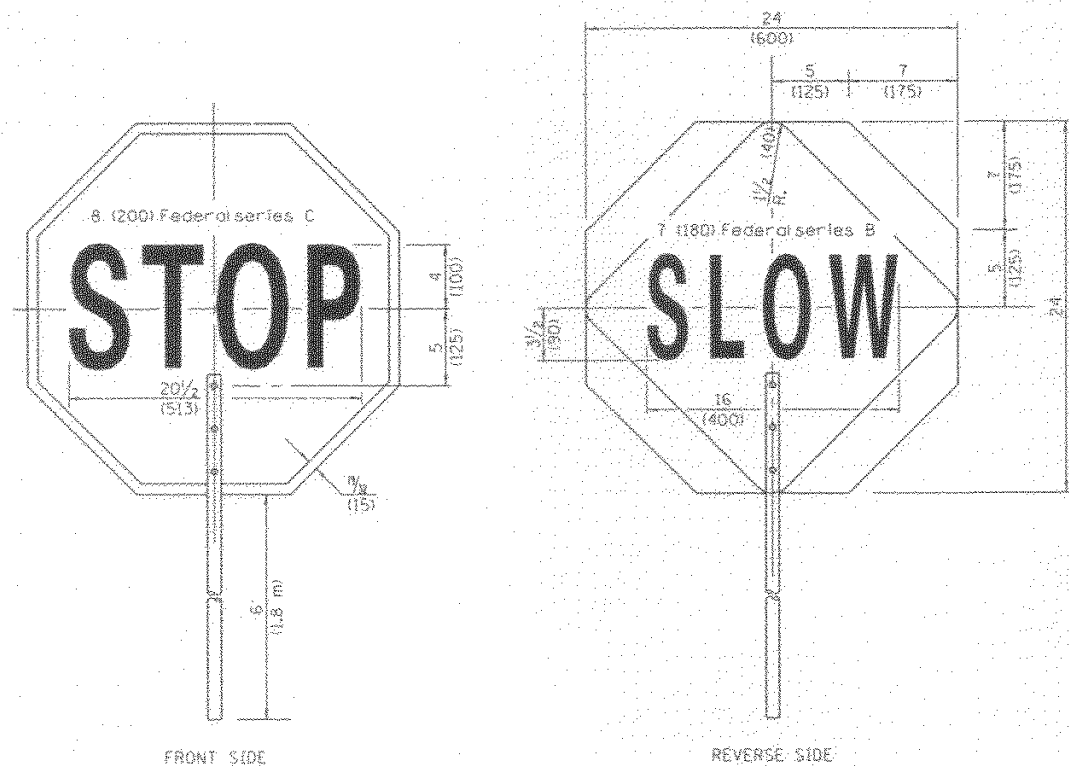

FLAGGER TRAFFIC CONTROL SIGN

All dimensions are in inches (millimeters) unless otherwise shown.

TRAFFIC CONTROL DEVICES

(Sheet 2 of 3)

STANDARD 701901-02

| | |
|---------------------------------------|-----------------|
| Illinois Department of Transportation | |
| APPROVED | January 1, 2012 |
| <i>Justin Mann</i> | |
| ENGINEER OF OPERATIONS | |
| APPROVED | January 1, 2012 |
| <i>Scott Smith</i> | |
| ENGINEER OF DESIGN AND ENVIRONMENT | |

CHAMLIN & ASSOCIATES, INC. © 2009
Drawing Name: H:\A\DR\11002-86\TPO 2-15-12.dwg Last Modified: Mar 08, 2013 - 2:01pm Plotted on: Mar 08, 2013 - 3:07pm by mark

| DRAWN BY: MAB | REVISIONS | | | |
|------------------|-----------|-----|--------|--------------------------|
| | LEVEL | BY | DATE | DESCRIPTION |
| CHECKED BY: RTS | 1 | MAB | 3/8/13 | REVISED PER IDA COMMENTS |
| CREATED: 11/8/12 | | | | |

CHAMLIN & ASSOCIATES
PERU MORRIS ILLINOIS

MORRIS AIRPORT ACCESS ROAD
CITY OF MORRIS, GRUNDY COUNTY, ILLINOIS

DETAILS

APPROVED FOR CONSTRUCTION

| | |
|-------------------------|---------|
| CURRENT AS OF: 03/08/13 | |
| SCALE: 1" = 120' | SHEET 9 |
| FILE NO.: | OF 38 |