
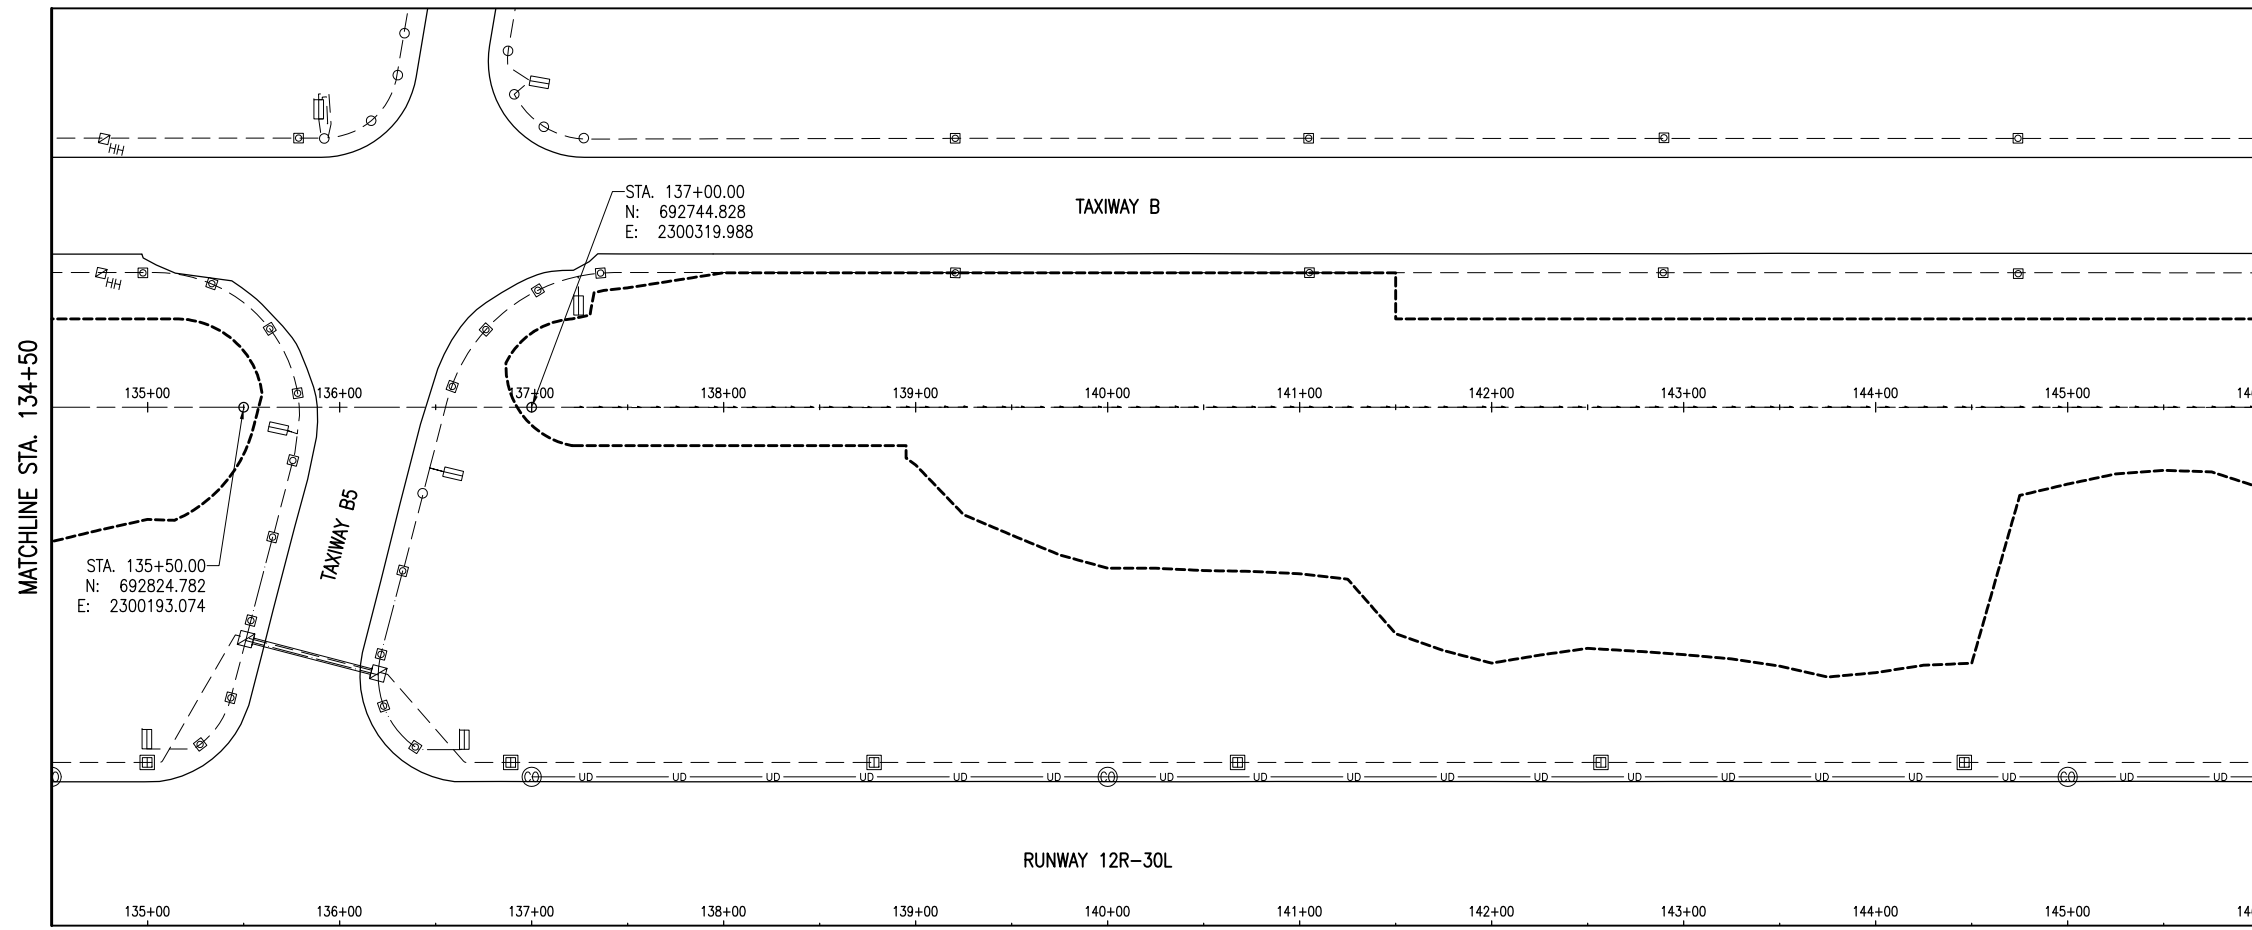


**LEGEND**

- EXISTING PAVEMENT
- EXISTING DRAINAGE DITCH
- EXISTING STORM SEWER
- EXISTING ELECTRIC
- EXISTING ELECTRICAL DUCT
- PROPOSED CONCRETE PAVED DITCH
- PROPOSED GRADING LIMITS
- EXISTING TAXI GUIDANCE SIGN
- EXISTING BASE MOUNTED TAXIWAY LIGHT
- EXISTING BASE MOUNTED RUNWAY LIGHT
- EXISTING BASE MOUNTED THRESHOLD LIGHT
- EXISTING SPLICE CAN
- EXISTING HANDHOLE
- EXISTING MANHOLE

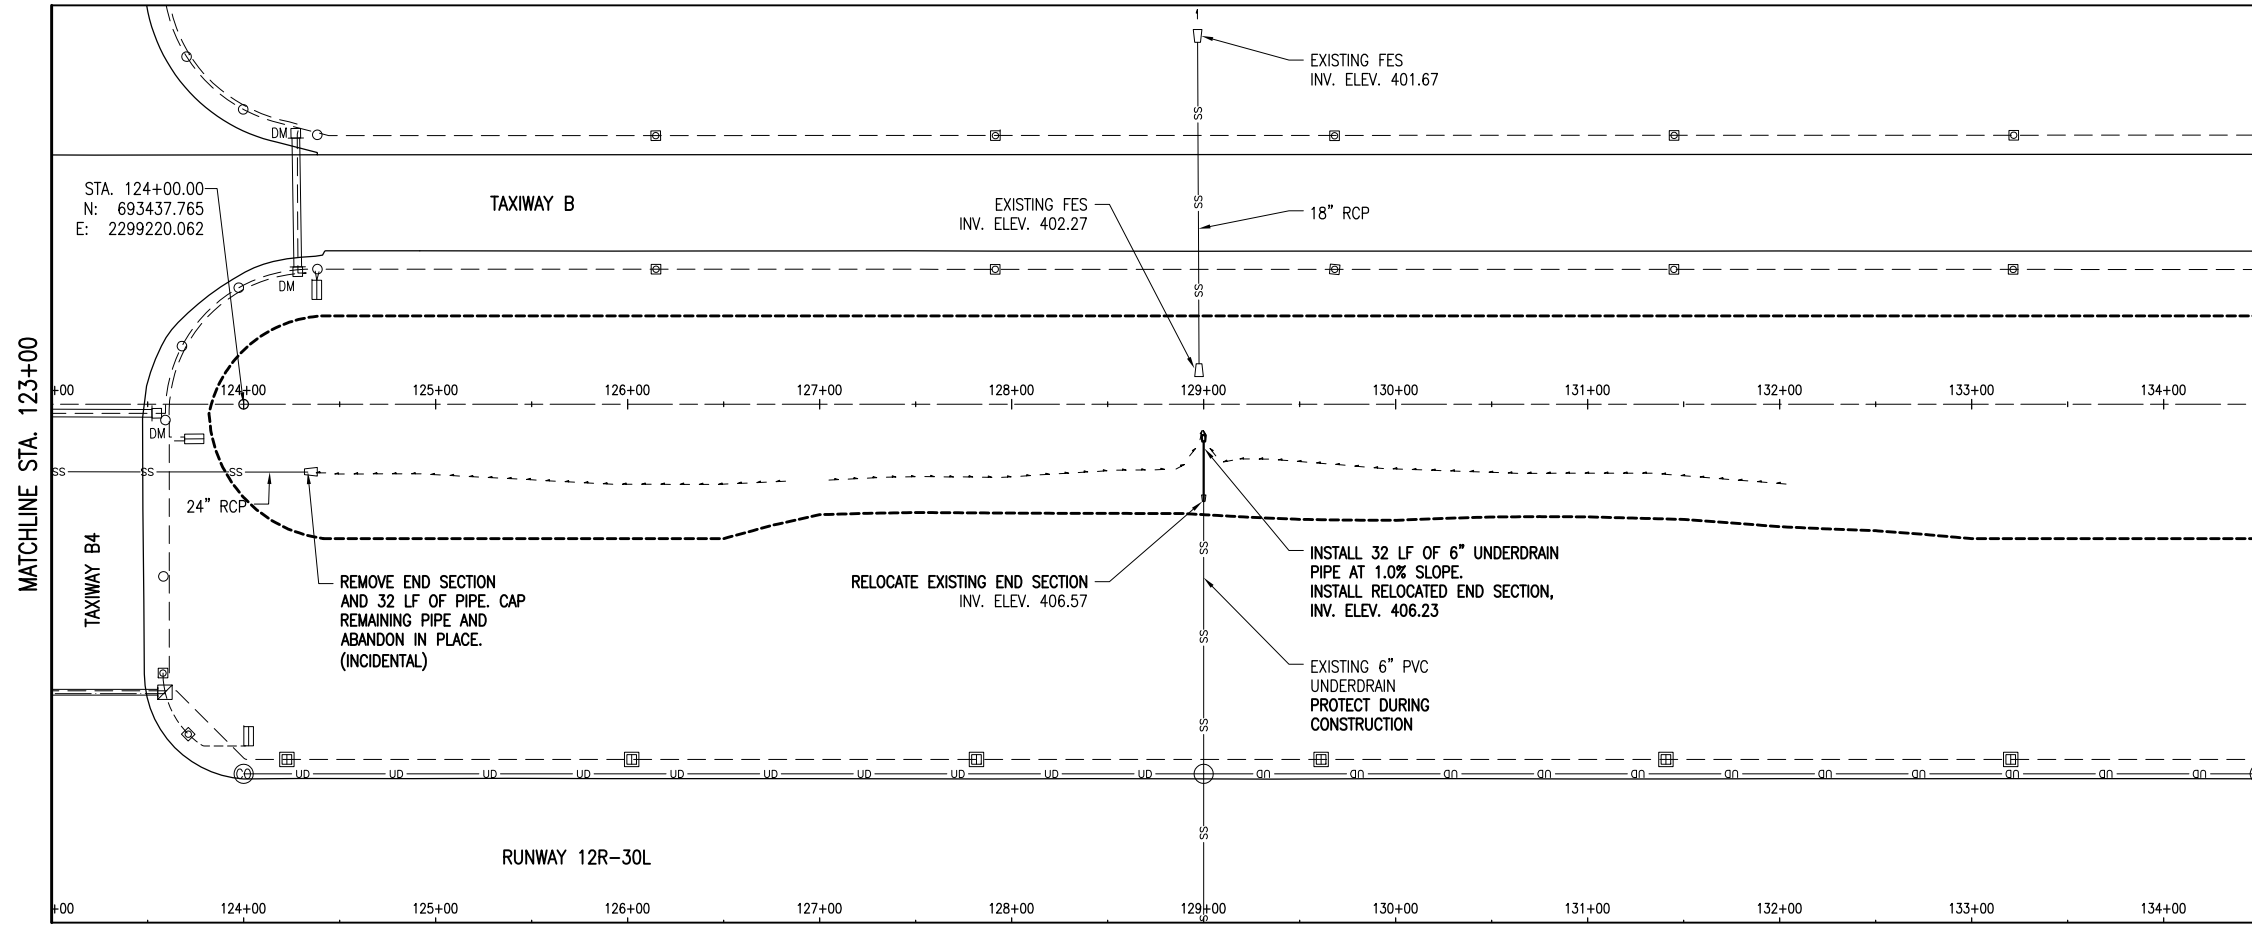

REVISION	DATE

**SAINT LOUIS DOWNTOWN AIRPORT**  
A Division of Bi-State Development Agency  
BLOCK GRANT PROJ.: 3-17-0039-B29  
IL PROJ.: CFS-4210

Hanson Project No.	11A0190
Filename	C-121-CON.dwg
Scale	1"=50'H 1"=5'V
Date	03/08/13
LAYOUT	DAW 01/28/13
DRAWN	MLH 01/29/13
REVIEWED	BSS 03/08/13

**HANSON**

© Copyright Hanson Professional Services Inc. 2013  
Hanson Professional Services Inc.  
1525 North Lincoln Street  
Springfield, Illinois 62703-2886

GRADE DITCH PARALLEL TO MAIN RUNWAY

CONSTRUCTION PLAN - STA. 123+00 TO STA. 146+00

MAR 11, 2013 12:39 PM HARR01115  
pw:\sps-sv306\hanson\Projects\Documents\11A0190\11A0190D\CAD\Airport\Sheet\C-121-CON