


MAR 11, 2013 1:10 PM HARR01115
 pw:\sps-svr306\hanson.dom\hanson_projects\Documents\11\Jobs\11A0190D\11A0190D\CAD\Airport\Sheet\C-302-XS

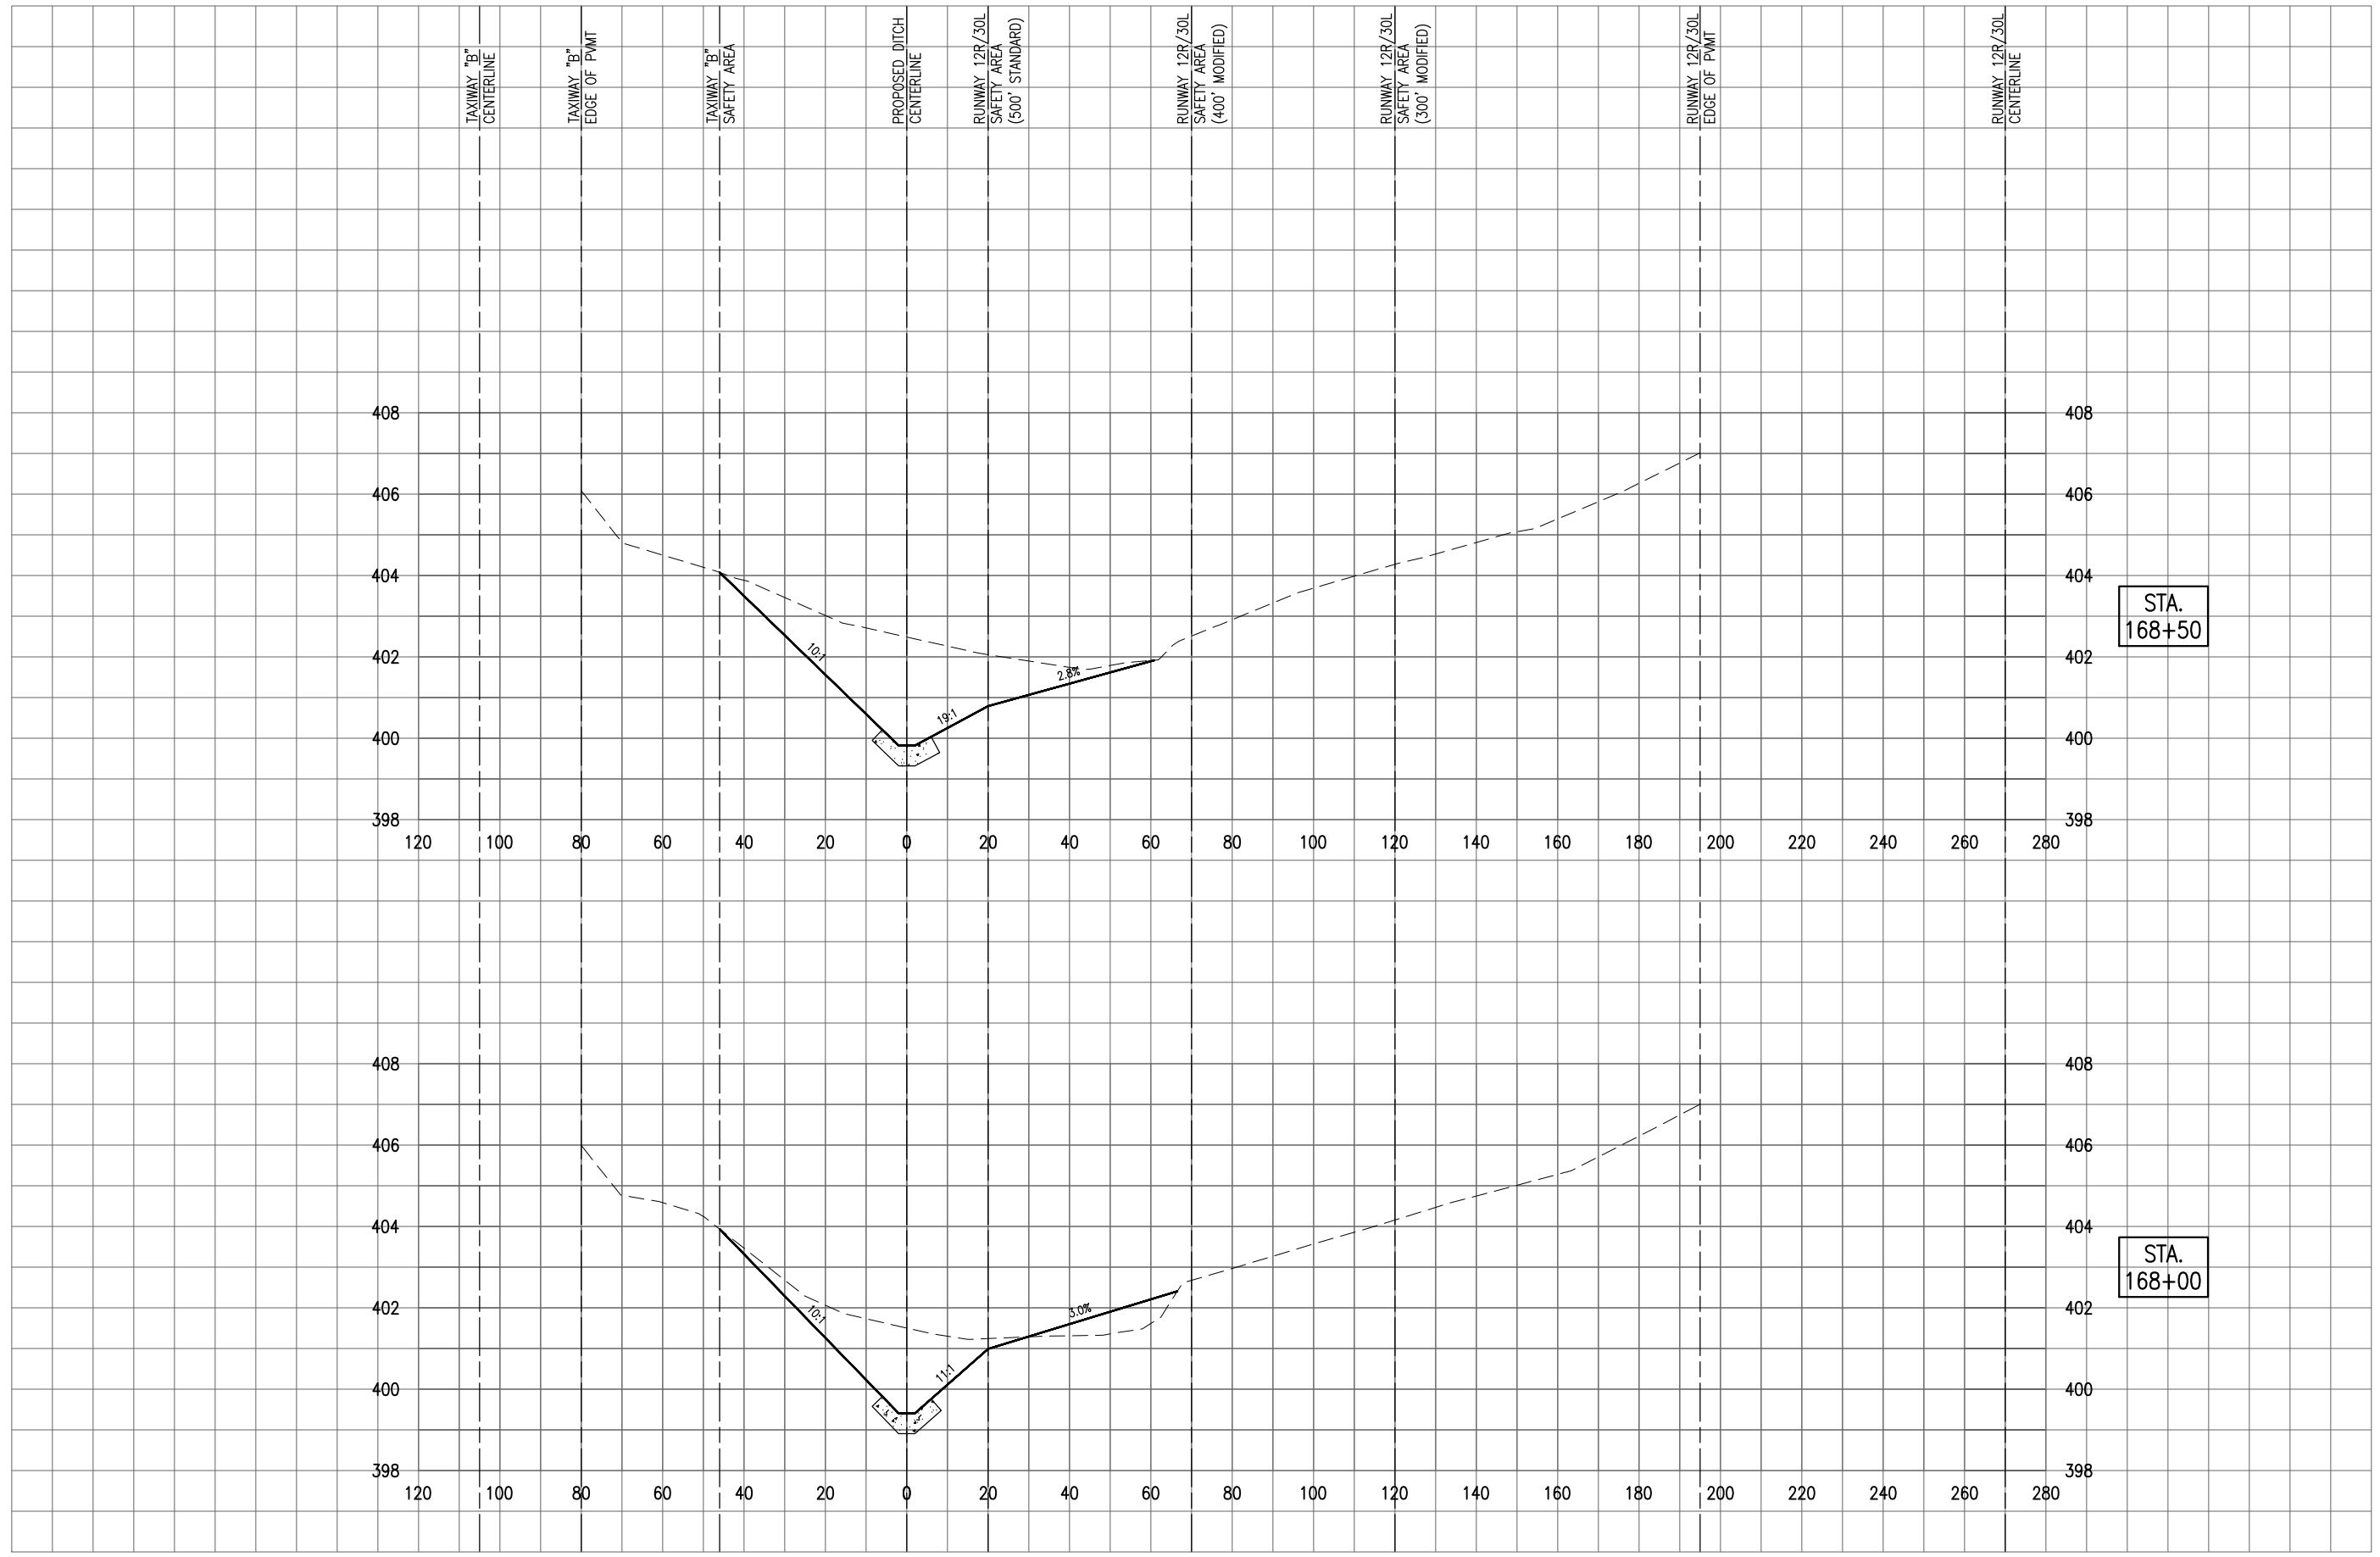

REVISION	DATE

SAINT LOUIS DOWNTOWN AIRPORT
 A Division of Bi-State Development Agency
 BLOCK GRANT PROJ.: 3-17-0039-B29
 IL PROJ.: CFS-4210

Hanson Project No.	11A0190
Filename	C-302-XS.dwg
Scale	1"=20'H 1"=2'V
Date	03/08/13
LAYOUT	DAW 01/23/13
DRAWN	MLH 01/23/12
REVIEWED	BSS 03/08/13

HANSON
 © Copyright Hanson Professional Services Inc. 2013
 Hanson Professional Services Inc.
 1525 South Main Street
 Springfield, Illinois 62703-2886

GRADE DITCH PARALLEL TO MAIN RUNWAY
 CROSS SECTIONS STA. 168+00 TO STA. 168+50