


F.A. RTE.	SECTION	COUNTY	TOTAL SHEETS	SHEET NO.
		POPE	16	11
STA.	TO STA.			
FED. ROAD DIST. NO.	ILLINOIS	FED. AID PROJECT		
IDNR PROJECT NO. 5-06-004				

**LEGEND**

- ① YELLOW PAINT PAVEMENT MARKING LINE - 4"
  - ② YELLOW PAINT PAVEMENT MARKING LINE - 4" DIAGONAL LINES @ 45° @ 4' CENTERS
  - ③ WHITE PAINT STOP BAR PAVEMENT MARKING LINE - 24" SOLID
  - ④ YELLOW PAINT PAVEMENT MARKING LINE - 4" SOLID, 10' LONG, 30' GAP
  - ⑤ WHITE PAINT PAVEMENT MARKING SYMBOL (LARGE SIZE)-SEE STATE STANDARD 780001-01
- ← DIRECTION OF TRAFFIC FLOW

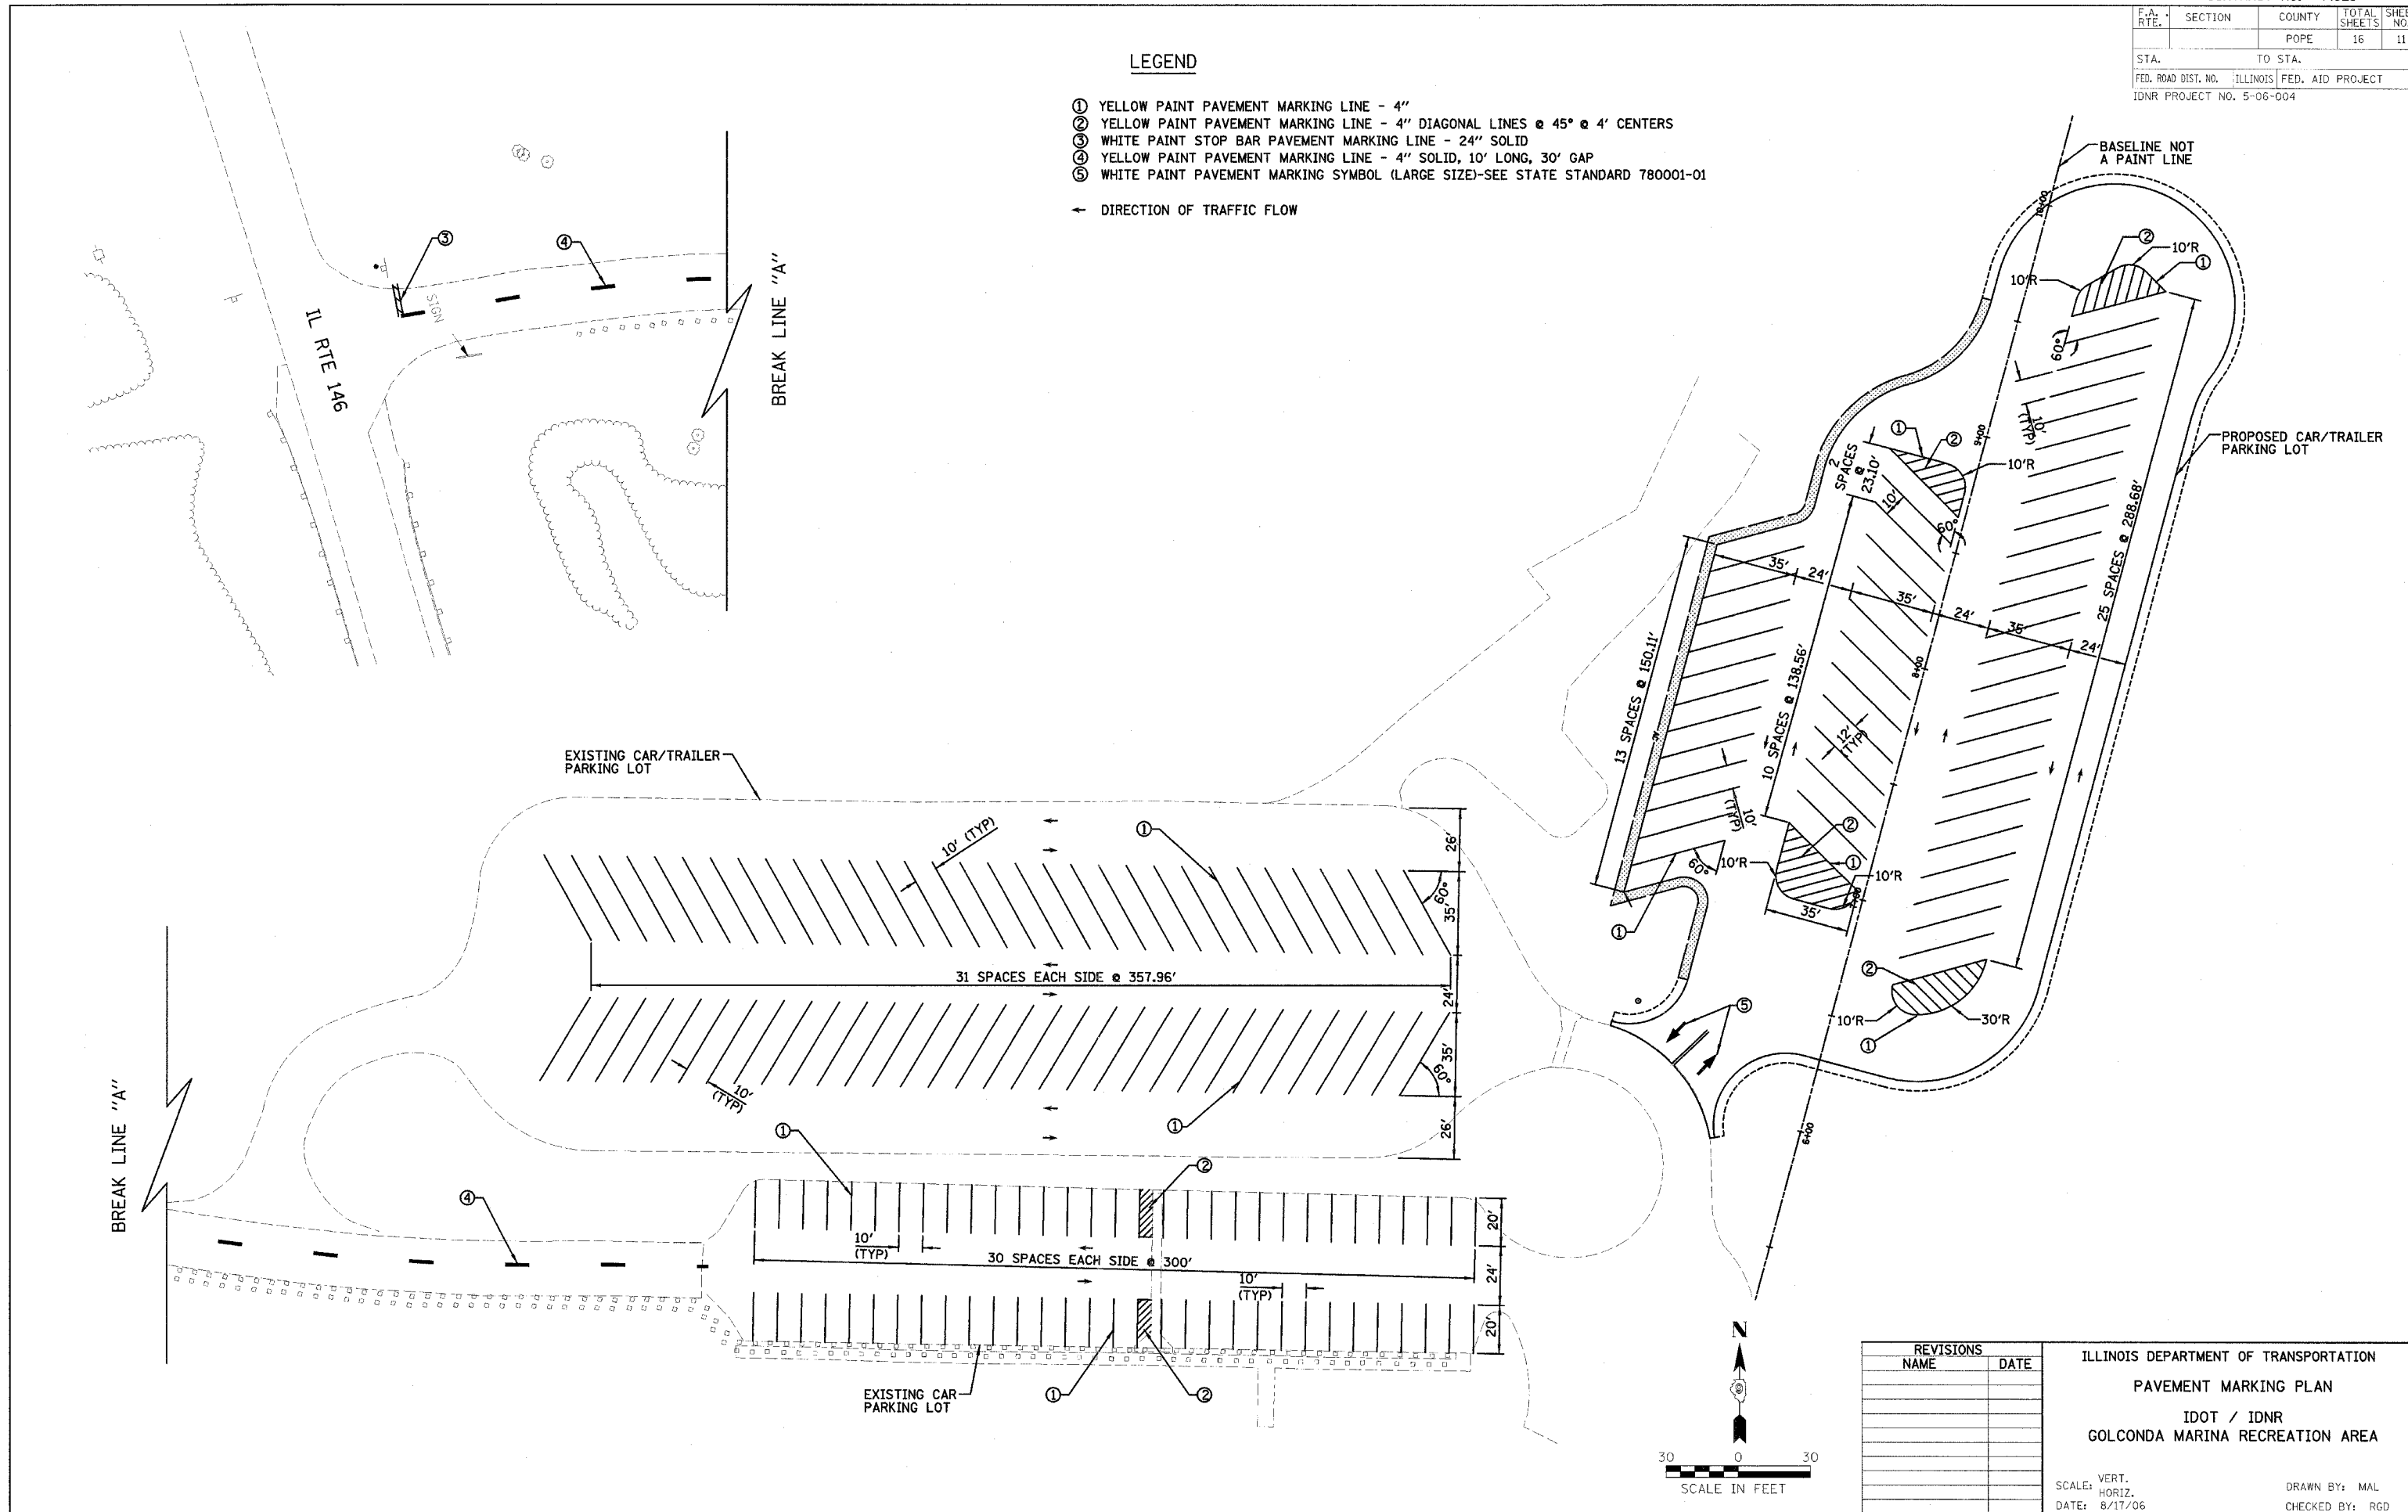

REVISIONS	
NAME	DATE

ILLINOIS DEPARTMENT OF TRANSPORTATION  
 PAVEMENT MARKING PLAN  
 IDOT / IDNR  
 GOLCONDA MARINA RECREATION AREA

SCALE: VERT. 1"=30'  
 HORIZ. 1"=30'  
 DATE: 8/17/06

DRAWN BY: MAL  
 CHECKED BY: RGD