

F.A. RTE.	SECTION	COUNTY	TOTAL SHEETS	SHEET NO.
	PARK ROADS	LAKE	26	3
STA.		TO STA.		
FED. ROAD DIST. NO.		ILLINOIS FED. AID PROJECT		
IDNR PROJECT NO. 2-06-003				


LEGEND

EXISTING

- IRON ROD- CONTROL POINT
- BENCHMARK
- ◊ WOOD POST/POST
- ⊕ STREET LIGHT
- ⊕ SIGN
- ⊕ TELEPHONE PEDESTAL
- MONITORING WELL/FUEL PUMP
- ⊕ WATER MANHOLE
- ⊕ GAS MANHOLE
- ⊕ SANITARY MANHOLE
- CONTOUR
- FENCE
- CULTIVATION/TIMBER LINE
- PIPE CULVERT VARIOUS SIZES
- WATER EDGE

PROPOSED

- PIPE CULVERT W/END SECTIONS (RCCP)
- AGGREGATE SURFACE COURSE, TYPE B (VARIABLE DEPTH)
- TOB TOP OF BERM
- SIGN POST LOCATION
- TREE REMOVAL ACRES
- GRAVEL ROAD DEGRADE
- TOPSOIL PLACEMENT, 4"
- WOVEN WIRE FENCE, 4'

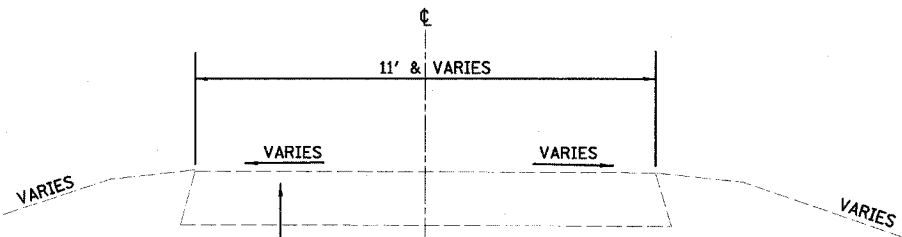


EXISTING TYPICAL SECTION

STA. 213+00 TO STA. 226+25

EXISTING AGGREGATE SURFACE COURSE, 6" ±
(TO BE REMOVED STA 213+00 TO STA 225+27)

NOTE:
NO EXISTING ROADWAY
FROM STA. 200+31.55 TO STA. 213+00

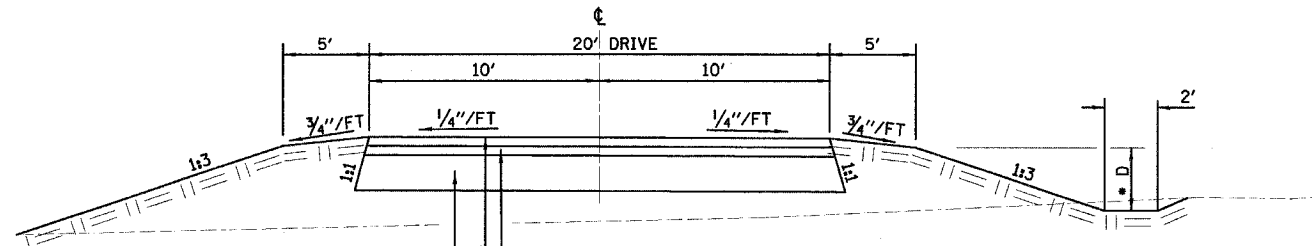


PROPOSED TYPICAL SECTION

ENTRANCE ROAD
STA 200+31.55 TO STA 201+16.55

PROPOSED HOT-MIX ASPHALT BINDER COURSE, IL 19.0L, N30, 1 3/4"
PROPOSED HOT-MIX ASPHALT SURFACE COURSE MIX "C", N30, 2 1/4"
PROPOSED AGGREGATE BASE COURSE TYPE A, 10"

*D= 2.5' & VARIES

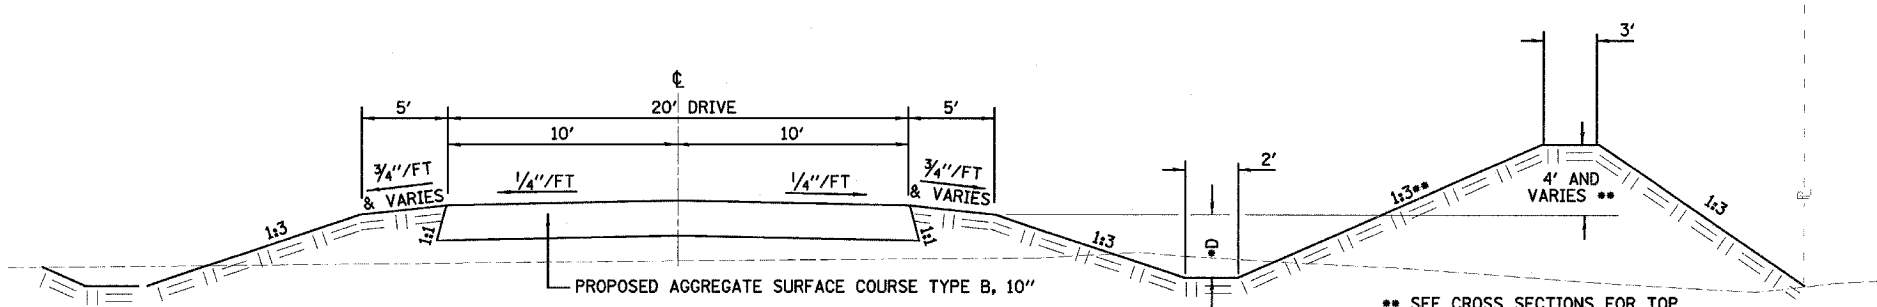

PROPOSED TYPICAL SECTION


ENTRANCE ROAD
STA 201+16.55 TO STA 225+27

PROPOSED AGGREGATE SURFACE COURSE TYPE B, 10"

*D= 2.5' & VARIES

** SEE CROSS SECTIONS FOR TOP OF BERM (TOB) ELEVATIONS


NOTE:
BERM CONSTRUCTION ONLY FROM STA. 212+50 TO STA. 224+00
AS EARTH EXCAVATION VOLUME WILL PROVIDE. EARTH EXCAVATION IS NOT TO BE HAULED OFF SITE.

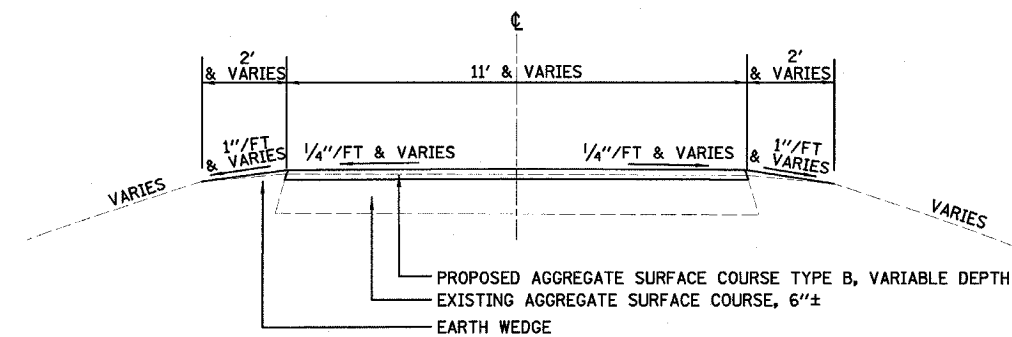

PROPOSED TYPICAL SECTION

ENTRANCE ROAD
STA. 225+27 TO STA. 226+25

PROPOSED AGGREGATE SURFACE COURSE TYPE B, VARIABLE DEPTH
EXISTING AGGREGATE SURFACE COURSE, 6" ±
EARTH WEDGE

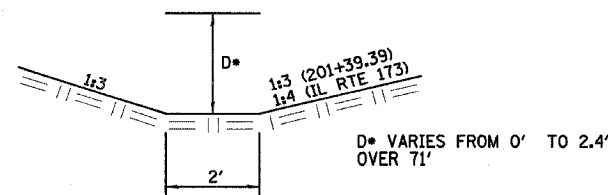

TYPICAL SECTION FOR GRADING AND SHAPING DITCHES

LT OF STA. 201+39.39 AND IN DITCH ALONG IL RTE 173
NOTE: TYPICAL SECTION ALONG ILLINOIS ROUTE 173 WILL HAVE
1:4 FORESLOPE AND 1:3 BACKSLOPE.

D= VARIES FROM 0' TO 2.4'
OVER 71'

REVISIONS	
NAME	DATE

ILLINOIS DEPARTMENT OF TRANSPORTATION
TYPICAL SECTIONS AND LEGEND
IDOT / IDNR
REDWING SLOUGH STATE NATURAL AREA

SCALE: VERT.
HORIZ.
DATE: 12/01/06

DRAWN BY: JJ
CHECKED BY: PJM