
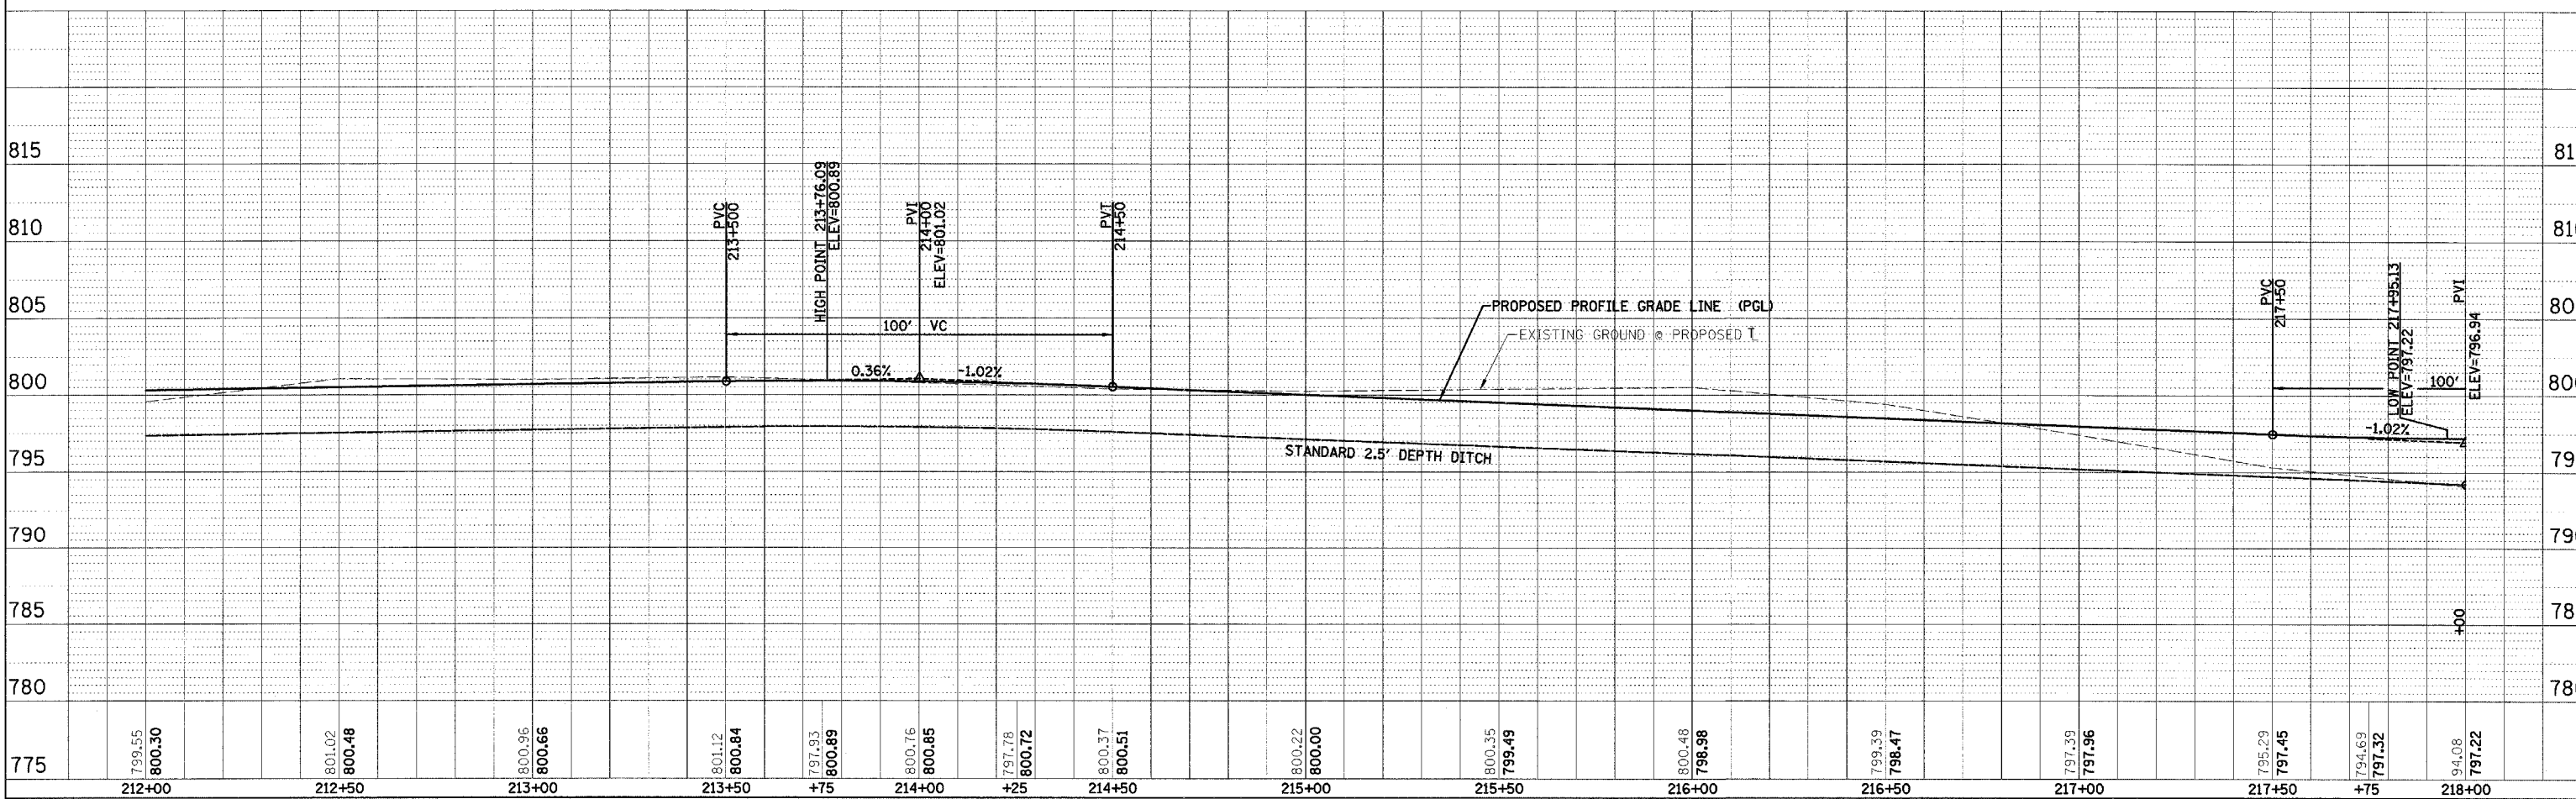


F.A. RTE.	SECTION	COUNTY	TOTAL SHEETS	SHEET NO.
	PARK ROADS	LAKE	26	8

STA. 212+00 TO STA. 218+00
 FED. ROAD DIST. NO. ILLINOIS FED. AID PROJECT
 IDNR PROJECT NO. 2-06-003

PROPOSED CURVE 2
 PI STA. = 212+05.39
 N 2113416.770
 E 1061291.810
 $\Delta = 90^\circ 00' 00''$
 $D = 38^\circ 11' 50''$
 $R = 150.00'$
 $T = 150'$
 $L = 236.10$
 $E = 62.47'$
 $e = \text{NONE}$
 $T.R. = \text{N/A}$
 $S.E. \text{ RUN} = \text{N/A}$
 $P.C. \text{ STA} = 210+54.91$
 $P.T. \text{ STA} = 212+91.01$

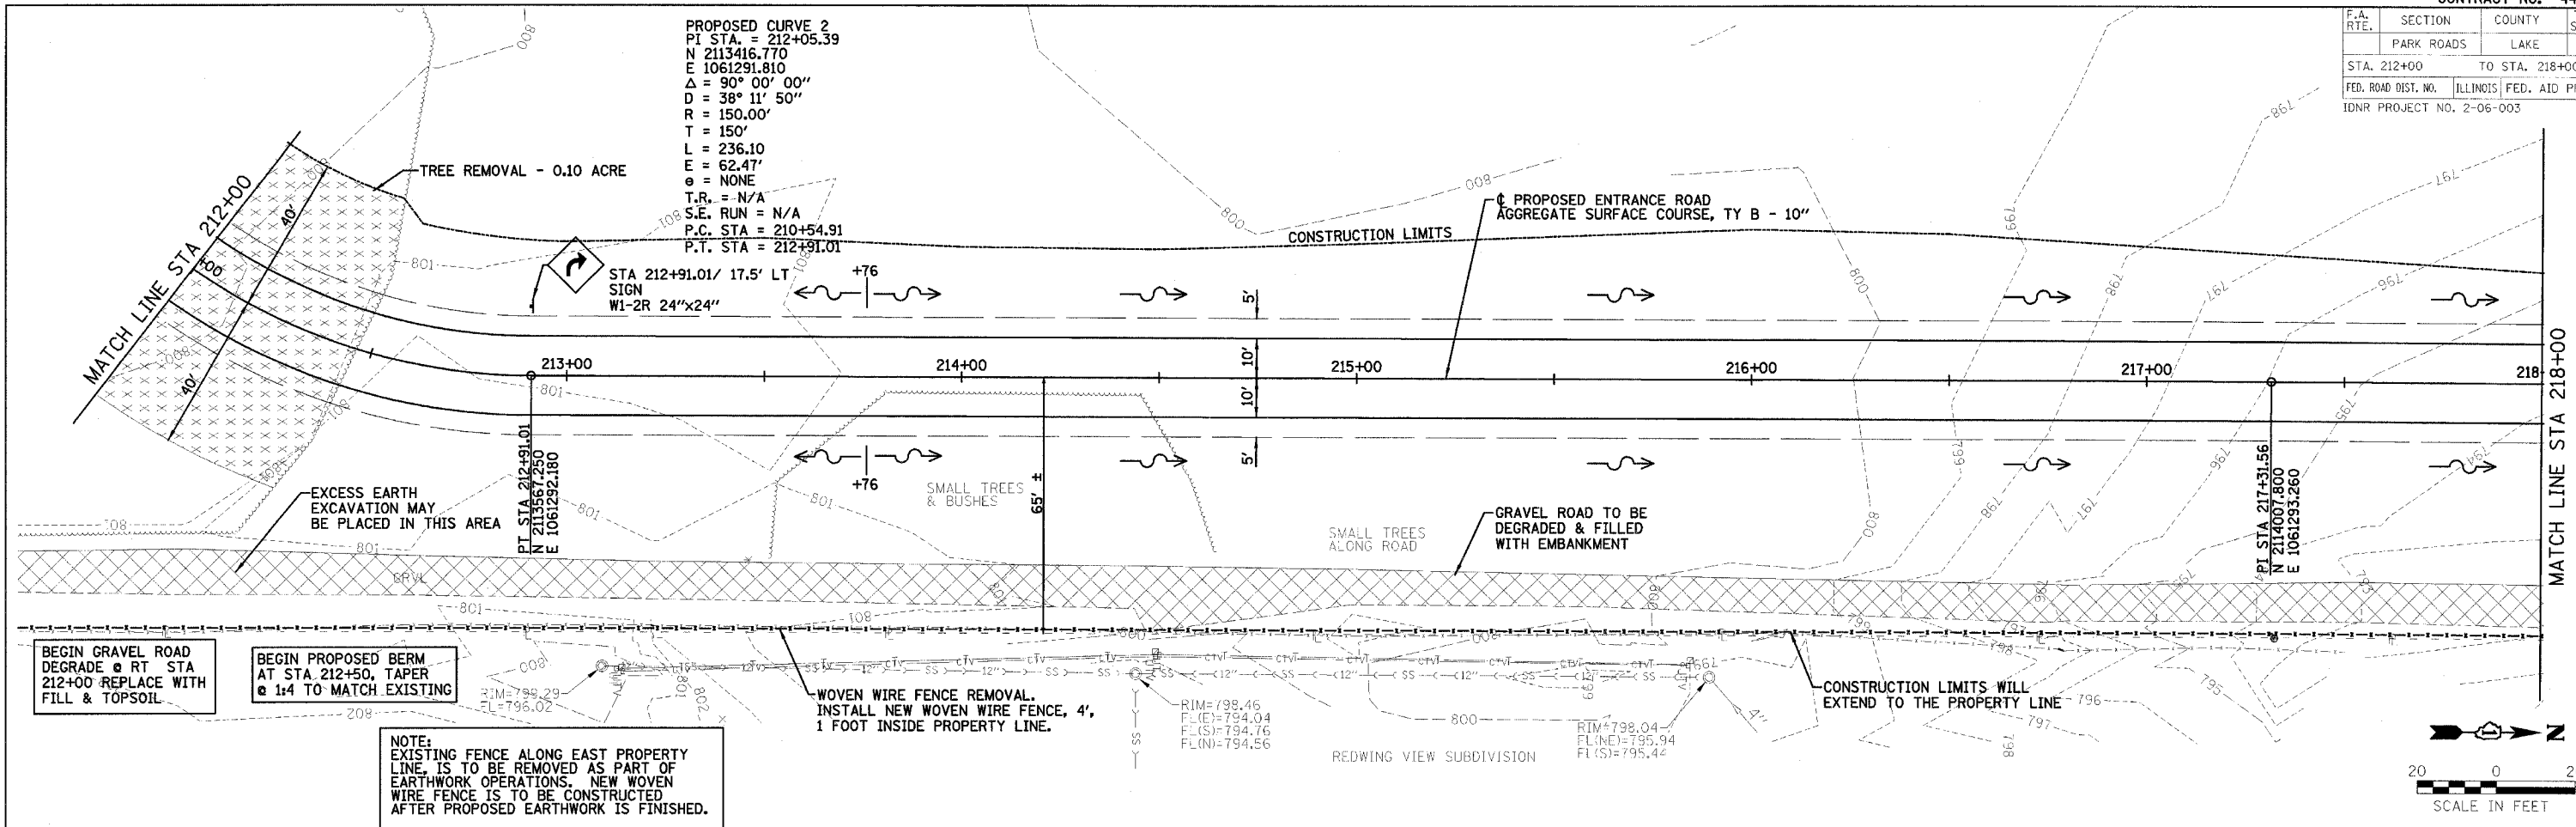

PLAN
 SURVEYED BY: []
 PLOTTED BY: []
 CHECKED BY: []
 DATE: []

PROFILE SURVEYED BY: []
 PLOTTED BY: []
 CHECKED BY: []
 DATE: []

PLOT DATE = #DATE#
 FILE NAME = #FILE#
 PLOT SCALE = #SCALE#
 USER NAME = #USER#