

INDEX OF SHEETS

SHEET NO.	DESCRIPTION
1.	TITLE SHEET
2.	SUMMARY OF QUANTITIES IL ROUTE 83 FROM WASHINGTON STREET TO SHOREWOOD ROAD
3, 4, 5 & 6.	STANDARD TRAFFIC SIGNAL DESIGN DETAILS
7.	TRAFFIC SIGNAL MODIFICATION AND REMOVAL PLAN IL ROUTE 83 AT WASHINGTON STREET
8.	CABLE PLAN, PHASE DESIGNATION DIAGRAM, EMERGENCY VEHICLE PREEMPTION SEQUENCE AND SCHEDULE OF QUANTITIES IL ROUTE 83 AT WASHINGTON STREET
9.	TRAFFIC SIGNAL MODIFICATION AND REMOVAL PLAN IL ROUTE 83 AT LAKE STREET
10.	CABLE PLAN, PHASE DESIGNATION DIAGRAM, EMERGENCY VEHICLE PREEMPTION SEQUENCE AND SCHEDULE OF QUANTITIES IL ROUTE 83 AT LAKE STREET
11.	TRAFFIC SIGNAL MODIFICATION AND REMOVAL PLAN IL ROUTE 83 AT SHOREWOOD ROAD
12.	CABLE PLAN, PHASE DESIGNATION DIAGRAM, EMERGENCY VEHICLE PREEMPTION SEQUENCE AND SCHEDULE OF QUANTITIES IL ROUTE 83 AT SHOREWOOD ROAD
13, 14, & 15.	INTERCONNECT PLAN IL ROUTE 83 FROM WASHINGTON STREET TO SHOREWOOD ROAD
16, 17, & 18.	EXISTING INTERCONNECT PLAN IL ROUTE 83 FROM CENTER STREET TO WASHINGTON STREET (FOR INFORMATION ONLY)
19.	EXISTING INTERCONNECT PLAN IL ROUTE 83 FROM SHOREWOOD ROAD TO BRIGHTON LANE (FOR INFORMATION ONLY)
20.	INTERCONNECT SCHEMATIC IL ROUTE 83 FROM CENTER STREET TO BRIGHTON LANE


STATE OF ILLINOIS
DEPARTMENT OF TRANSPORTATION
DIVISION OF HIGHWAYS

PLANS FOR PROPOSED
FEDERAL AID HIGHWAY

SCALES { PLAN 1" = 20' AND 1" = 50'
PROFILE HORIZ. N.A.
PROFILE VERT. N.A.
CROSS SECTION N.A.

DISTRICT 1
CONGESTION MITIGATION AIR QUALITY
FIBER OPTIC COMMUNICATIONS NETWORK
ILLINOIS ROUTE 83 FROM
SHOREWOOD ROAD TO WASHINGTON STREET
F.A.P. ROUTE 866 PROJECT: CMF-0866(006)
SECTION 2005-057TS
C-91-057-06
LAKE COUNTY

F.A.P. RTE.	SECTION	COUNTY	TOTAL SHEETS	SHEET NO.
866	2005-057TS	LAKE	20	1
STA.		TO STA.		
FED. ROAD DIST. NO. - ILLINOIS FED. AID PROJECT				
D-91-057-06				

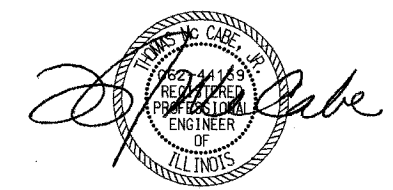


STANDARD DRAWINGS

701006-02	701011-01	701101-01	701301-02	702001-06
424001-04	720001	813001-01	814001-01	814006
857001	877001-02	877006-02	877011-02	878001-05
880001	880006	886001	805001	
701201-02	701316-03	701321-08	701406-04	701501-03
701502-01	701606-04	701601-04	701701-04	701801-03


NOTE: STANDARD DRAWINGS REQUIRED (CIRCLED).

CONTRACT NO. 60A46

PREPARED BY: Steve Travia
TRAFFIC ENGINEER
DATE: Jan 18, 2007

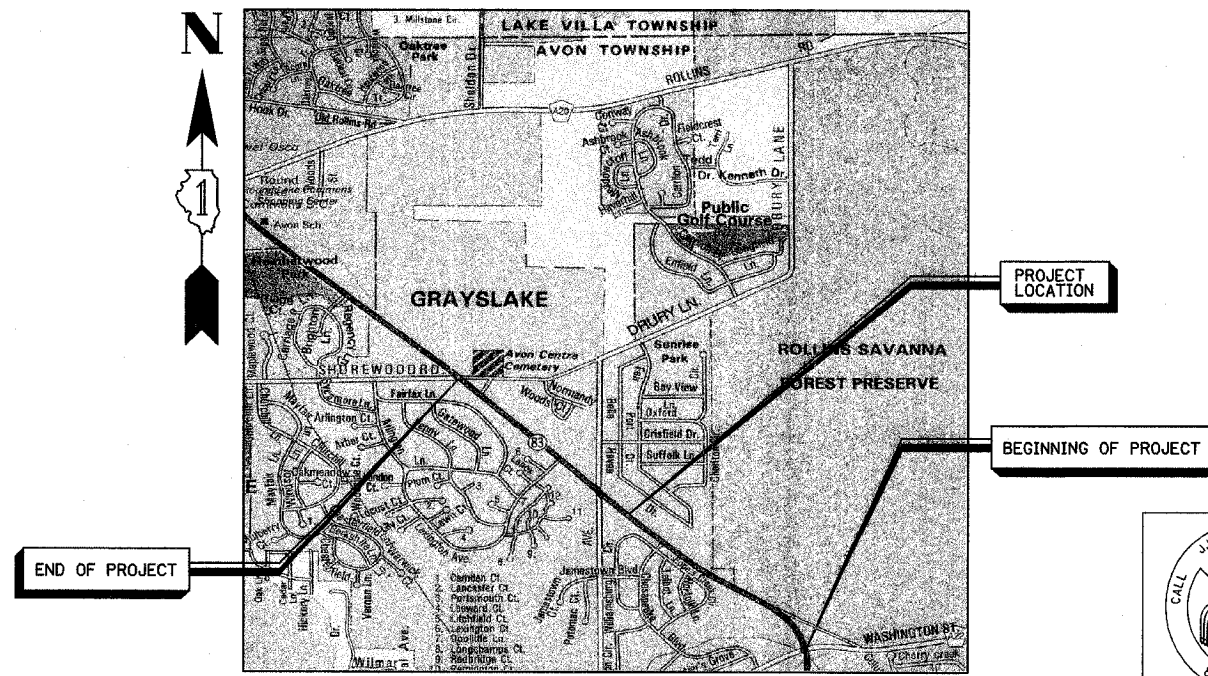

AVON TOWNSHIP

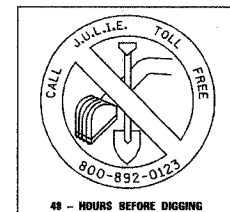

STATE OF ILLINOIS
DEPARTMENT OF TRANSPORTATION
DIVISION OF HIGHWAYS

SUBMITTED: Jan 11, 2007
Steve Travia
DEPUTY DIRECTOR OF HIGHWAYS, REGION ENGINEER

March 23, 2007
Eric E. Haral
ENGINEER OF DESIGN AND ENVIRONMENT

March 23, 2007
Milton R. See
DIRECTOR OF HIGHWAYS, CHIEF ENGINEER

PRINTED BY AUTHORITY OF
THE STATE OF ILLINOIS