

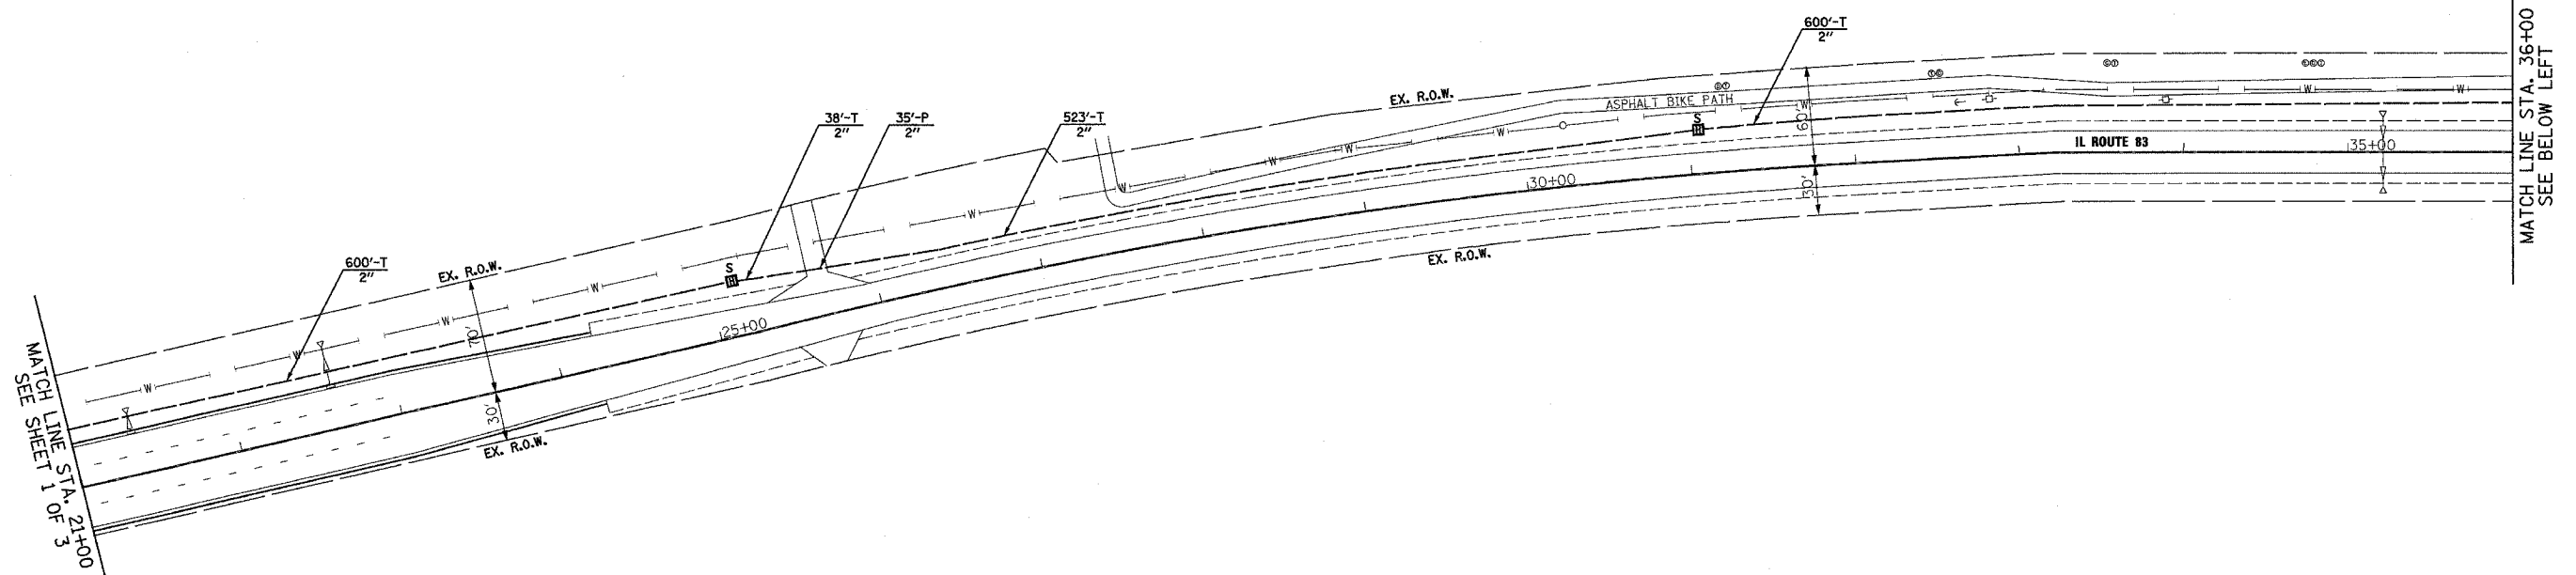
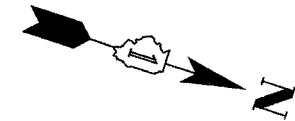
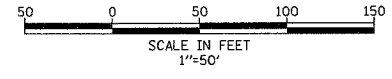
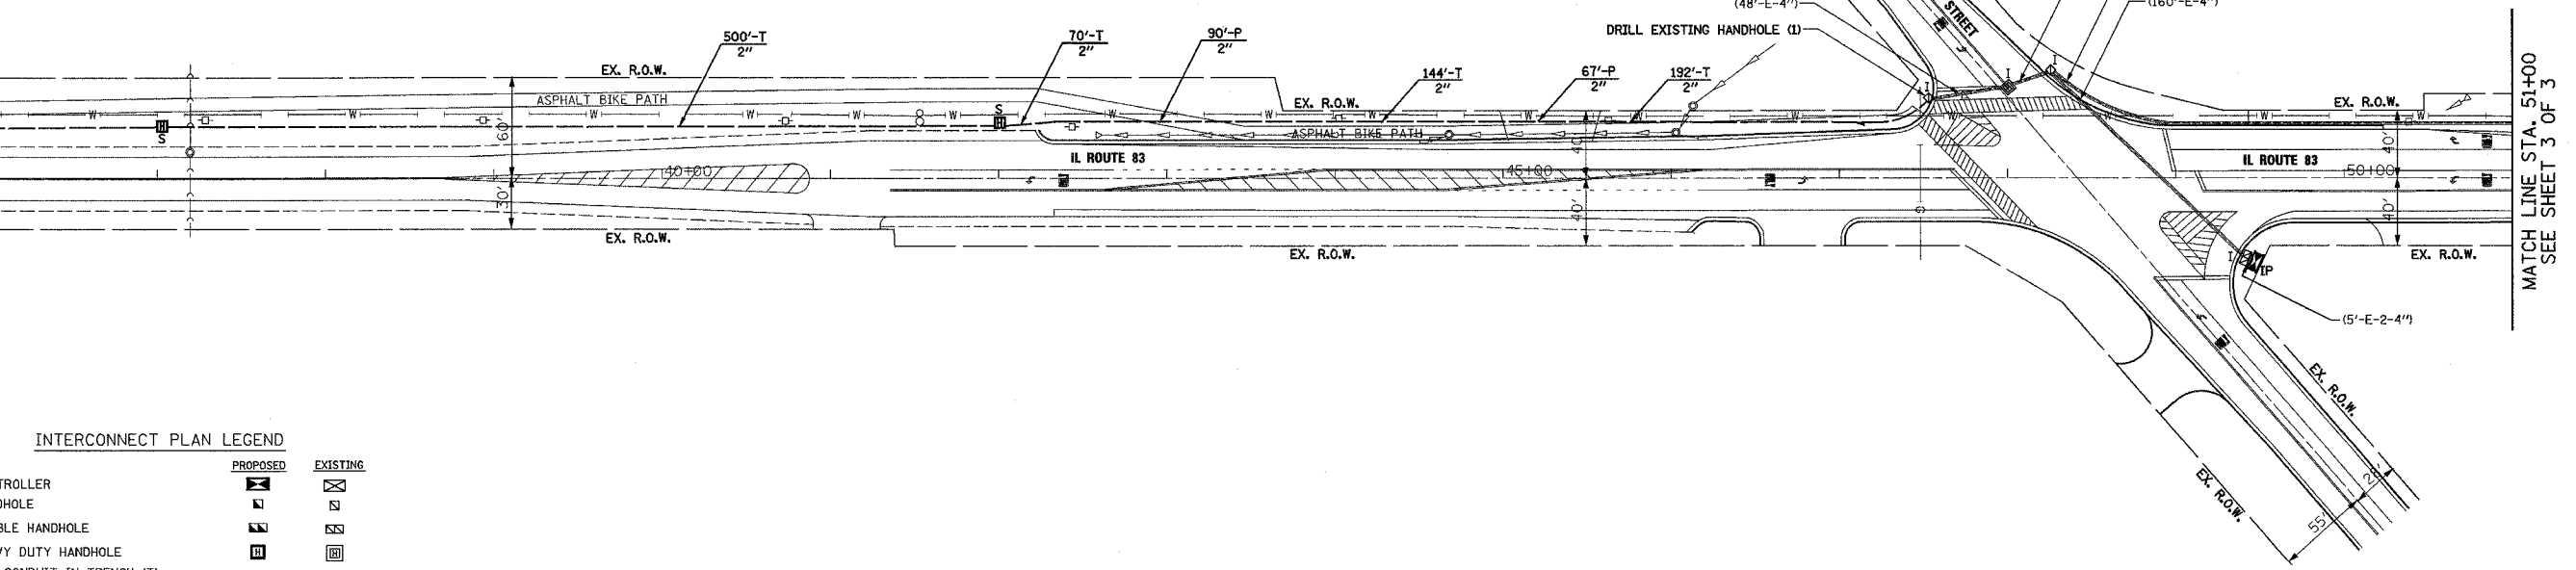


F.A.P. RTE.	SECTION	COUNTY	TOTAL SHEETS	SHEET NO.
866	2005-057TS	LAKE	20	14
STA.	TO STA.			
FED. ROAD DIST. NO.	ILLINOIS	FED. AID PROJECT		
CONTRACT NO. 60A46				

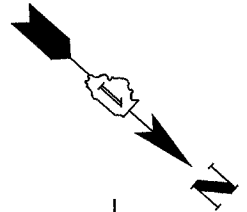

MATCH LINE STA. 36+00
SEE ABOVE RIGHT

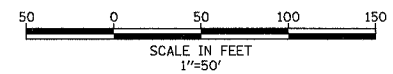

MATCH LINE STA. 51+00
SEE SHEET 3 OF 3

INTERCONNECT PLAN LEGEND

	PROPOSED	EXISTING
CONTROLLER		
HANDHOLE		
DOUBLE HANDHOLE		
HEAVY DUTY HANDHOLE		
G.S. CONDUIT IN TRENCH (T) OR PUSHED (P)		
DETECTOR LOOP		
UNIT DUCT SYSTEM	UD S	
INTERSECTION	IP	I
TELEPHONE CONNECTION		

SETON ENGINEERING
CONSULTING SERVICE CORPORATION
CIVIL ENGINEERS
19 S. BOTHWELL STREET
PALATINE, ILLINOIS 60067
VOICE: 847-776-7200 FAX: 847-776-7239

REVISIONS	
NAME	DATE

ILLINOIS DEPARTMENT OF TRANSPORTATION
INTERCONNECT PLAN
IL ROUTE 83 FROM
WASHINGTON STREET TO
SHOREWOOD ROAD
GRAYSLAKE, IL
SHEET 2 OF 3

SCALE: 1"=50'
DATE: 5-26-06
DRAWN BY: CWC
DESIGNED BY: VO
CHECKED BY: TJM