


F.A.P. RTE.	SECTION	COUNTY	TOTAL SHEETS	SHEET NO.
346	2005-058-TS	LAKE	23	7
STA.	TO STA.			
FED. ROAD DIST. NO.	MILEAGE	FED. AID PROJECT		

CONTRACT# 60A47

TRAFFIC SIGNAL LEGEND

PROPOSED	EXISTING		
CONTROLLER CABINET		EXISTING	
RAILROAD CONTROL CABINET		EXISTING	
SERVICE INSTALLATION, (P) POLE OR (G) GROUND MOUNT		JUNCTION BOX	
TELEPHONE CONNECTION		HANDHOLE	
SIGNAL HEAD		HEAVY DUTY HANDHOLE	
SIGNAL HEAD WITH BACKPLATE		DOUBLE HANDHOLE	
SIGNAL HEAD OPTICALLY PROGRAMMED		G.S. CONDUIT IN TRENCH OR PUSHED	
SIGNAL HEAD PEDESTRIAN		COMMON TRENCH	
ILLUMINATED SIGN "NO LEFT TURN"		UNIT DUCT	
ILLUMINATED SIGN "NO RIGHT TURN"		PEDESTRIAN PUSHBUTTON DETECTOR	
SIGNAL POST		DETECTOR LOOP, TYPE I	
WOOD POLE		PREFORMED DETECTOR LOOP	
STEEL MAST ARM ASSEMBLY AND POLE		MICROWAVE VEHICLE SENSOR	
ALUMINUM MAST ARM ASSEMBLY AND POLE		VIDEO DETECTOR	
STEEL COMBINATION MAST ARM ASSEMBLY AND POLE WITH LUMINAIRE		CLOSED CIRCUIT TV	
		EMERGENCY VEHICLE SYSTEM DETECTOR	
		CONFIRMATION BEACON	
		UNINTERRUPTIBLE POWER SUPPLY (U.P.S.)	

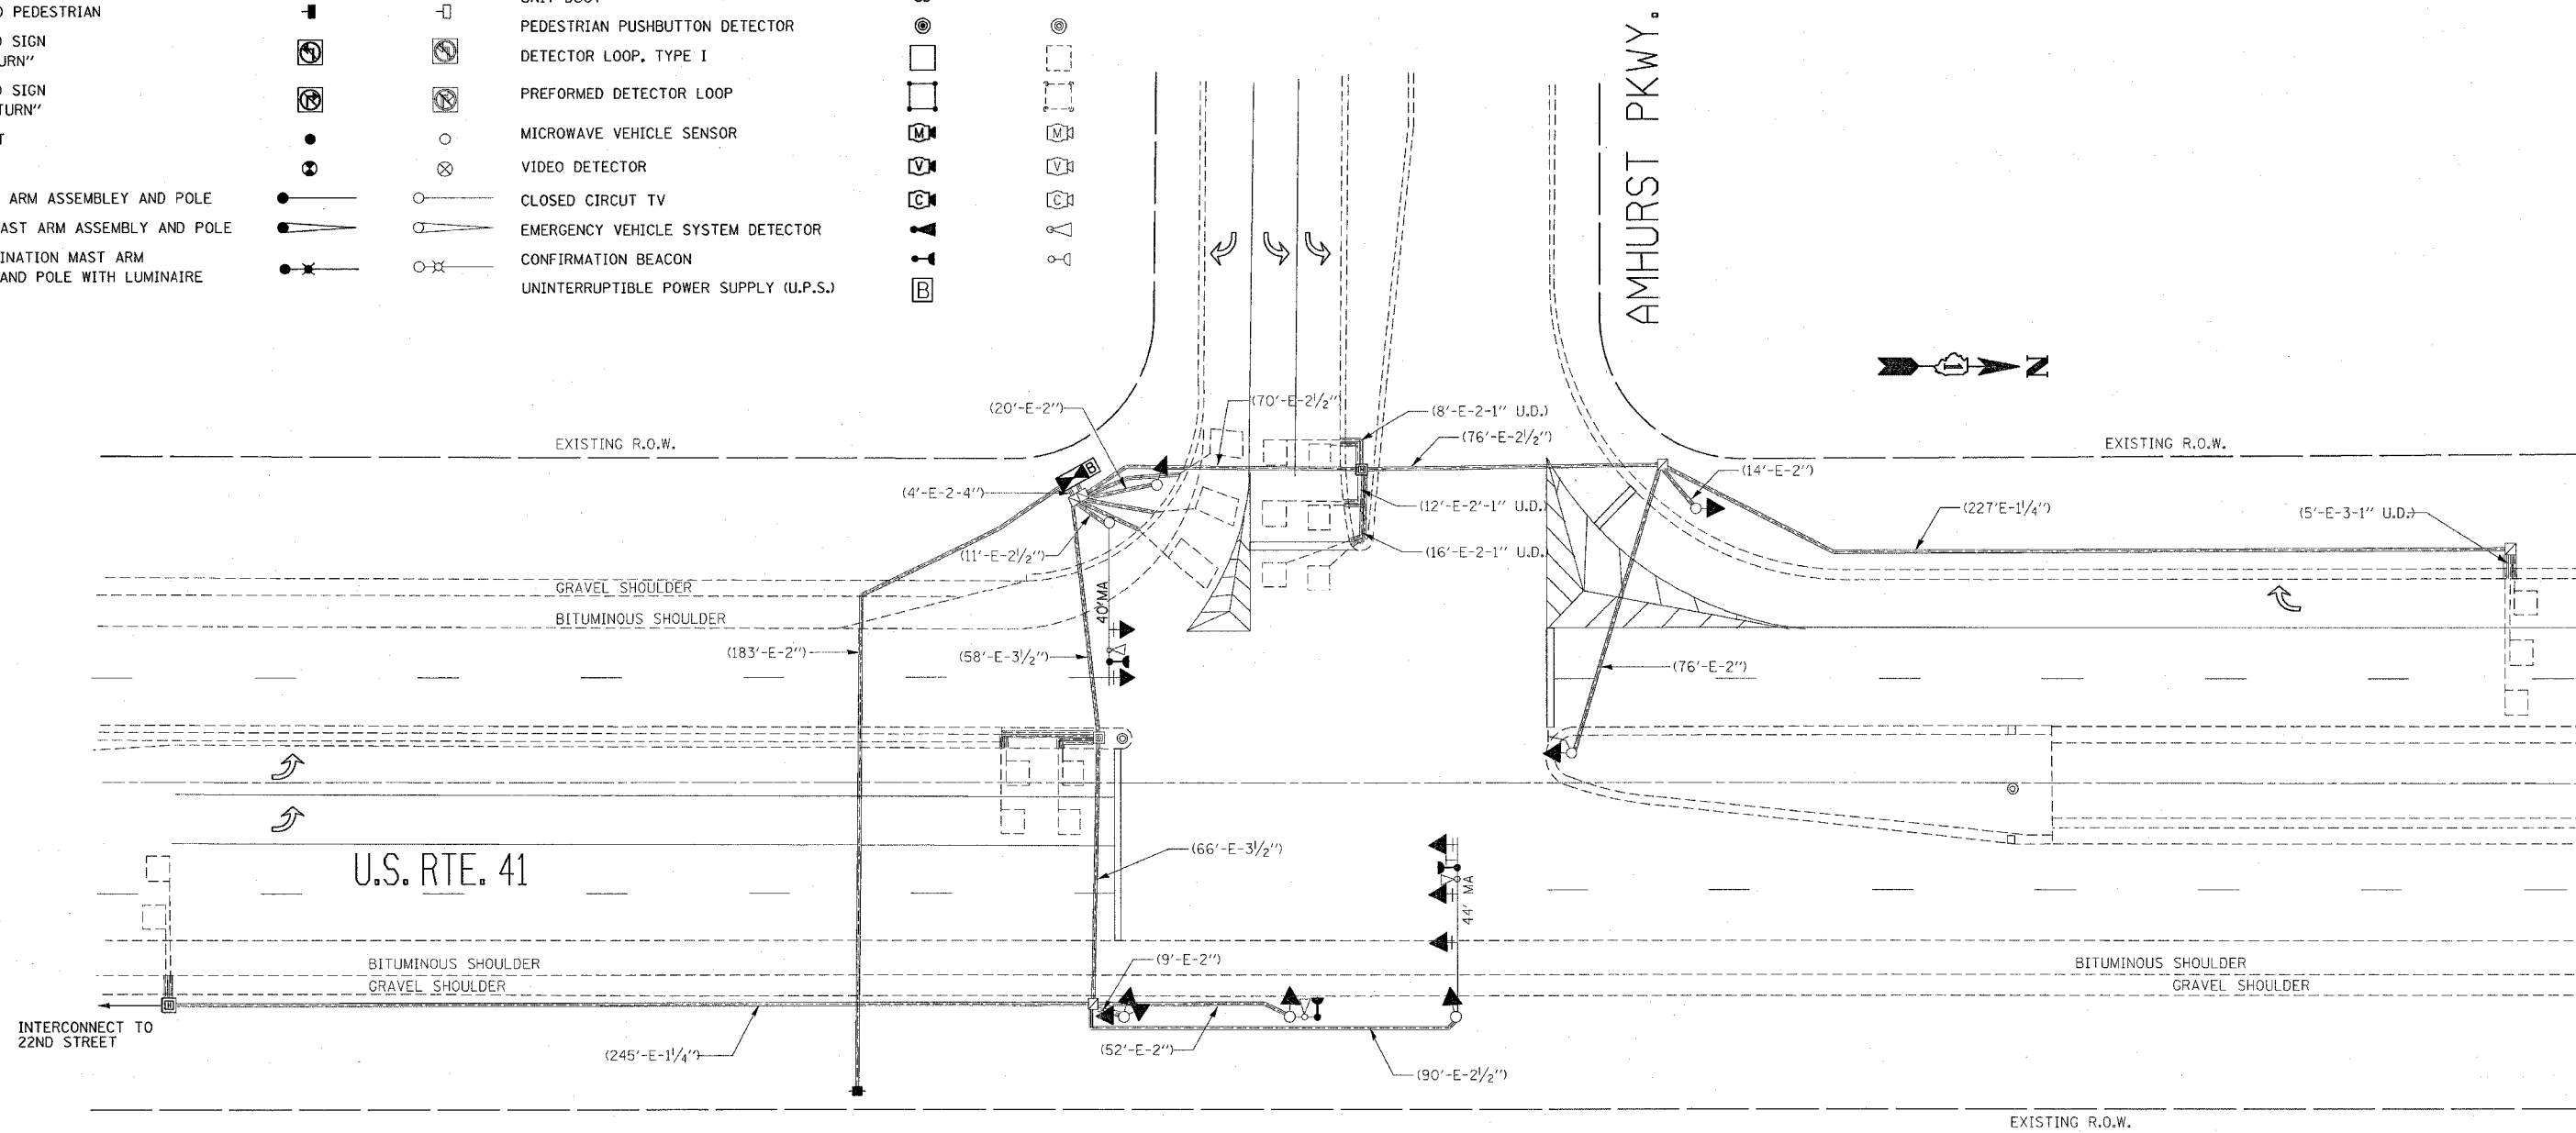

MORRIS ENGINEERING, INC.
 5100 S. LINCOLN AVE. (RTE. 53)
 Lisle, IL 60532-2119
 PHONE: 630-271-0770
 FAX: 630-271-0774

REVISIONS	
NAME	DATE

ILLINOIS DEPARTMENT OF TRANSPORTATION
TRAFFIC SIGNAL PLAN
 U.S. RTE. 41 AT
 AMHURST PARKWAY
 SCALE : 1"=20'
 DATE : 1/31/07
 DRAWN BY : PRT
 DESIGNED BY : RKF
 CHECKED BY : JVV