


F.A.P. RTE.	SECTION	COUNTY	TOTAL SHEETS	SHEET NO
346	2005-058-TS	LAKE	23	22
STA.		TO STA.		
FED. ROAD DIST. NO.	ILLINOIS	FED. AID PROJECT		

CONTRACT# 60A47

INTERCONNECT PLAN LEGEND

	PROPOSED	EXISTING
CONTROLLER		
HANDHOLE		
HEAVY DUTY HANDHOLE		
DOUBLE HANDHOLE		
G.S. CONDUIT IN TRENCH OR PUSHED		
DETECTOR LOOP		
SYSTEM	S	
INTERSECTION	IP	I
UNIT DUCT	UD	
COMMON TRENCH	CT	

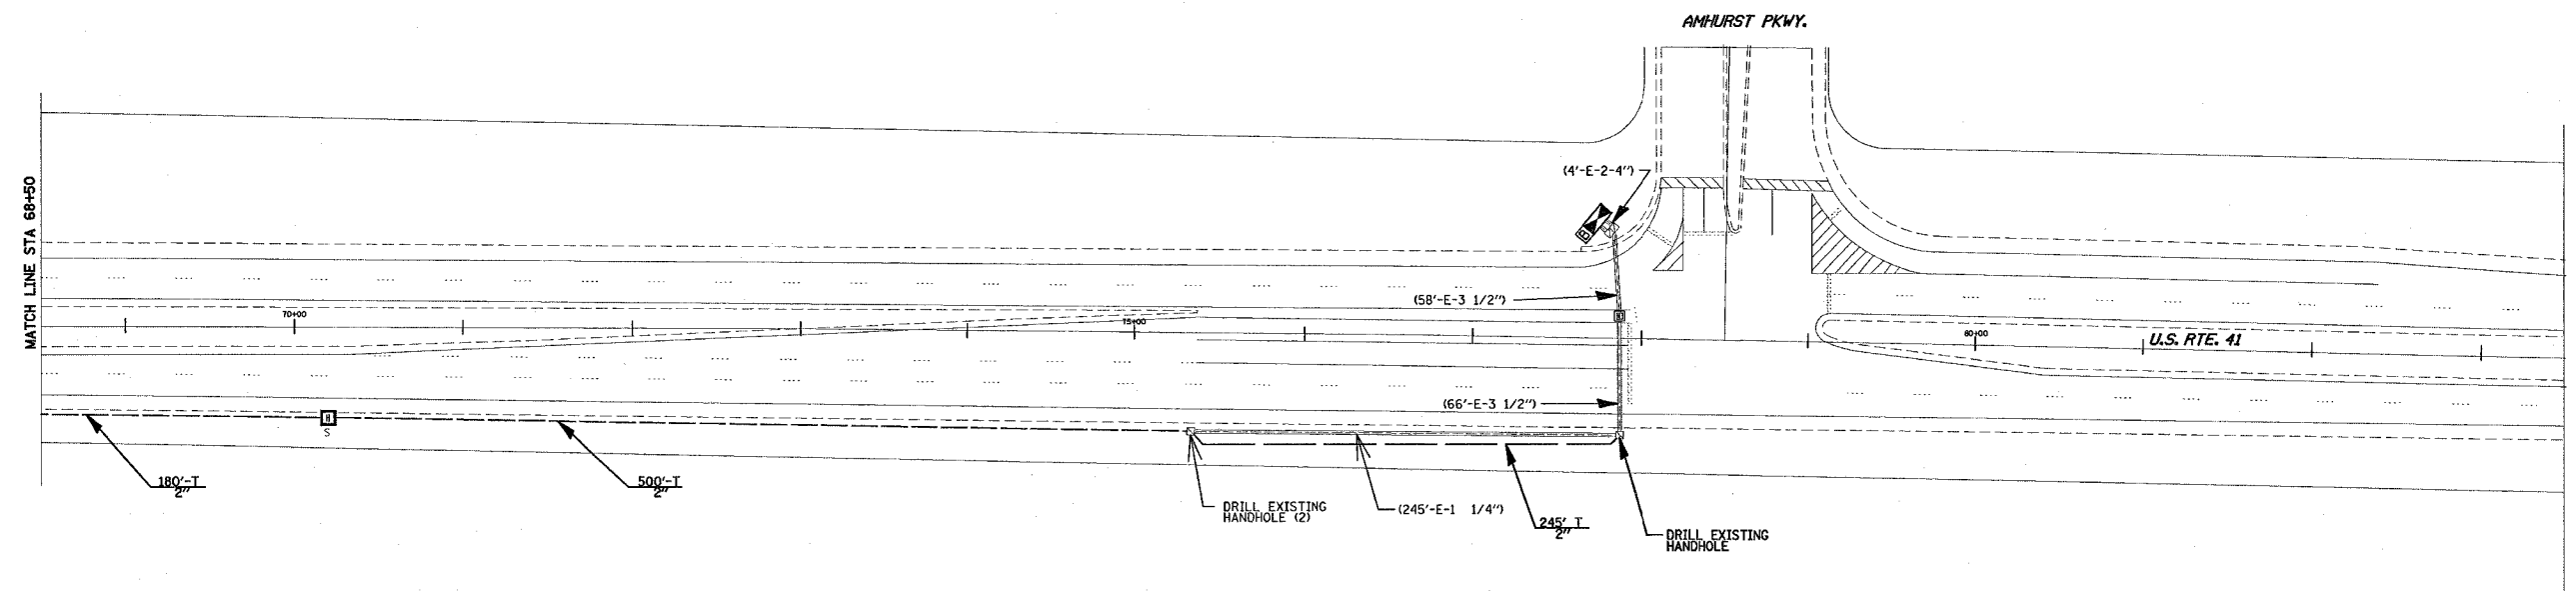

MORRIS ENGINEERING, INC.
5100 S. LINCOLN AVE. (RTE. 58)
LISLE, IL 60532-2119
PHONE: 630-271-0770
FAX: 630-271-0774

REVISIONS	
NAME	DATE

ILLINOIS DEPARTMENT OF TRANSPORTATION
INTERCONNECT PLAN
U.S. RTE. 41 &
IL. RTE. 137
(SHEET 4 OF 4)
SCALE: 1"=50'
DATE: 1/31/07
DRAWN BY: PRT
DESIGNED BY: RKF
CHECKED BY: JVV