


CONTRACT NO. 60A53			
F.A.I. RTE.	SECTION	COUNTY	TOTAL SHEET NO.
2742	2001-061 RS	COOK	28 8
STA.		TO STA.	
FED. ROAD DIST. NO.		ILLINOIS FED. AID PROJECT	

D-91-066-06

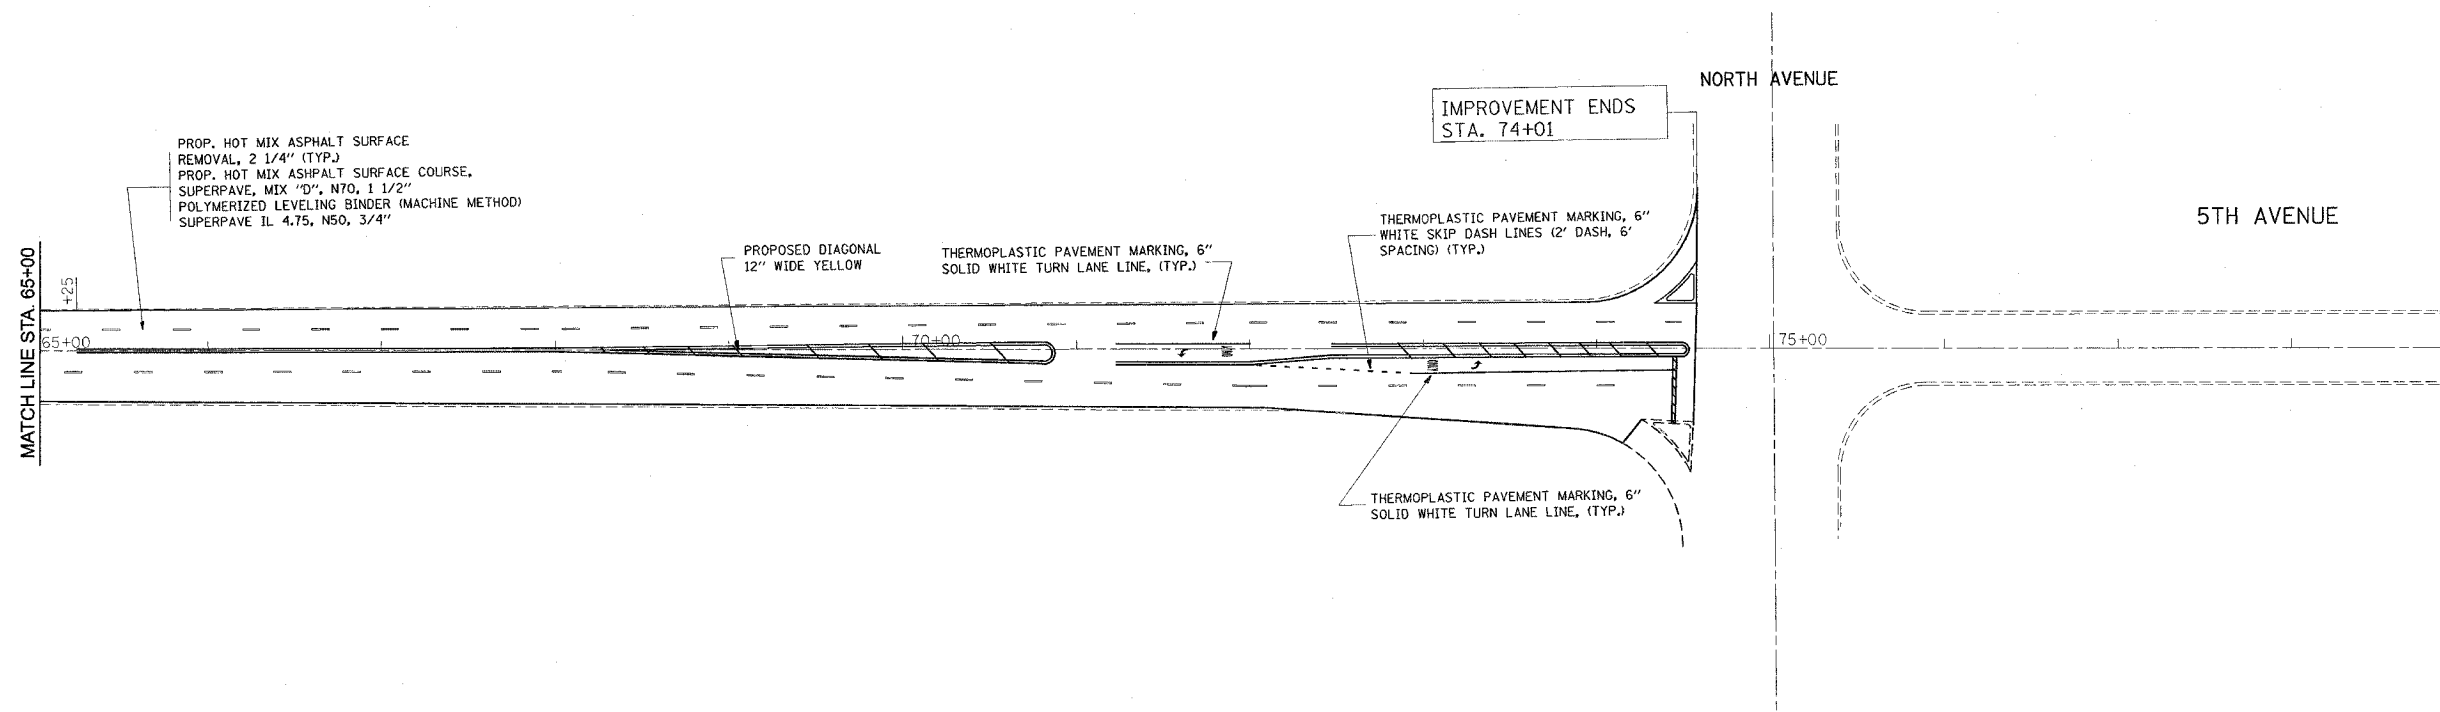

PROP. HOT MIX ASPHALT SURFACE
REMOVAL, 2 1/4" (TYP.)
PROP. HOT MIX ASPHALT SURFACE COURSE,
SUPERPAVE, MIX "D", N70, 1 1/2"
POLYMERIZED LEVELING BINDER (MACHINE METHOD)
SUPERPAVE IL 4.75, N50, 3/4"

PROPOSED DIAGONAL
12" WIDE YELLOW

THERMOPLASTIC PAVEMENT MARKING, 6"
SOLID WHITE TURN LANE LINE, (TYP.)

IMPROVEMENT ENDS
STA. 74+01

THERMOPLASTIC PAVEMENT MARKING, 6"
WHITE SKIP DASH LINES (2' DASH, 6'
SPACING) (TYP.)

THERMOPLASTIC PAVEMENT MARKING, 6"
SOLID WHITE TURN LANE LINE, (TYP.)

LIMIT OF RESURFACING SHALL BE TO
THE RADIUS OF RETURN ON
ALL SIDE STREETS OR AS
DIRECTED BY THE ENGINEER.

REVISIONS	
NAME	DATE

ILLINOIS DEPARTMENT OF TRANSPORTATION

5TH AVENUE
PAVEMENT MARKING/ROADWAY PLANS

SCALE: VERT.
HORIZ.
DATE

DRAWN BY
CHECKED BY

PLOT DATE = 12/21/2006
FILE NAME = I:\projects\066506\design\as.dgn
PLOT SCALE = 50.3333 / IN.
USER NAME = bmkal