
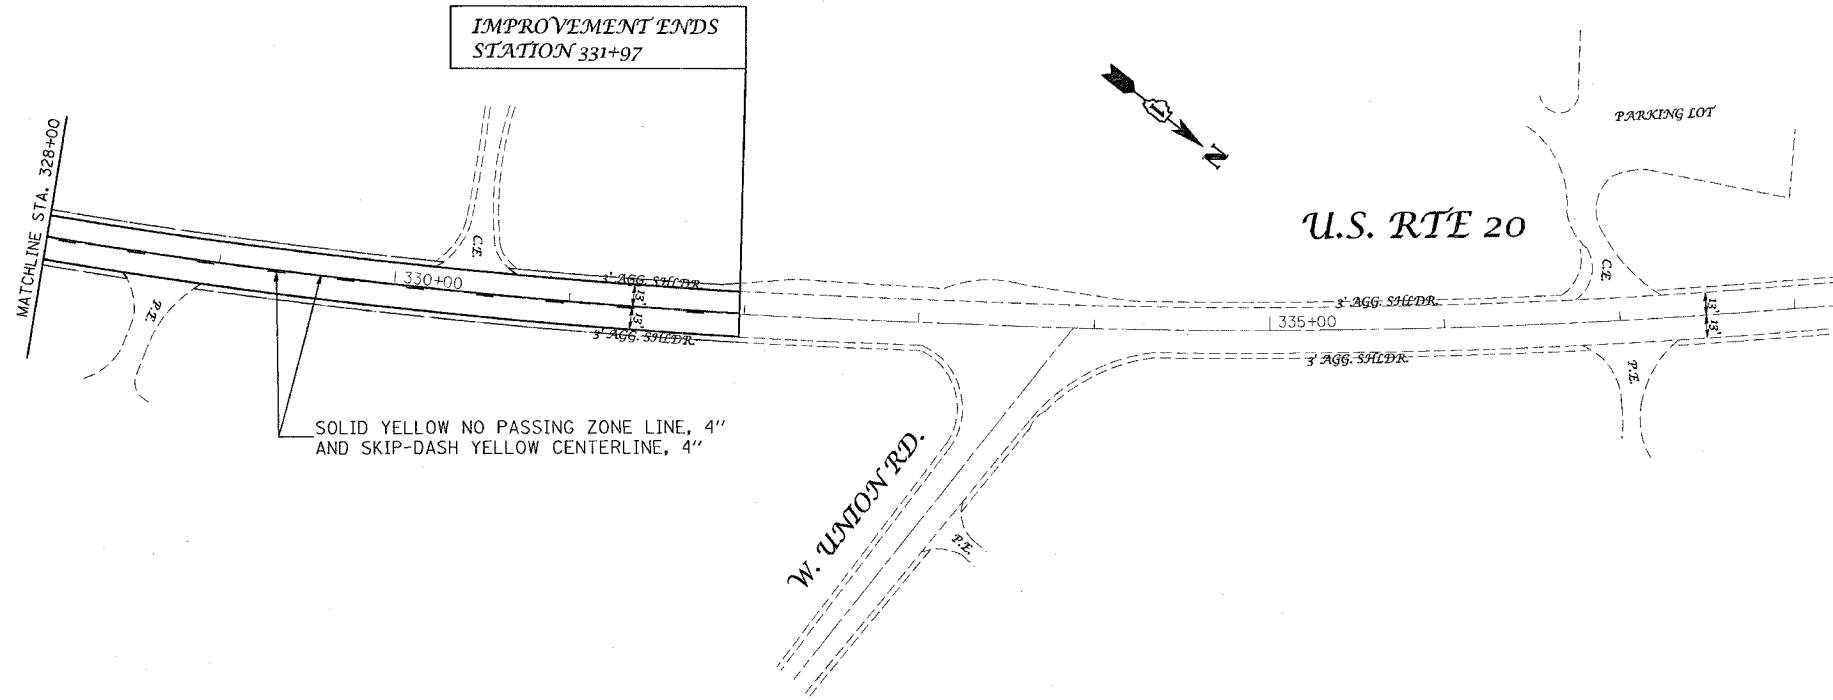


F.A.P. RTE.	SECTION	COUNTY	TOTAL SHEETS	SHEET NO.
525	(11&12) RS-11	MCHENRY	21	12
STA. 208+00		TO STA. 238+00		
FED. ROAD DIST. NO.		ILLINOIS	FED. AID PROJECT	

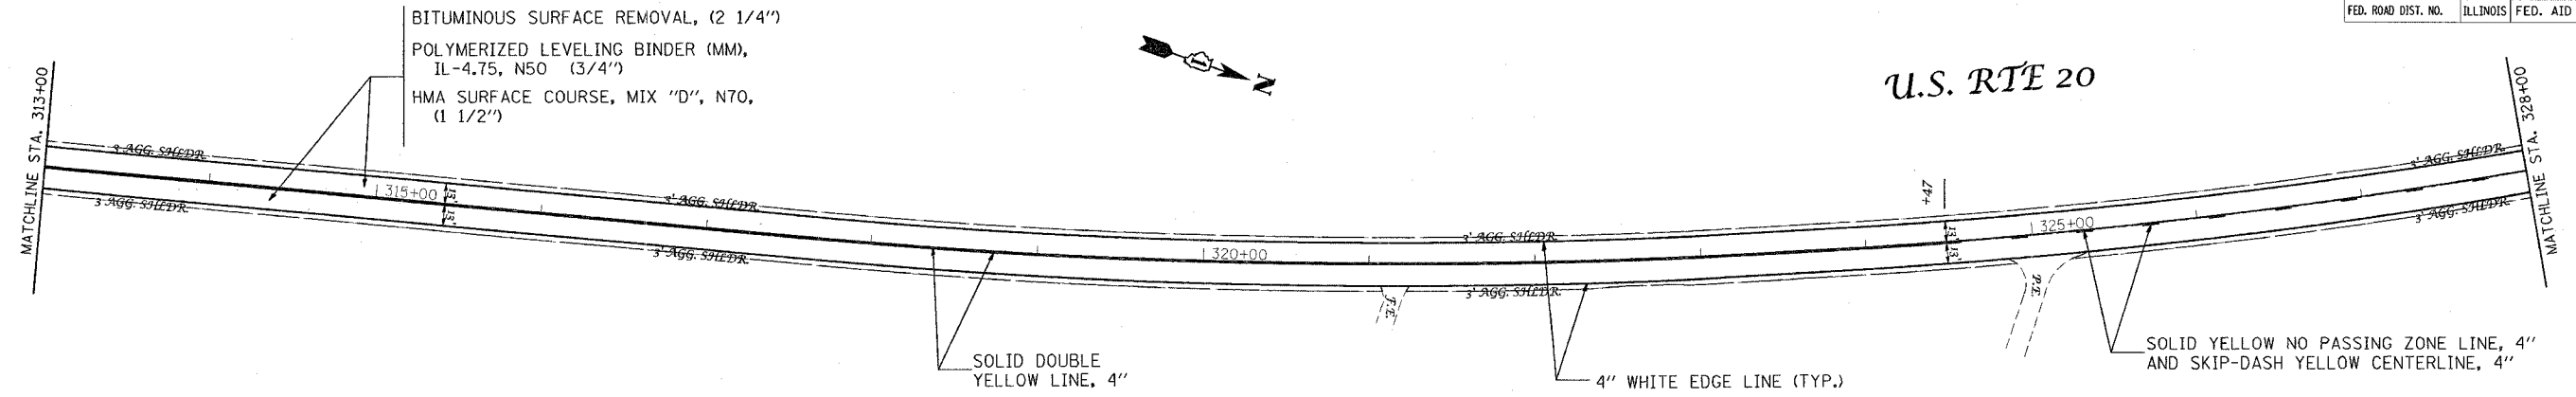

PLOT DATE = 2/13/2007  
FILE NAME = c:\pro\pca\138606\sh.dwg  
PLOT SCALE = 50.0000' / 1" IN.  
USER NAME = trent

REVISIONS	
NAME	DATE

ILLINOIS DEPARTMENT OF TRANSPORTATION  
ROADWAY PLAN  
U.S. RTE 20  
(GETTY RD. TO WEST UNION RD.)  
SCALE: VERT. 1"=50'  
HORIZ.  
DATE 2/13/2007  
DRAWN BY  
CHECKED BY