


F.A.P. RTE.	SECTION	COUNTY	TOTAL SHEETS	SHEET NO.
303	130BB-4	BOONE	147	20
STA. 422+00		TO STA. 437+00		
FED. ROAD DIST. NO.		ILLINOIS FED. AID PROJECT		


04-16-300-008
The Old Second National Bank
of Aurora, as Trustee

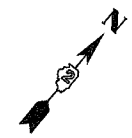

PLAN	DATE
DESIGNED	
PLOTTED	
ALIGNED	
CHECKED	
NO.	
FAD FILE NAME	

PROFILE	DATE
DESIGNED	
PLOTTED	
CHECKED	
NO.	
NOTATION DRWG	

PLOT DATE = Fri, Feb 23 09:47:51 2007
FILE NAME = 04-16-300-008.dgn
PLOT SCALE = 50.000000 / 1.00
USER NAME = ditzler

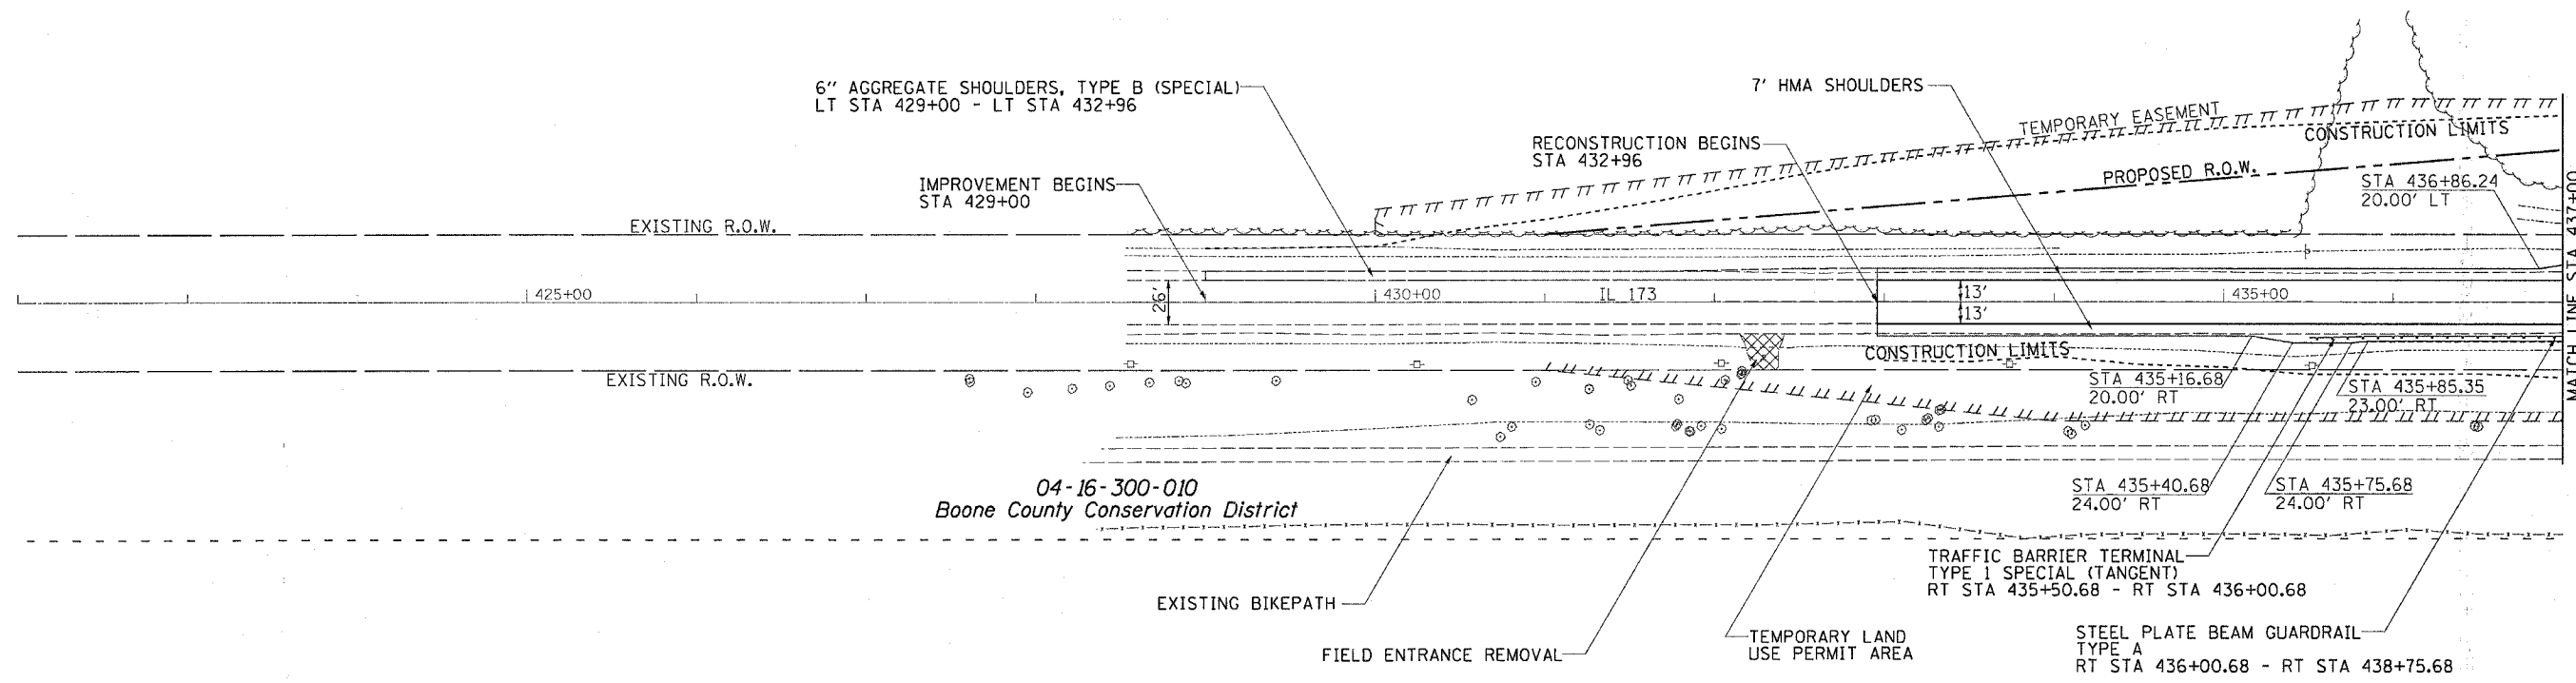

04-16-300-007
Robert H. Balzer & Joyce M Balzer

