

# STAGING DETAILS STAGE I

CONTRACT NO. 64800


| F.A.P. RTE.                | SECTION | COUNTY   | TOTAL SHEETS     | SHEET NO. |
|----------------------------|---------|----------|------------------|-----------|
| 303                        | 1308B-4 | BOONE    | 147              | 22        |
| STA. 422+00 TO STA. 437+00 |         |          |                  |           |
| FED. ROAD DIST. NO.        |         | ILLINOIS | FED. AID PROJECT |           |

04-16-300-008  
The Old Second National Bank  
of Aurora, as Trustee


| DATE | BY |
|------|----|
|      |    |
|      |    |

| DATE | BY |
|------|----|
|      |    |
|      |    |

PLOT DATE = Fri Feb 23 09:54:59 2007  
FILE NAME = c:\projects\1177\1177-04\1177-04.dwg  
USER NAME = b1177

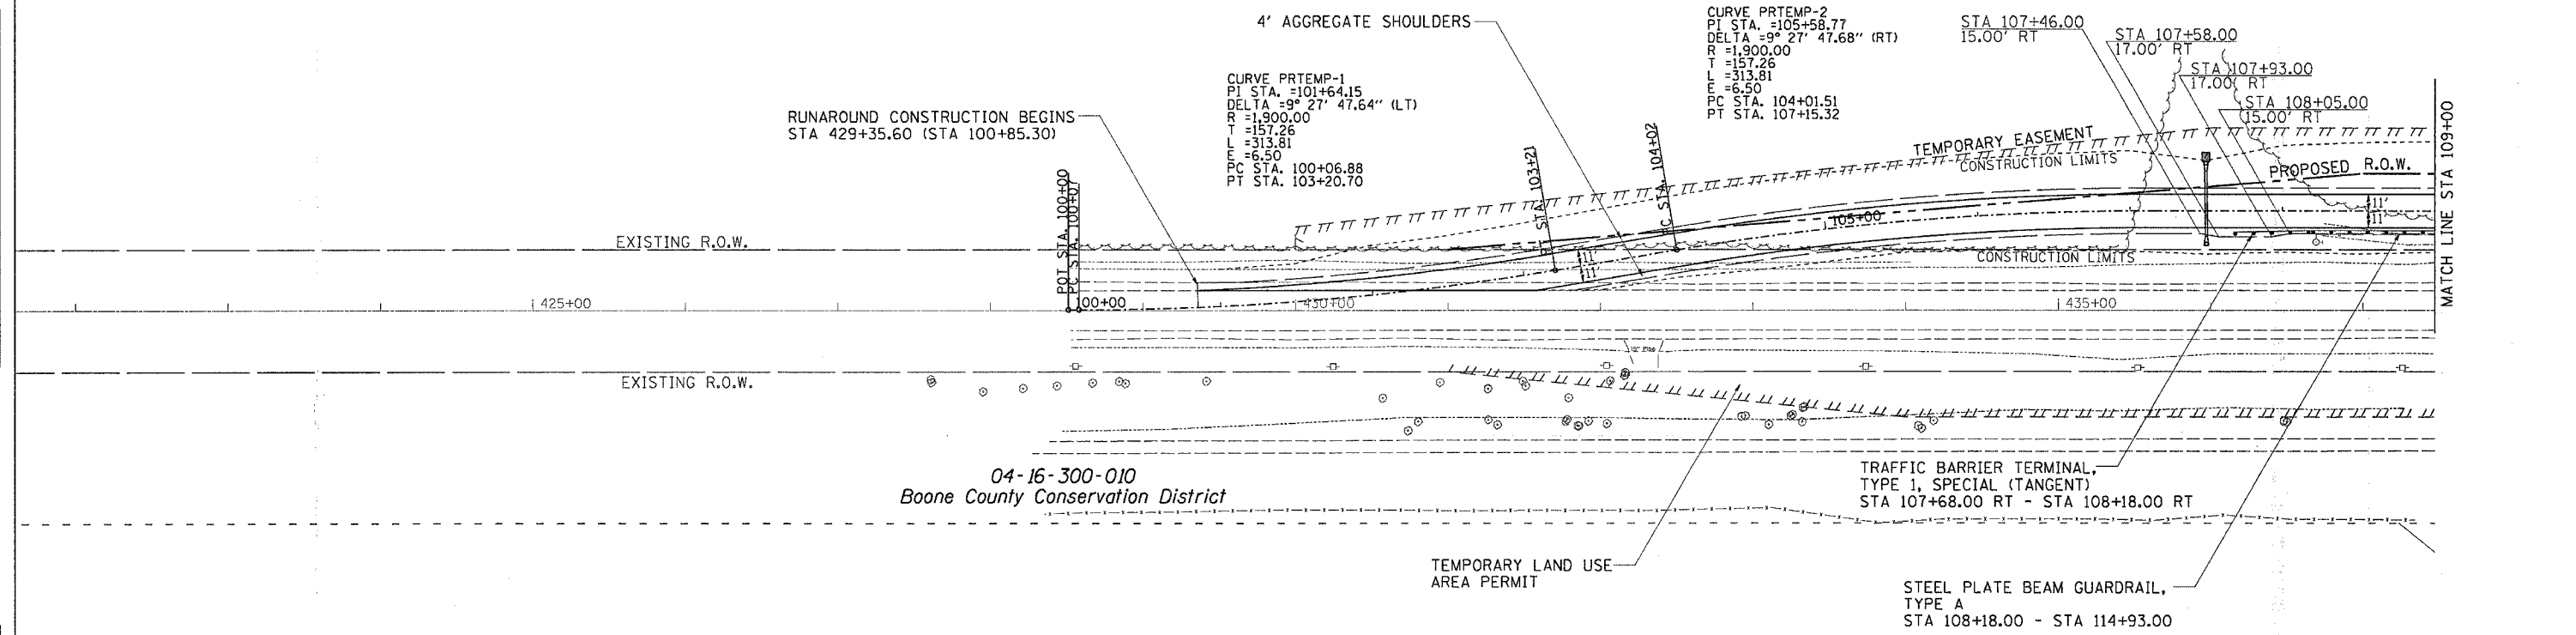

04-16-300-007  
Robert H. Balzer & Joyce M Balzer

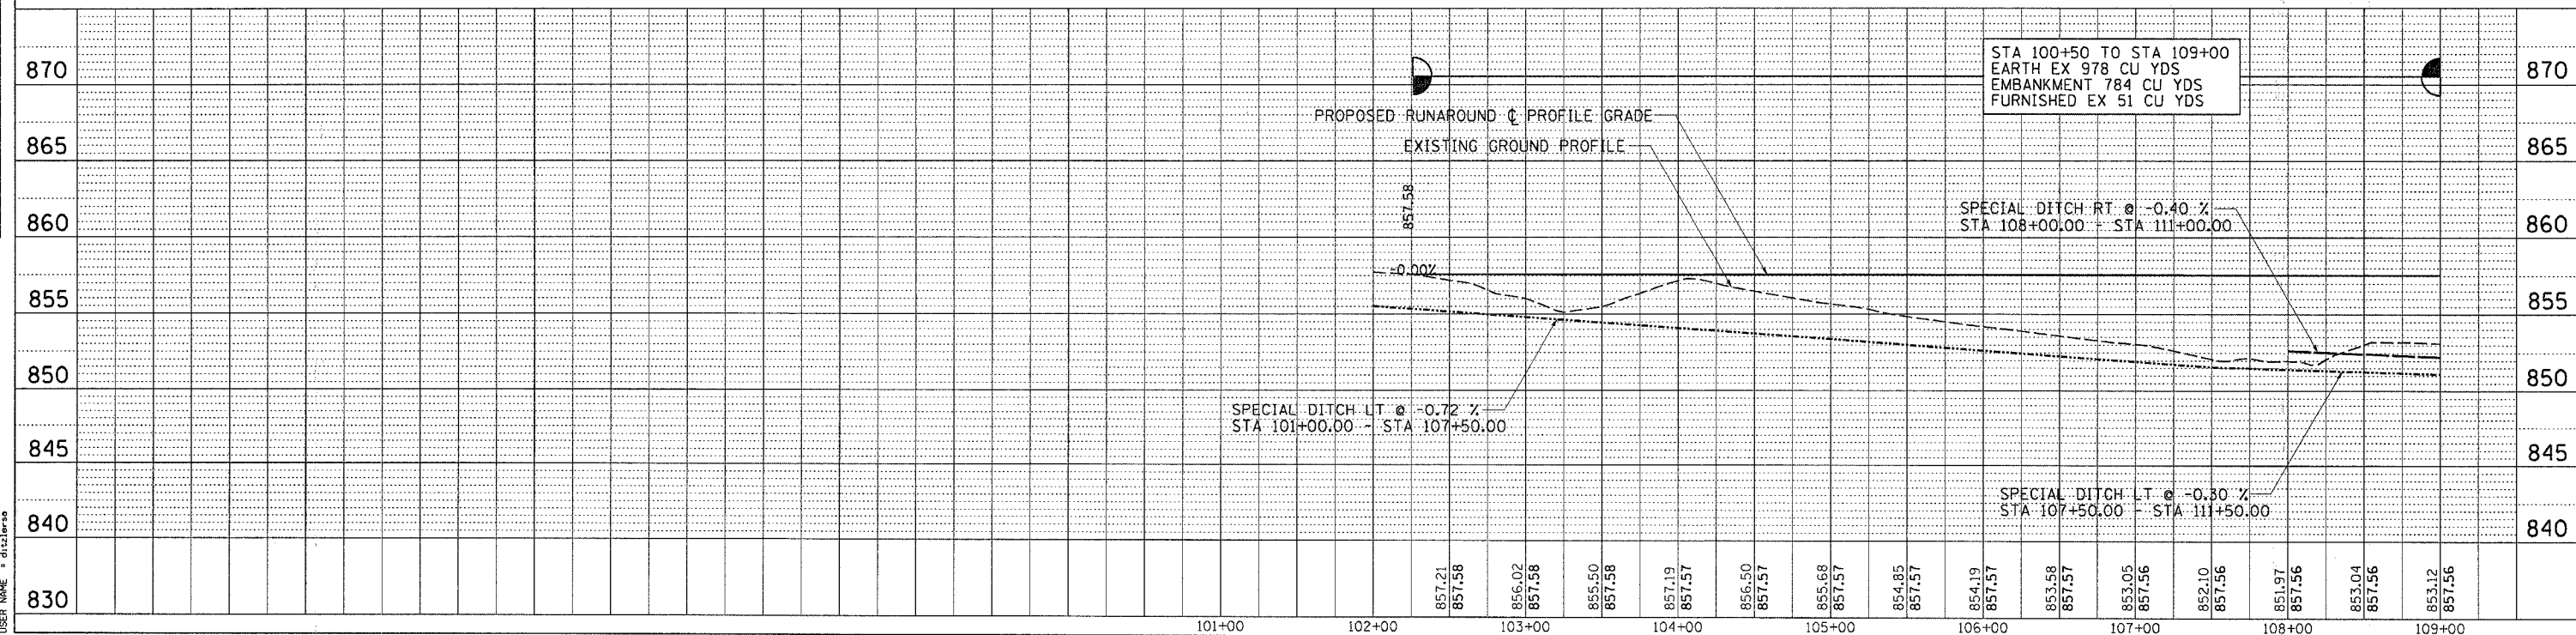

## TEMPORARY RUNAROUND & IL 173 STAGING DETAILS STAGE I