


04-16-300-008
The Old Second National Bank
of Aurora, as Trustee

STAGING DETAILS STAGE I


40-16-300-003
Donald G. Meier as Trustee

CONTRACT NO. 64800			
F.A.P. SECTION	COUNTY	TOTAL SHEETS	SHEET NO.
303 1308B-9	BOONE	147	23
STA. 437+00 TO STA. 452+00			
FED. ROAD DIST. NO. ILLINOIS FED. AID PROJECT			

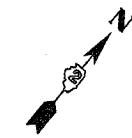


PLAN	DATE
NO.	
BY	
CHECKED	
DATE	


PROFILE	DATE
NO.	
BY	
CHECKED	
DATE	

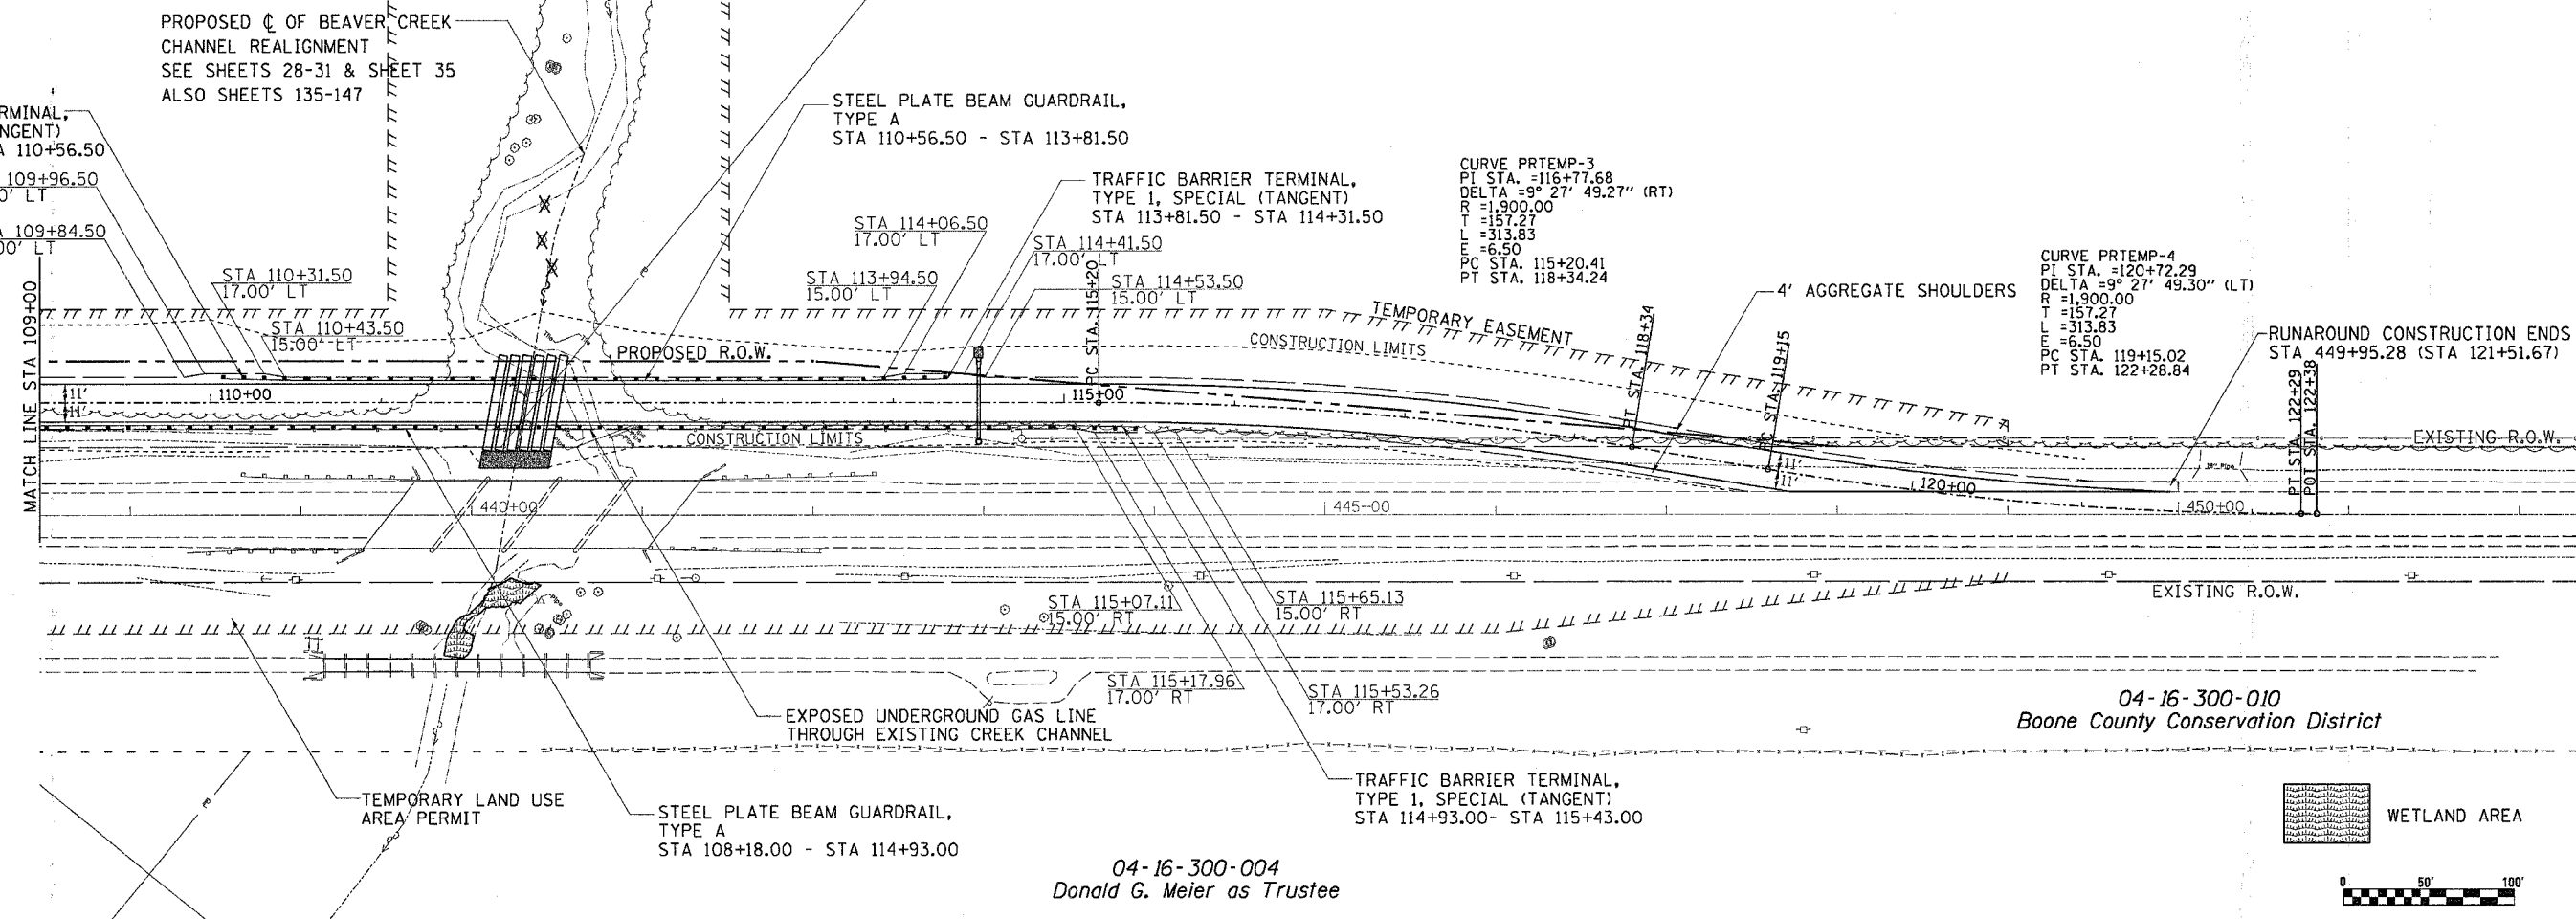

04-16-300-010
Boone County Conservation District

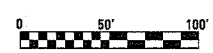

STA 109+00 TO STA 120+50
EARTH EX 1783 CU YDS
EMBANKMENT 1332 CU YDS
WASTE 5 CU YDS
HAUL 5 CU YDS TO STA 432+50
TO STA 437+00 STAGE II

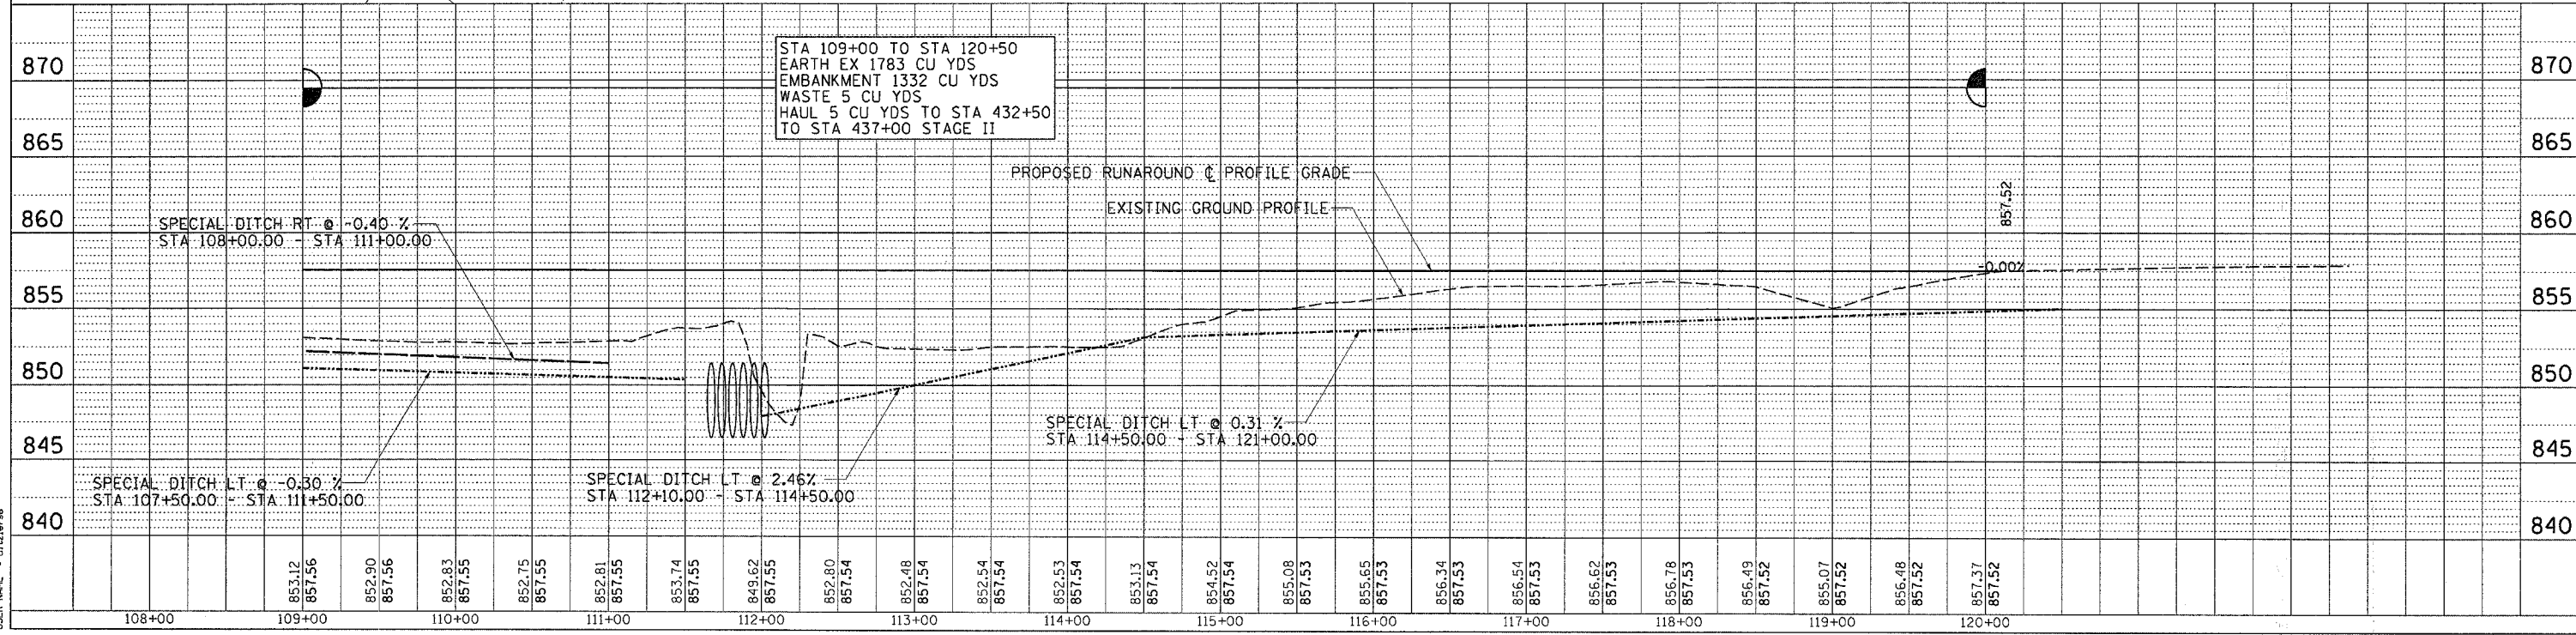

PLOT DATE : Fri Feb 23 09:55:07 2007
FILE NAME : 40-16-300-003-11.dwg
PLOT SCALE : 50.0000
USER NAME : chizler

TEMPORARY RUNAROUND & IL 173 STAGING DETAILS STAGE I