
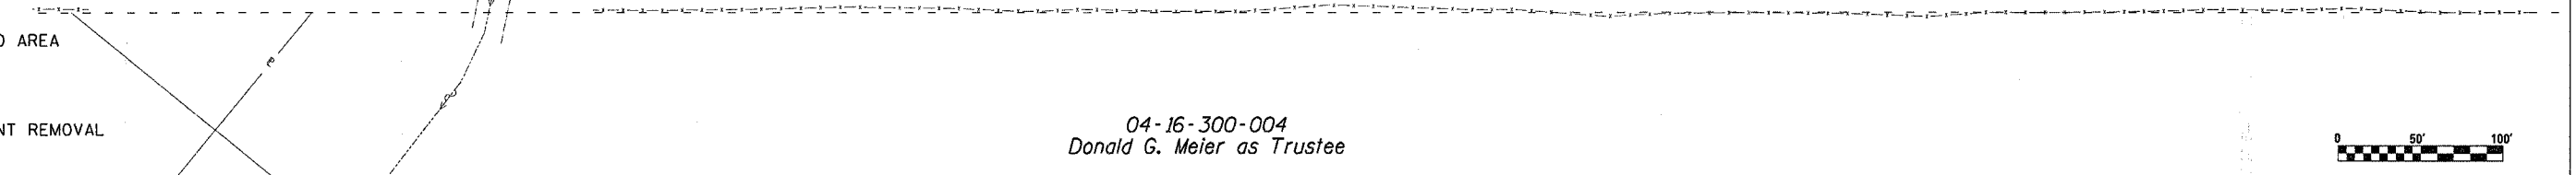
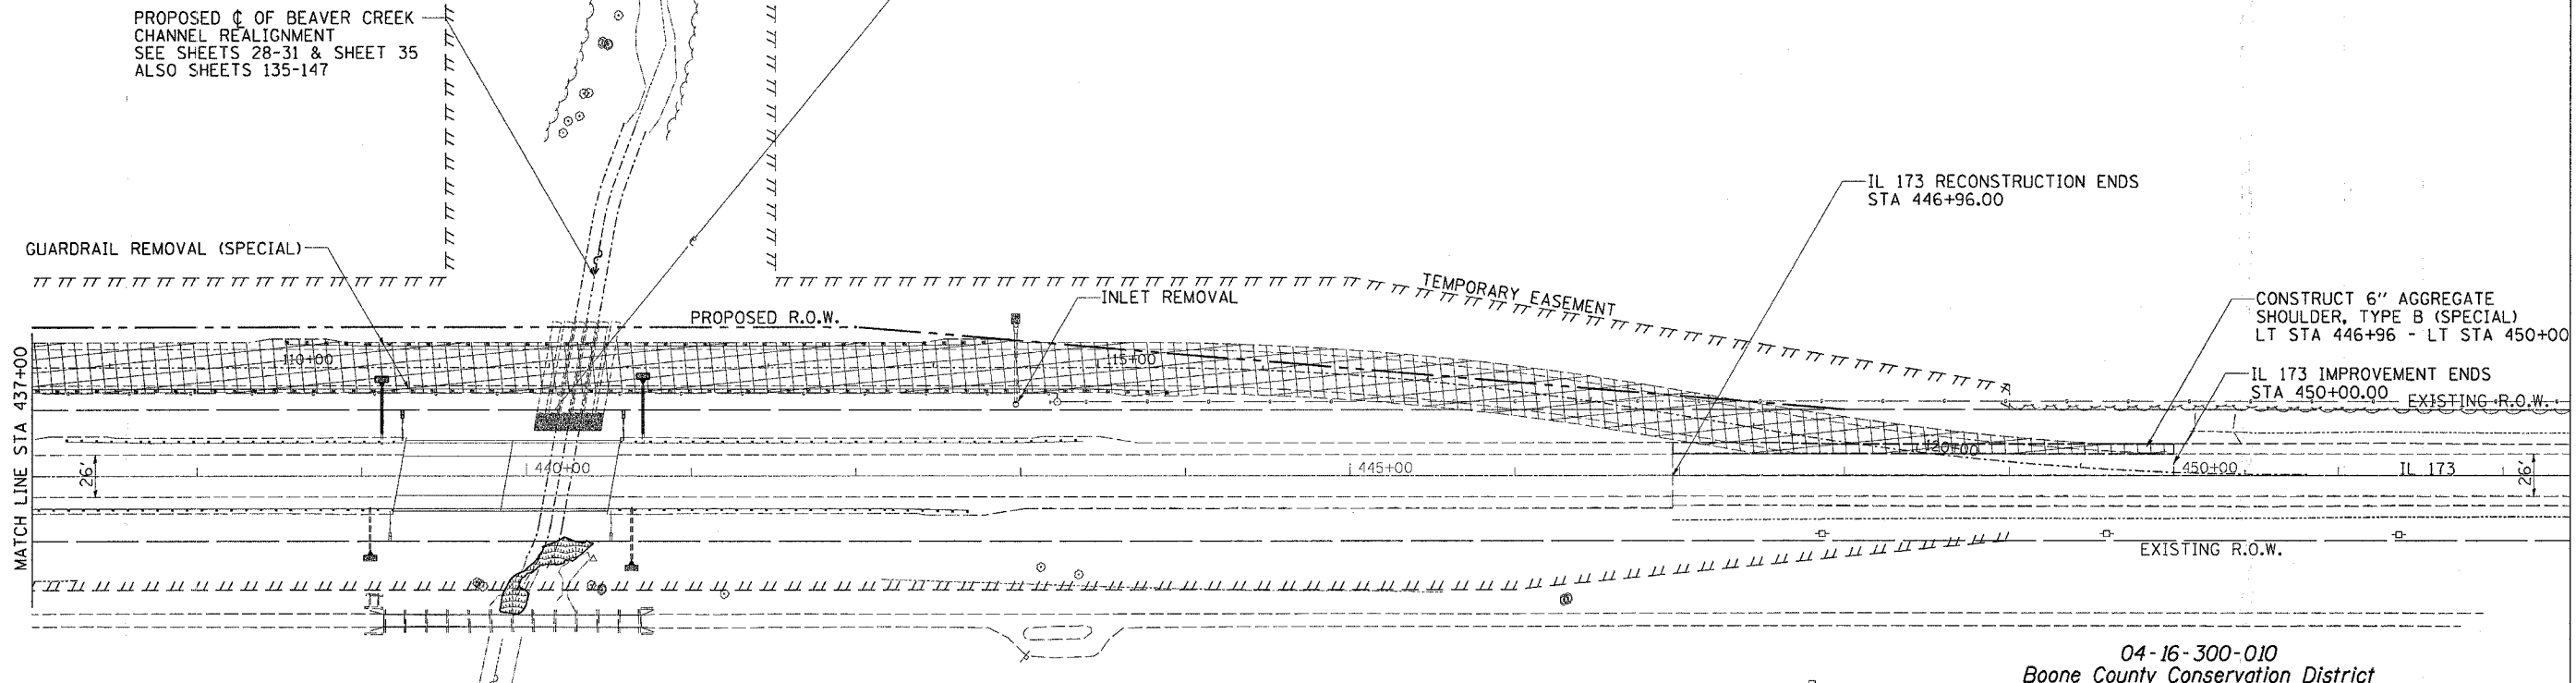


04-16-300-008
The Old Second National Bank
of Aurora, as Trustee


STAGING DETAILS STAGE III

40-16-300-003
Donald G. Meier as Trustee

| | | | |
|----------------------------|---------|---------------------------|--------------|
| CONTRACT NO. 64800 | | | |
| F.A.P. RTE. | SECTION | COUNTY | TOTAL SHEETS |
| 303 | 1308B-4 | BOONE | 147 |
| STA. 437+00 TO STA. 452+00 | | SHEET NO. 27 | |
| FED. ROAD DIST. NO. | | ILLINOIS FED. AID PROJECT | |

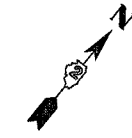

04-16-300-004
Donald G. Meier as Trustee

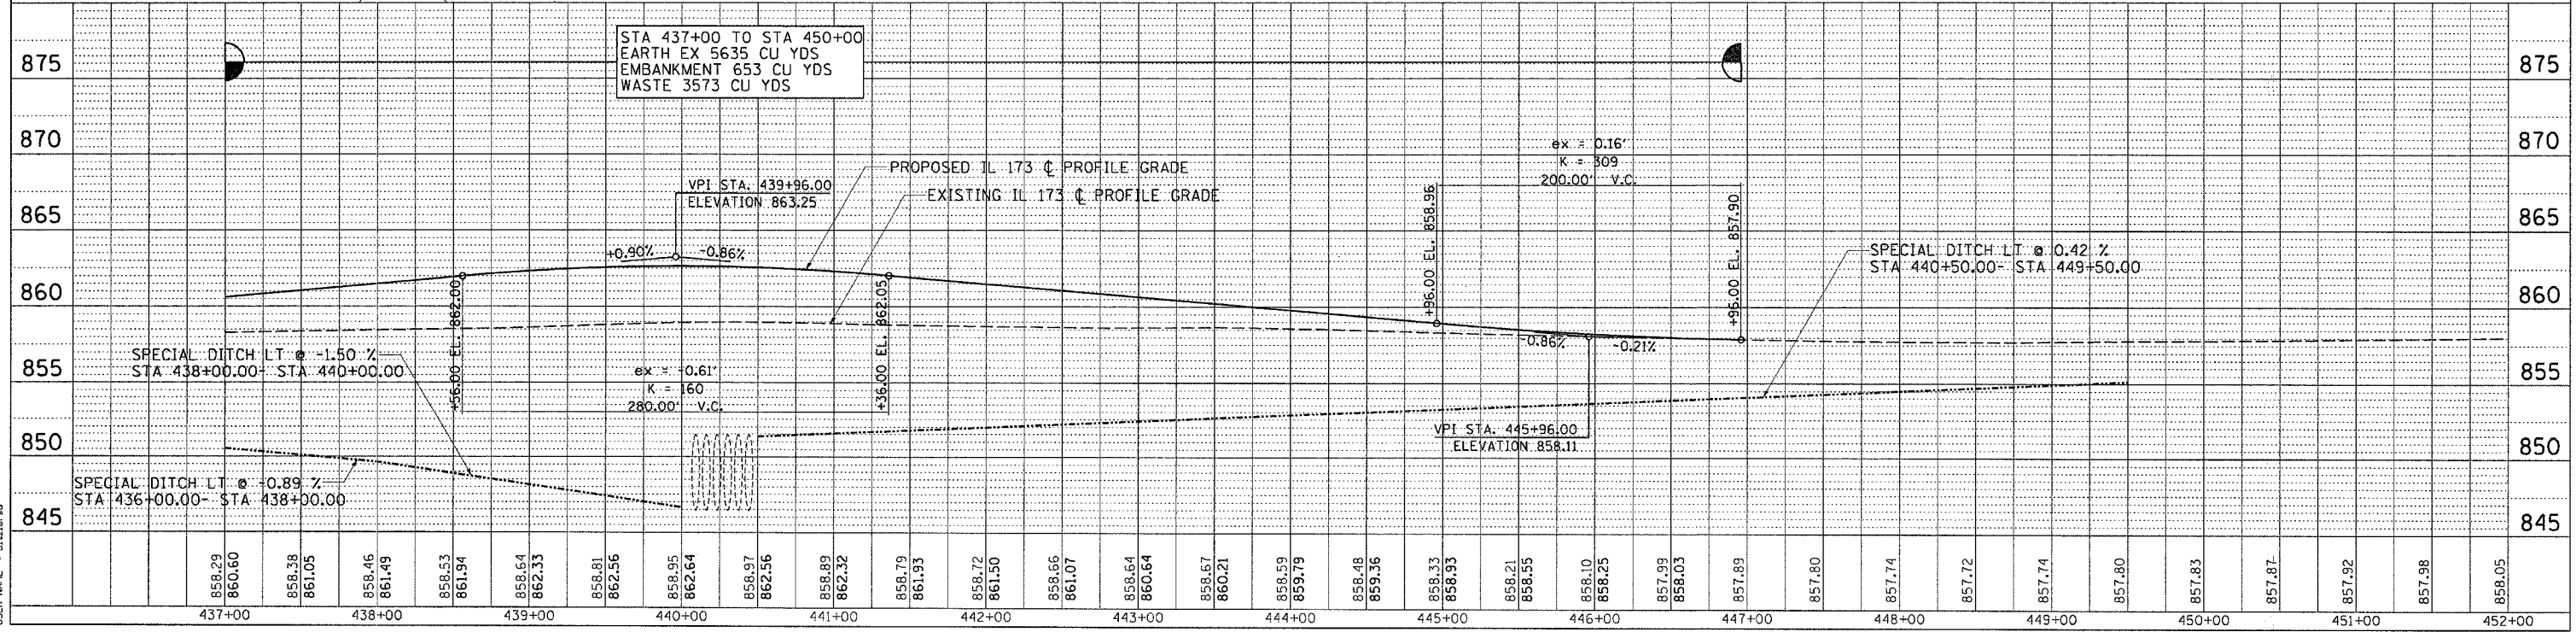

| | |
|-----------|------|
| PLAN | DATE |
| BY | |
| CHECKED | |
| DATE | |
| FILE NAME | |
| NO. | |

| | |
|-----------|------|
| PROFILE | DATE |
| BY | |
| CHECKED | |
| DATE | |
| FILE NAME | |
| NO. | |

PLOT DATE: Feb 23 09:55:38 2007
FILE NAME: C:\p0416300\p0416300.dgn
PLOT SCALE: 1/8" = 100' / IN.
USER NAME: ditzler