


F.A.P. RTE.	SECTION	COUNTY	TOTAL SHEETS	SHEET NO.
303	130BB-4	BOONE	147	31
STA. 422+00		TO STA. 452+00		
FED. ROAD DIST. NO.		ILLINOIS FED. AID PROJECT		

PROPOSED BEAVER CREEK STAGE III



STAGE III NOTES

1. CONTRACTOR SHALL REGRADE TEMPORARY EASEMENT AREA AS STATED IN THE GENERAL NOTES.
2. CONTRACTOR SHALL SEED A 5-FT STRIP OF GROUND AT THE TOP OF FORESLOPE ALONG BOTH SIDES OF THE REALIGNED CHANNEL AS STATED IN THE GENERAL NOTES AND SCHEDULE OF QUANTITIES.
3. REMOVAL OF EXISTING CULVERTS UNDER THE RUNAROUND SHALL BE INCLUDED IN THE COST OF THE EARTH EXCAVATION.
4. CONTRACTOR IS RESPONSIBLE FOR MAINTAINING STREAM FLOW THROUGHOUT ALL STAGES OF CONSTRUCTION.
5. NO EXCAVATED SOIL ORIGINATING FROM THE PROPOSED CHANNEL OR EXISTING CHANNEL SHALL BE USED AS EMBANKMENT UNLESS APPROVED BY THE DISTRICTS GEOTECHNICAL ENGINEER.

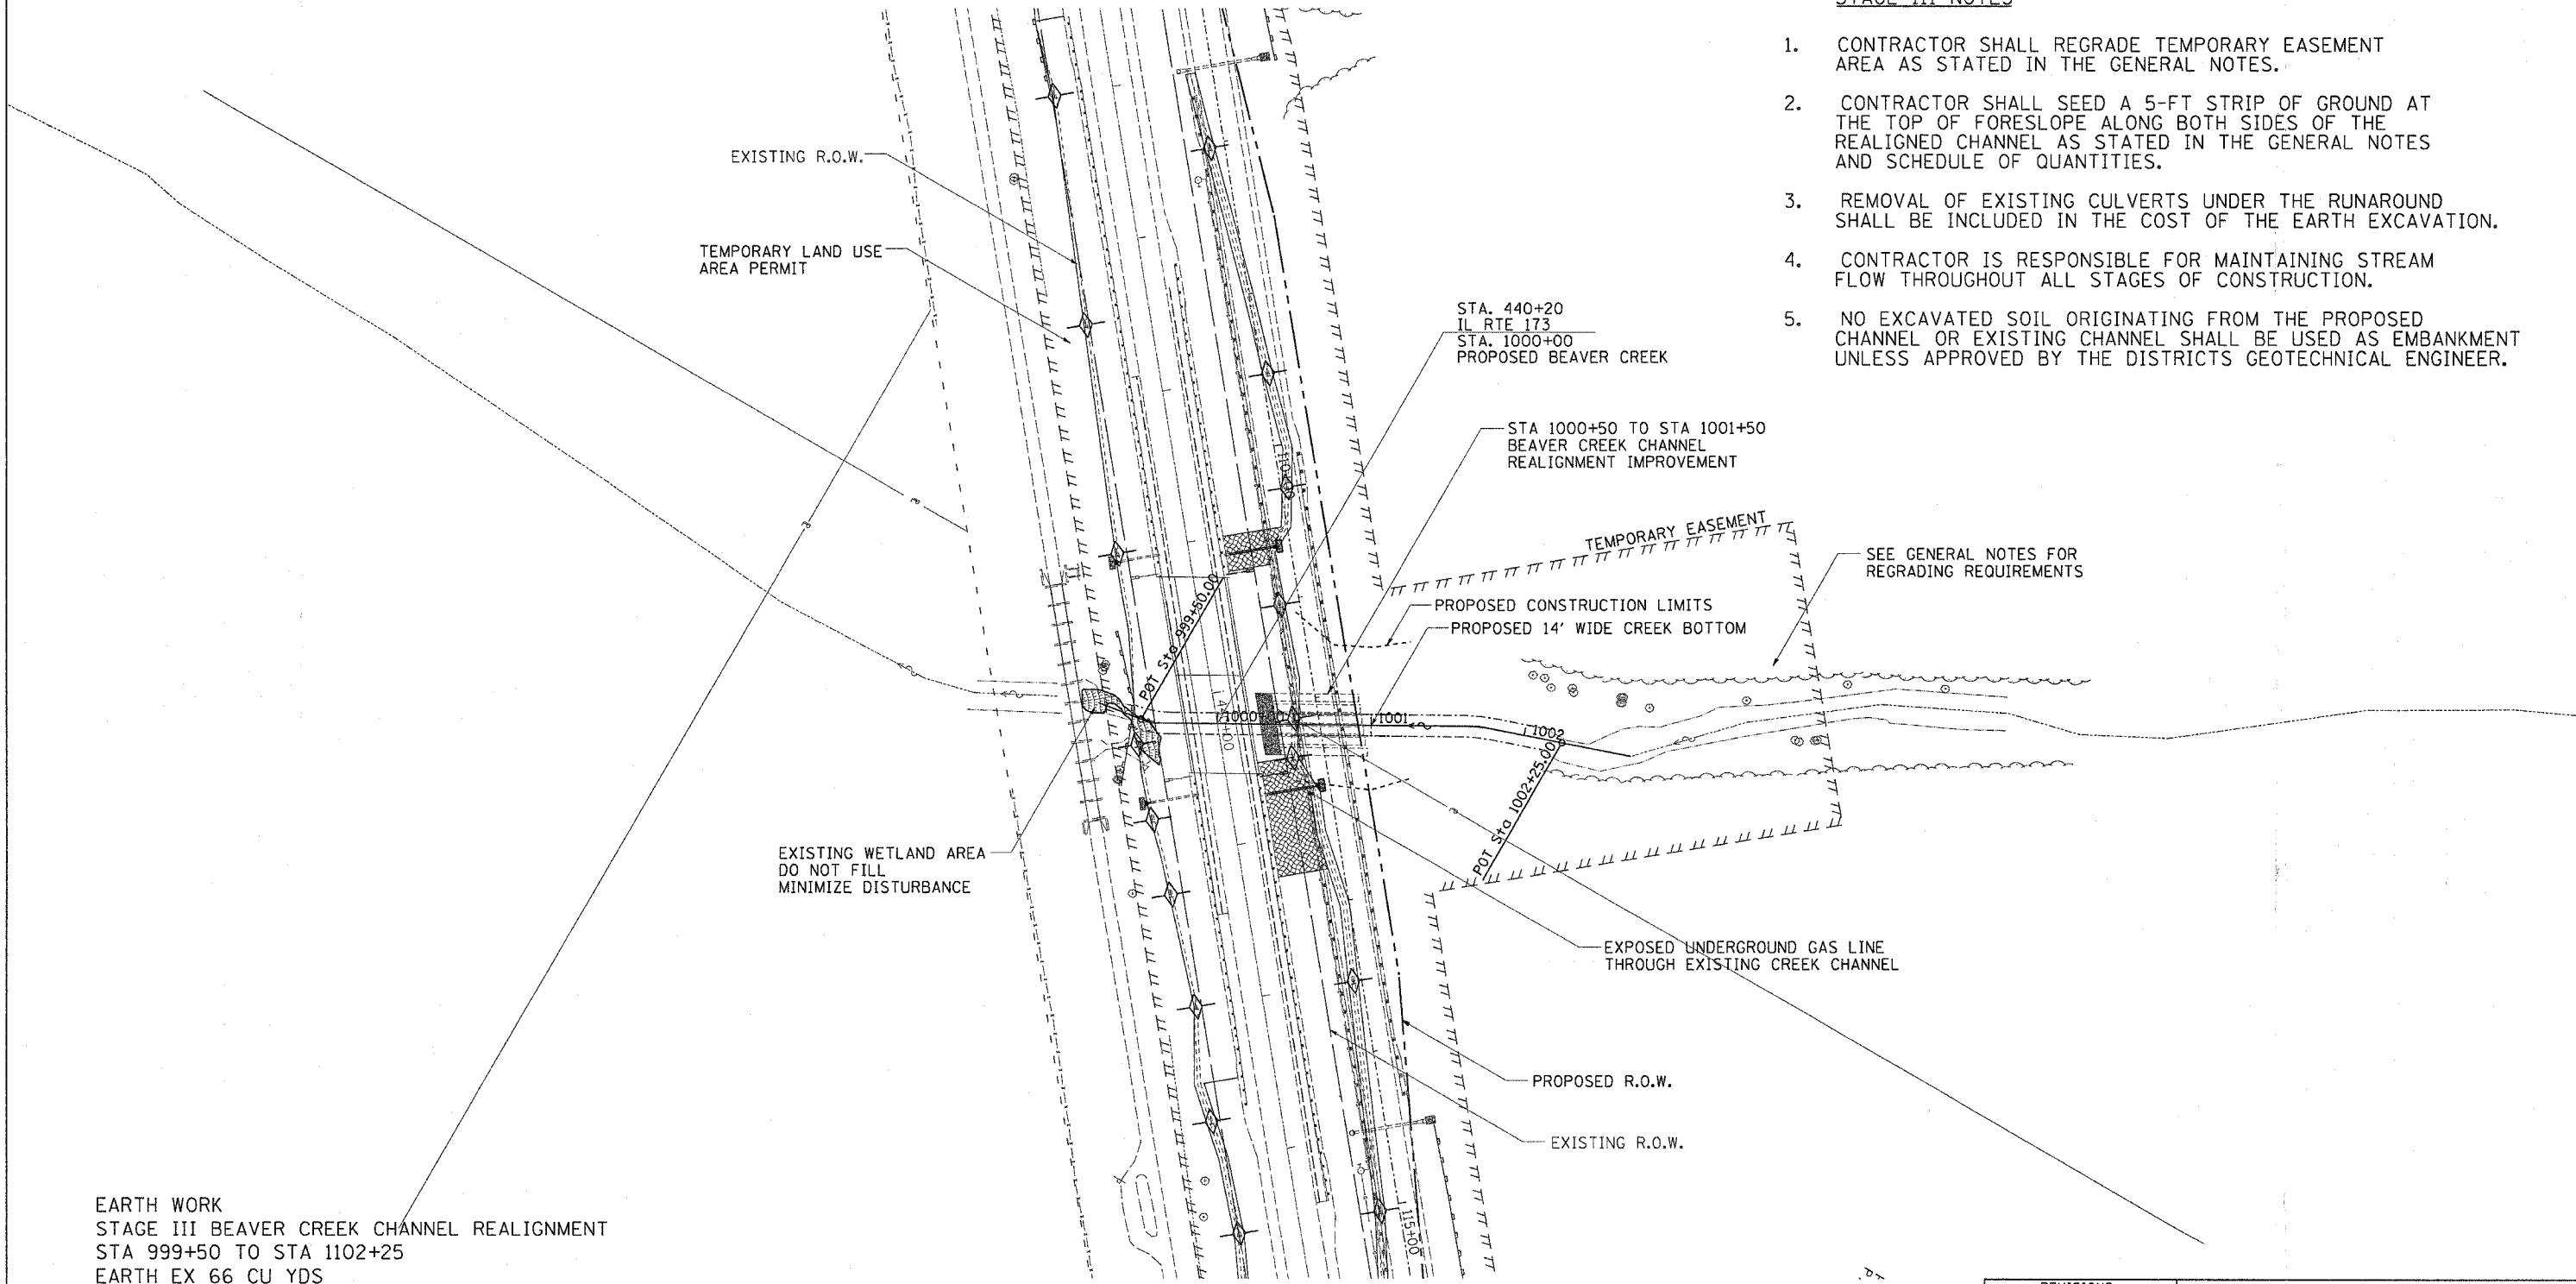

EARTH WORK
 STAGE III BEAVER CREEK CHANNEL REALIGNMENT
 STA 999+50 TO STA 1102+25
 EARTH EX 66 CU YDS
 EMBANKMENT 313 CU YDS
 HAUL 264 CU YDS FROM
 STA 429+00 TO STA 437+00 STAGE III

PLOT DATE * Fri Feb 23 09:56:46 2007
 PLOT SCALE * 50.0000
 USER NAME * dtt31eas

REVISIONS	
NAME	DATE

ILLINOIS DEPARTMENT OF TRANSPORTATION

SCALE: VERT. HORIZ.
 DATE _____ DRAWN BY _____
 CHECKED BY _____

**PROPOSED BEAVER CREEK
STAGE III**