


CONTRACT NO. 64800			
F.A.P. RTE.	SECTION	COUNTY	TOTAL SHEET NO.
303	130BR-4	BOONE	147 101
STA. 109+00.0000 TO STA. 110+50.0000			
FED. ROAD DIST. NO. ILLINOIS FED. AID PROJECT			

DATE	BY
SURVEYED	PLOTTED
NO.	NO.
AREAS CHECKED	AREAS CHECKED

DATE	BY
SURVEYED	PLOTTED
NO.	NO.
AREAS CHECKED	AREAS CHECKED

PLOT DATE = Fri Feb 23 09:59:08 2007
 FILE NAME = \\server\cpl\23022\43082\130BR-4\130BR-4.dwg
 PLOT SCALE = 10.0000 / IN.
 USER NAME = d1111111

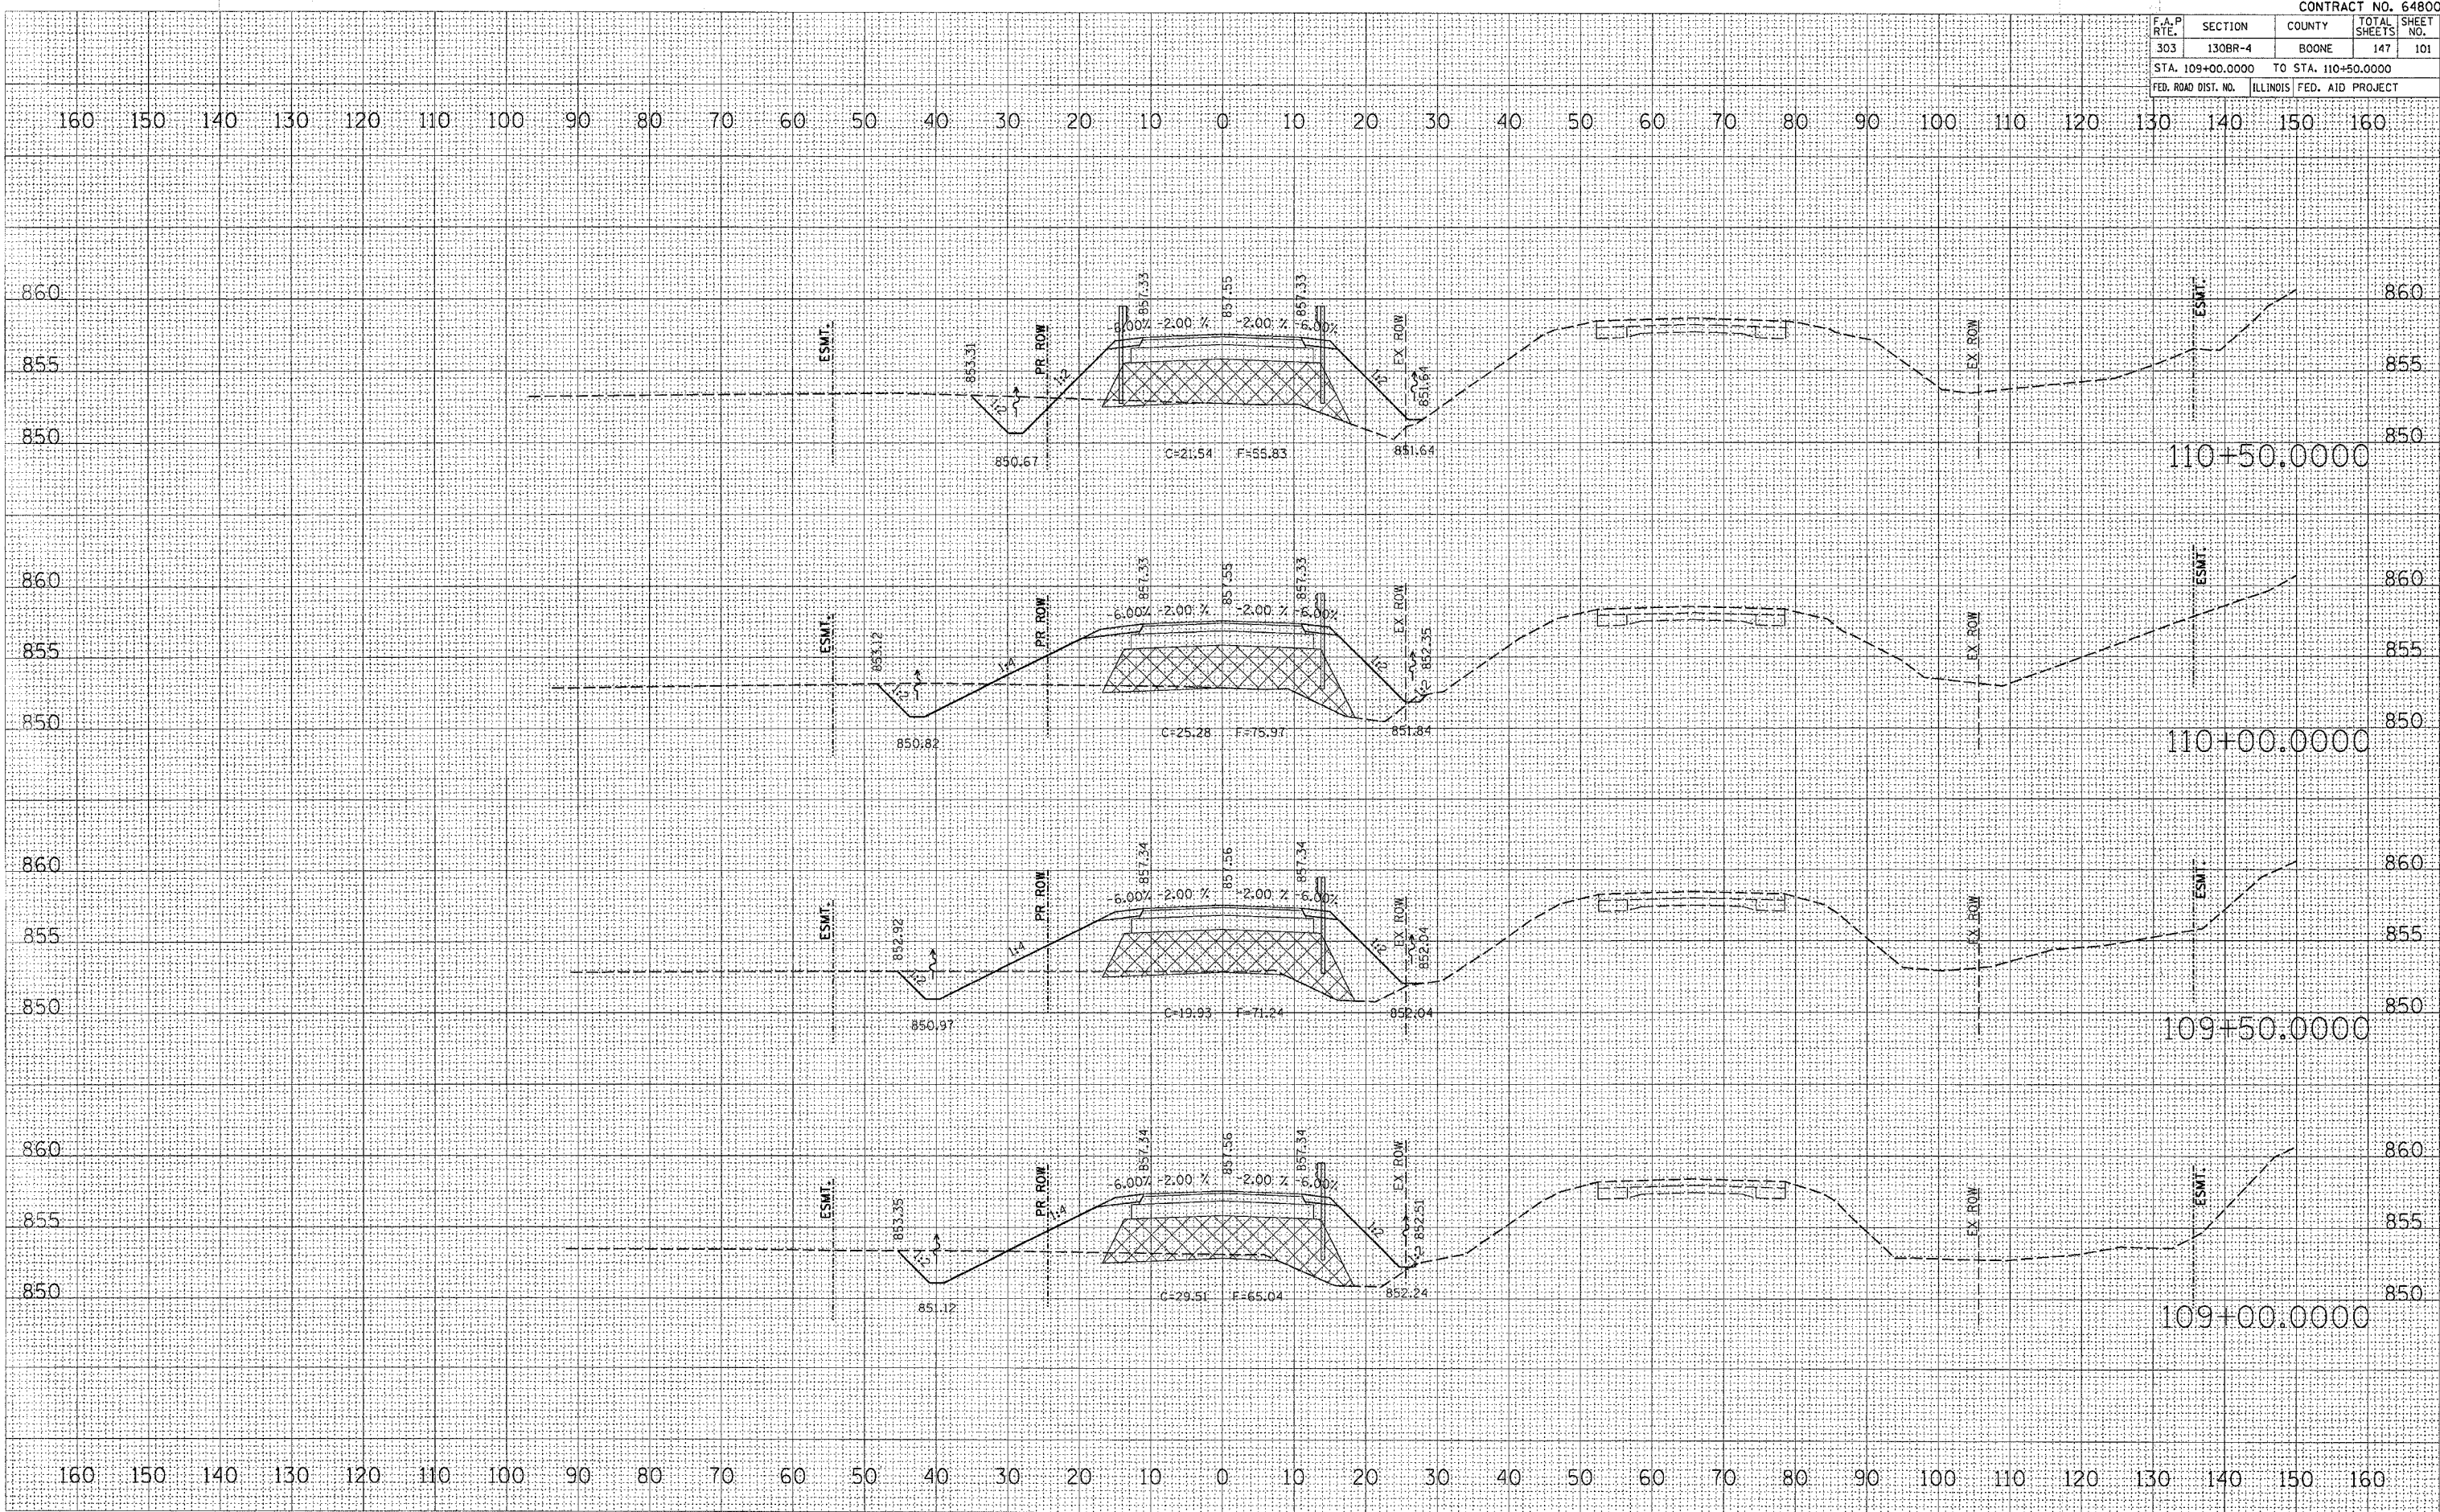

PROPOSED RUNAROUND STAGE I