


CONTRACT NO. 64800			
F.A.P. RTE.	SECTION	COUNTY	TOTAL SHEETS
303	130BR-4	BOONE	147
STA. 120+00.0000 TO STA. 121+00.0000			107
FED. ROAD DIST. NO.	ILLINOIS	FED. AID PROJECT	

DATE	BY

DATE	BY

ORIGINAL SURVEY PLOTTED
 SURVEY PLOTTED
 TEMPLATE
 USER NAME: gatzlman
 PLOT DATE: Fri Feb 23 09:19:43 2007
 PLOT SCALE: 1/4" = 100'
 USER NAME: gatzlman

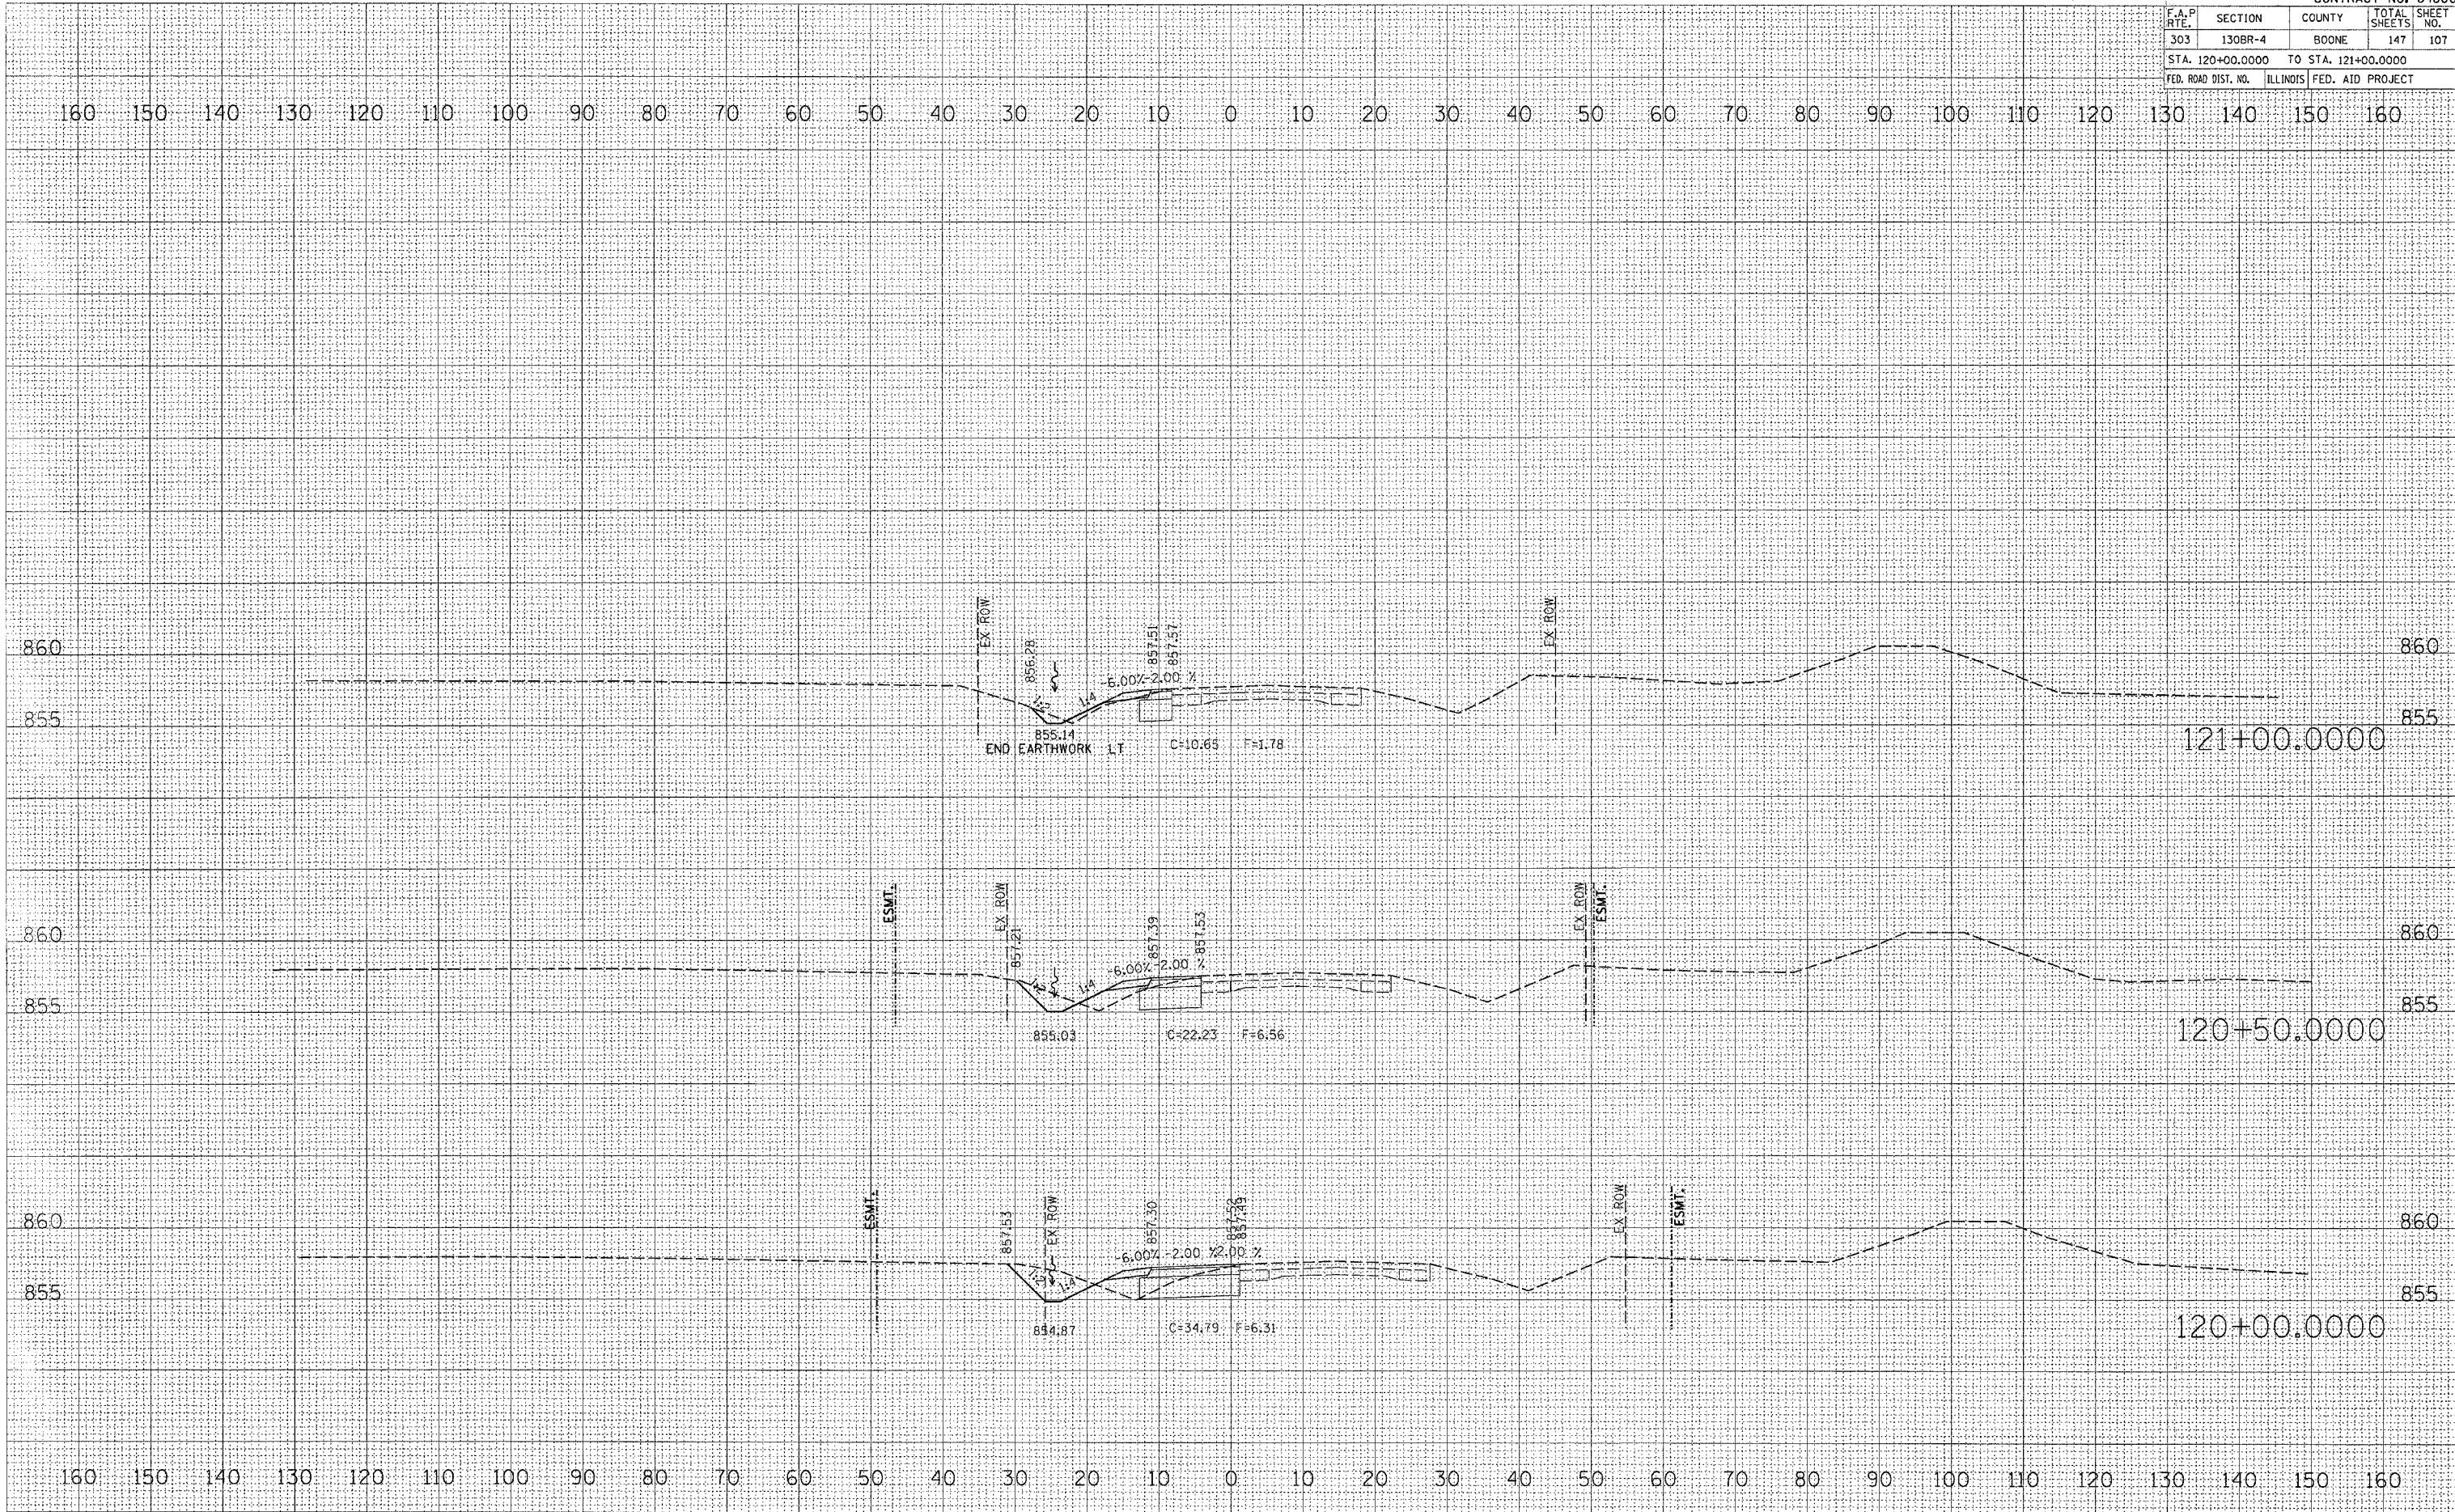

PROPOSED RUNAROUND STAGE I