


CONTRACT NO. 64800				
F.A.P. RATE	SECTION	COUNTY	TOTAL SHEETS	SHEET NO.
303	130BR-4	BOONE	147	129
STA. 441+00.0000		TO STA. 442+00.0000		
FED. ROAD DIST. NO.	ILLINOIS	FED. AID PROJECT		

BY	DATE
FINAL SURVEY	SURVEYED
NOTE BOOK	FLOTTED
NO.	TEMPLATE
	AREAS CHECKED

BY	DATE
ORIGINAL SURVEY	SURVEYED
NOTE BOOK	FLOTTED
NO.	TEMPLATE
	AREAS CHECKED

PLOT DATE = Fri Dec 15 07:35:37 2006
 PLOT SCALE = 1"=40.0000' / 1"
 USER NAME = d12121000

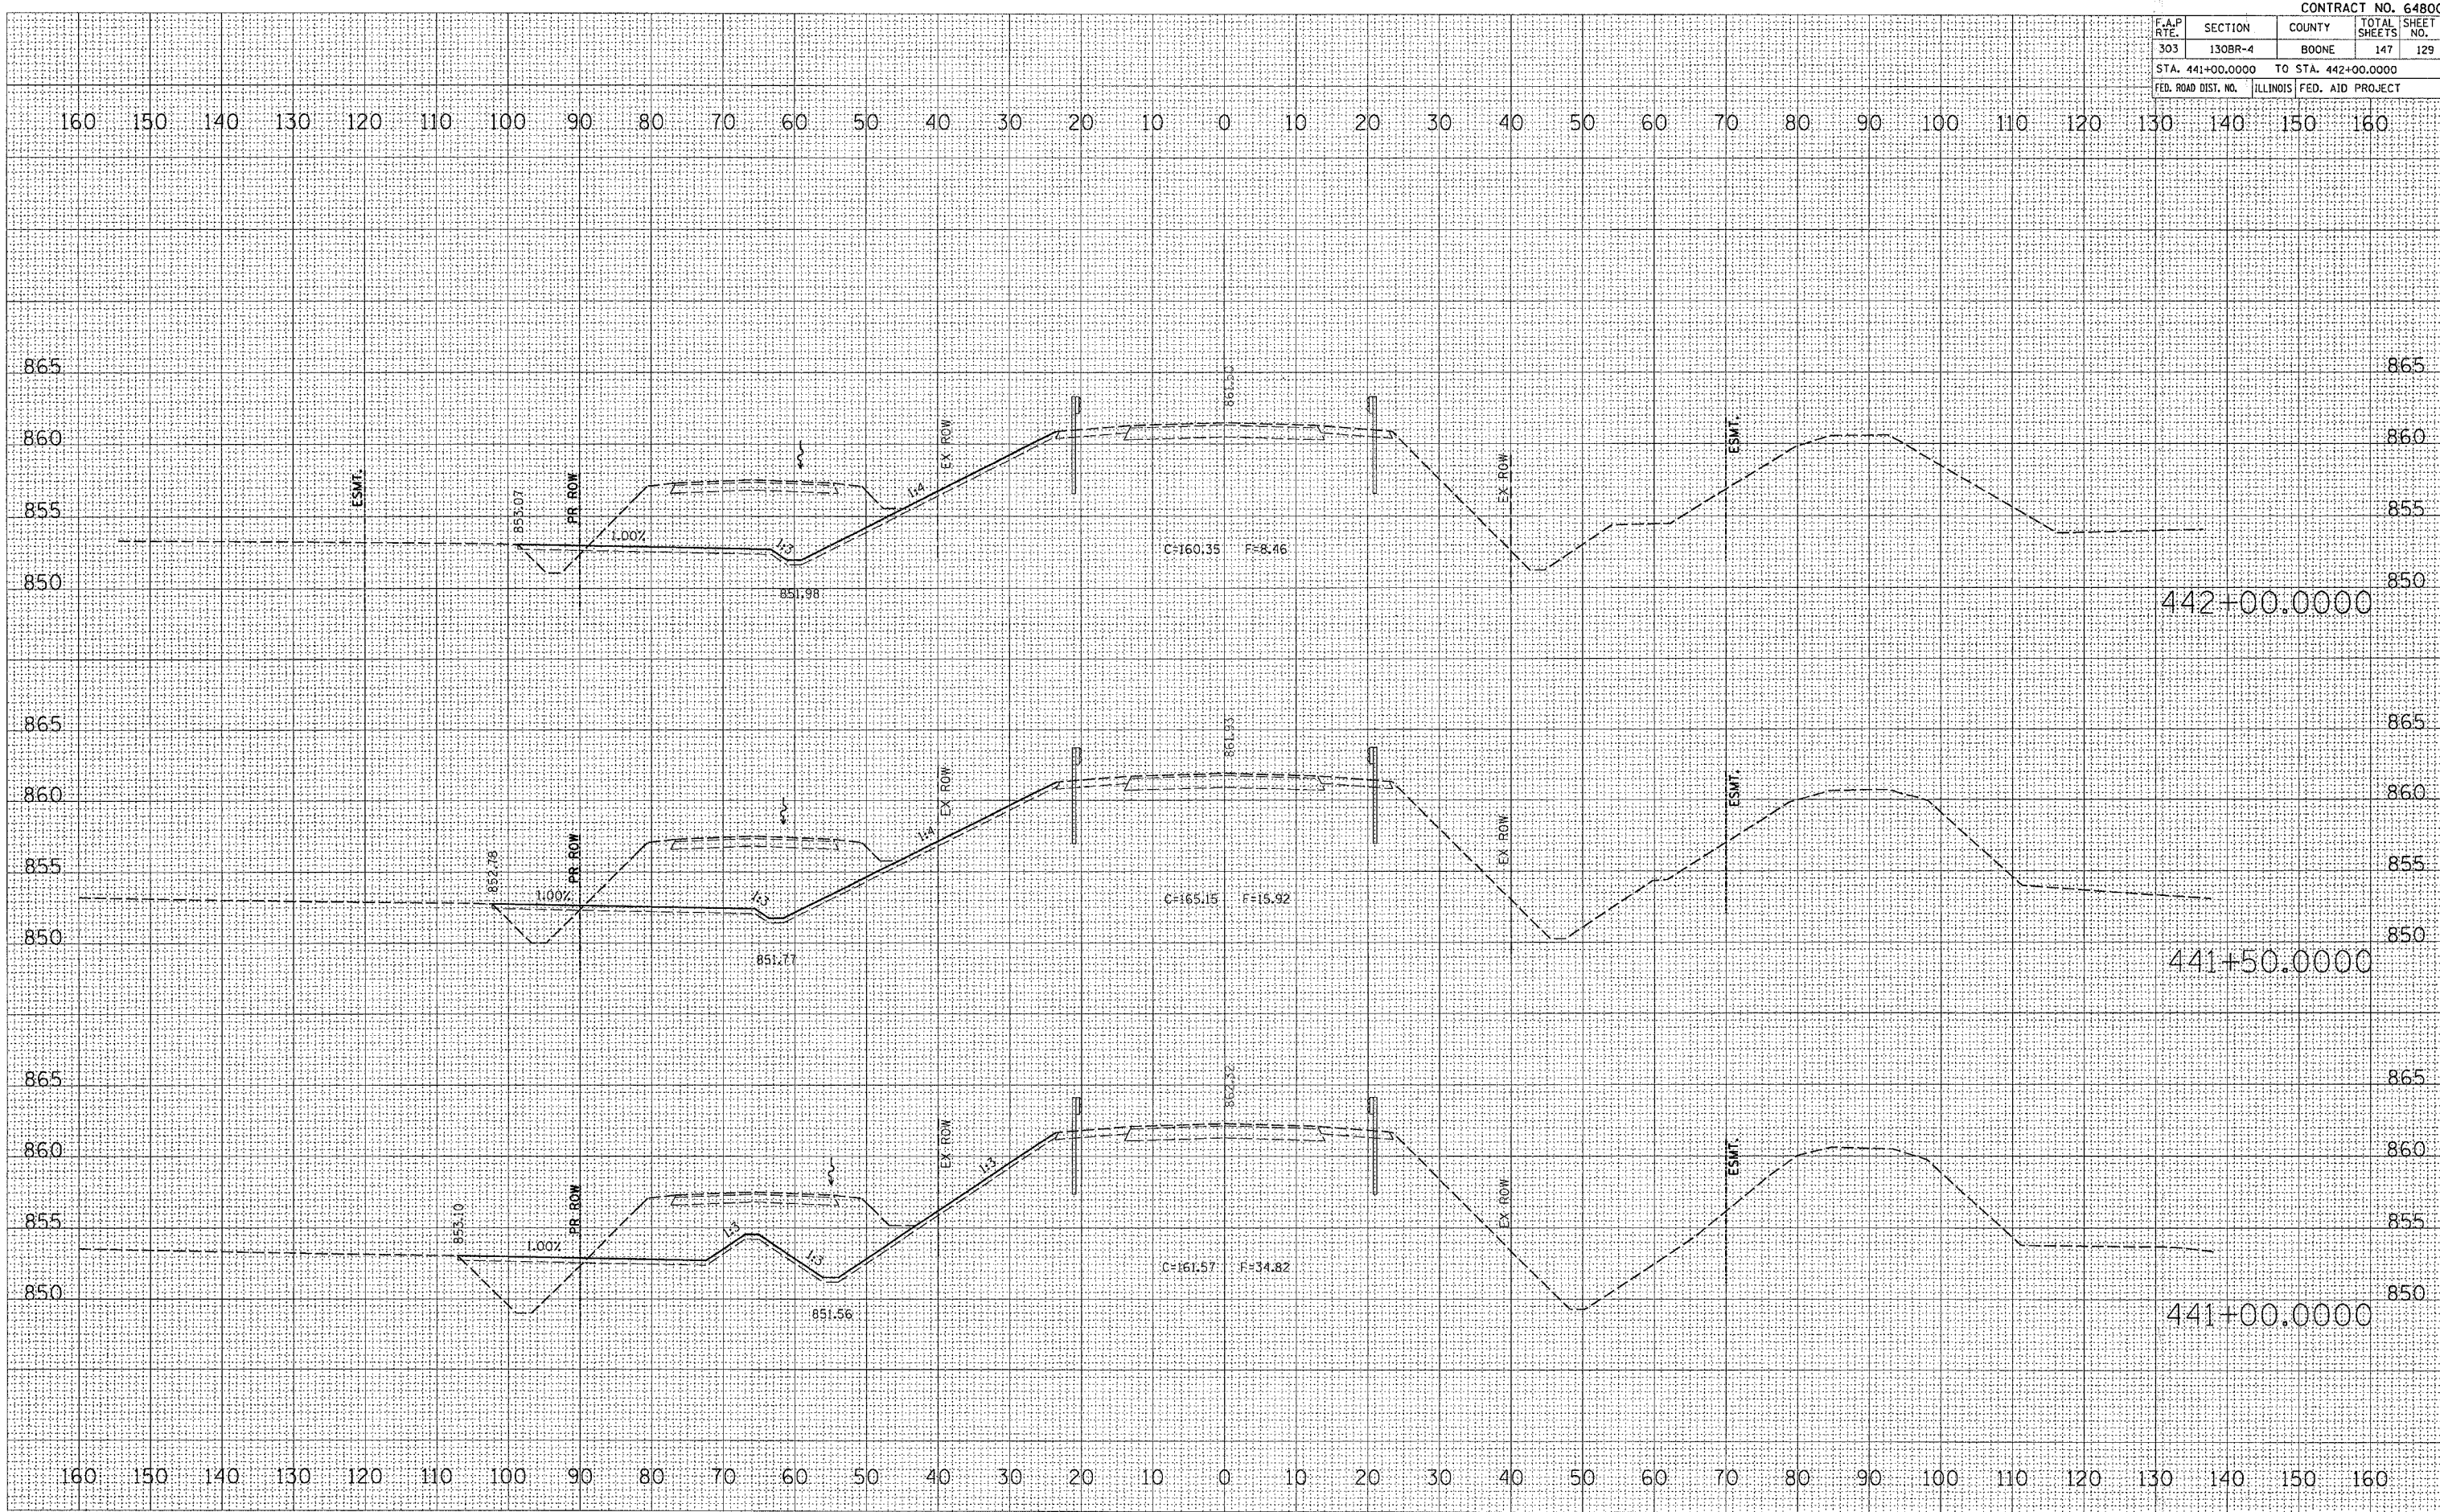

RUNAROUND REMOVAL STAGE III