


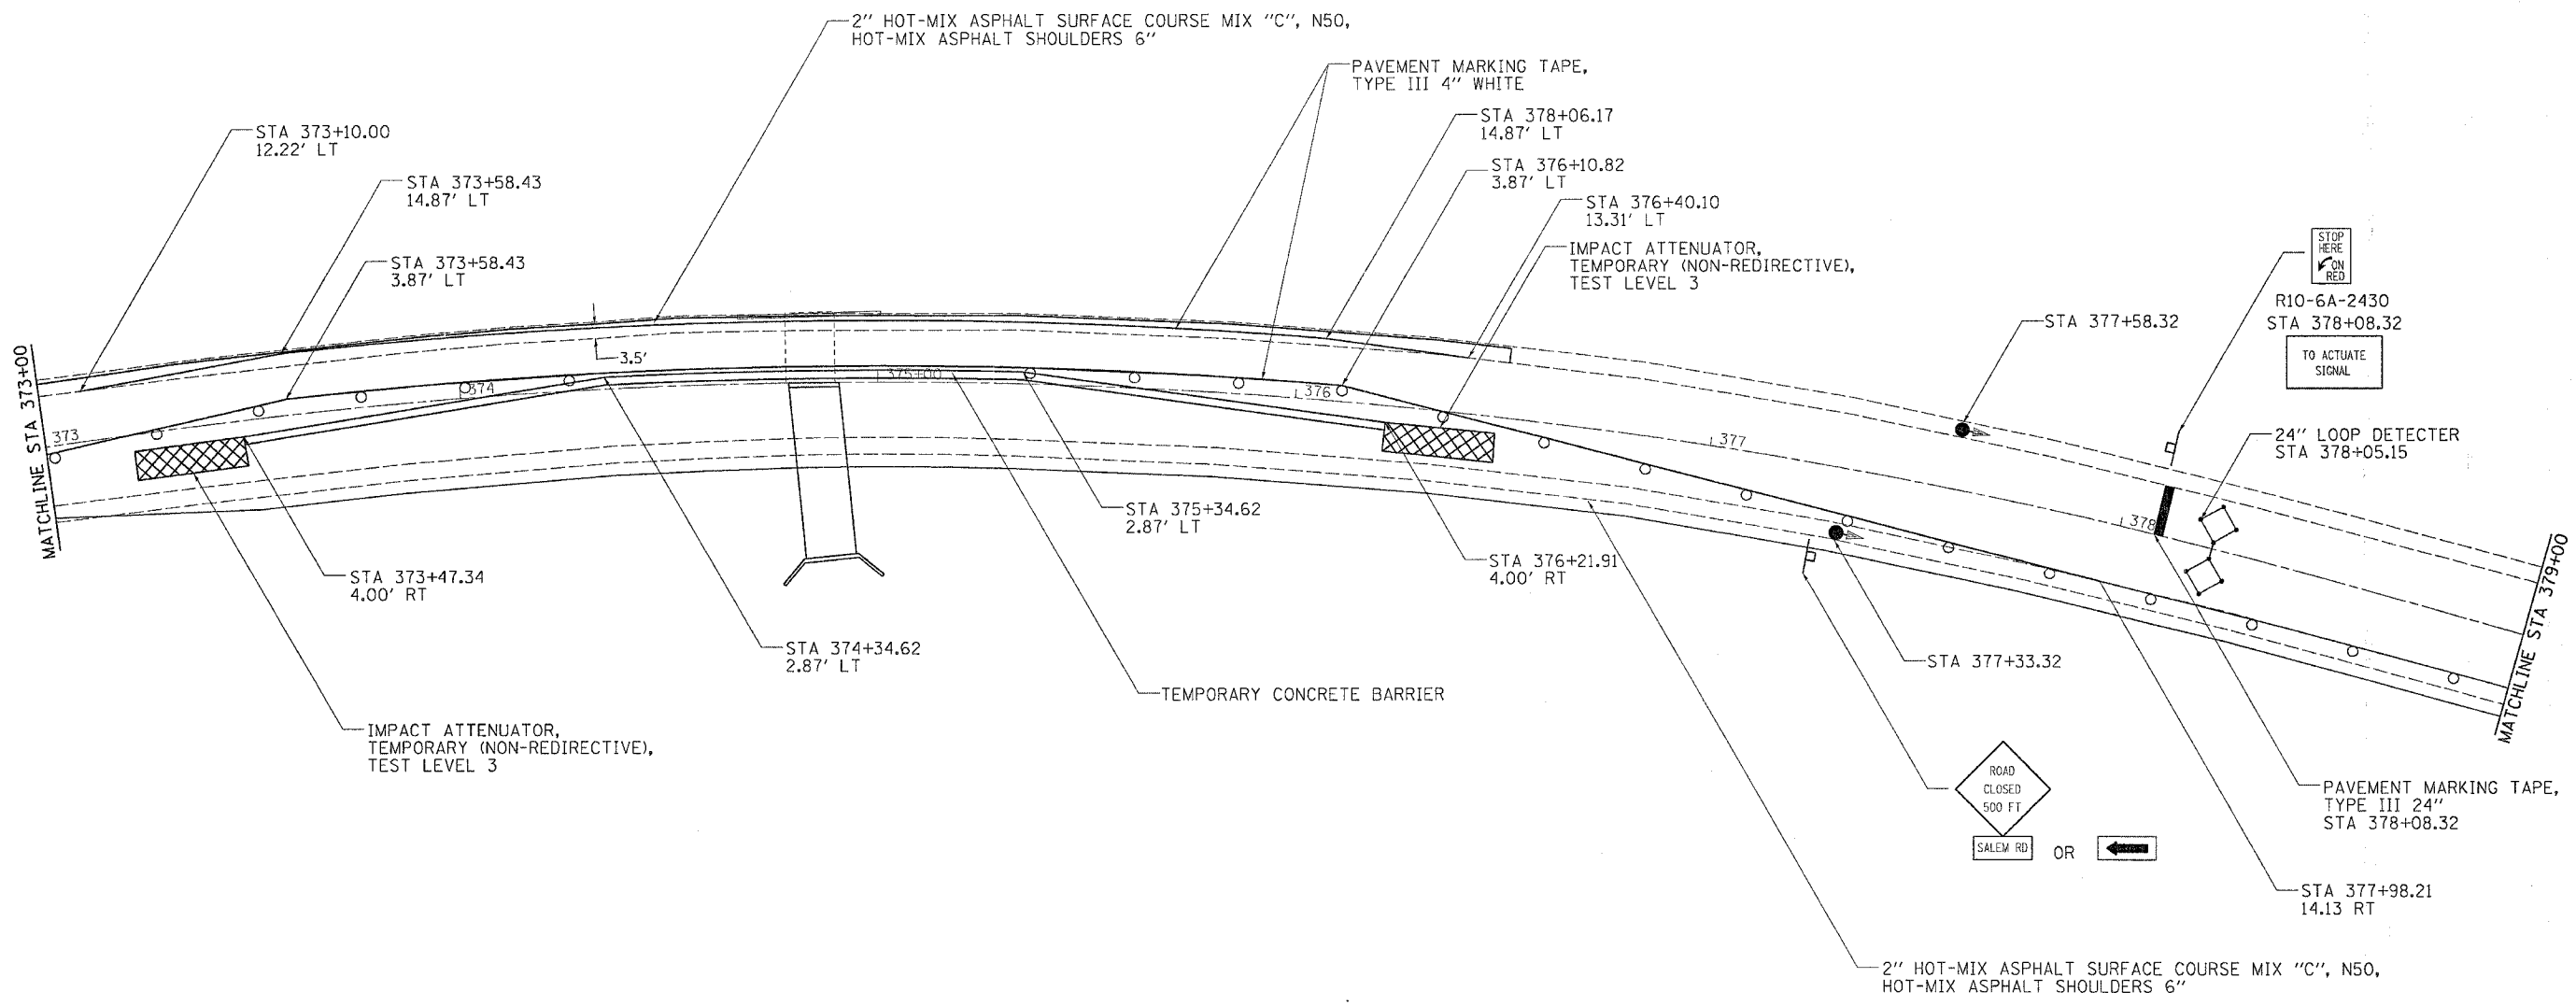


STAGE I

CONTRACT NO. 64B48				
F.A.P. RTE.	SECTION	COUNTY	TOTAL SHEETS	SHEET NO.
301	21T-1	STEPHENSON	64	19
STA. 373+00		TO STA. 379+00		
FED. ROAD DIST. NO.	ILLINOIS	FED. AID PROJECT		



SEE HIGHWAY STANDARDS 701321-08, & 704001-03 FOR OTHER DEVICES NOT SHOWN

-  TEMPORARY RUMBLE STRIP
-  DRUM WITH STEADY BURNING LIGHT
-  TRAFFIC SIGNAL

REVISIONS	
NAME	DATE

ILLINOIS DEPARTMENT OF TRANSPORTATION

SCALE: VERT. _____
HORIZ. _____
DATE _____

DRAWN BY _____
CHECKED BY _____

PLOT DATE = Mon Dec 11 09:11:45 2006
 FILE NAME = c:\p21105\21105\21105.dgn
 PLOT SCALE = 28.0/2000' / IN.
 USER NAME = ramhwalj