


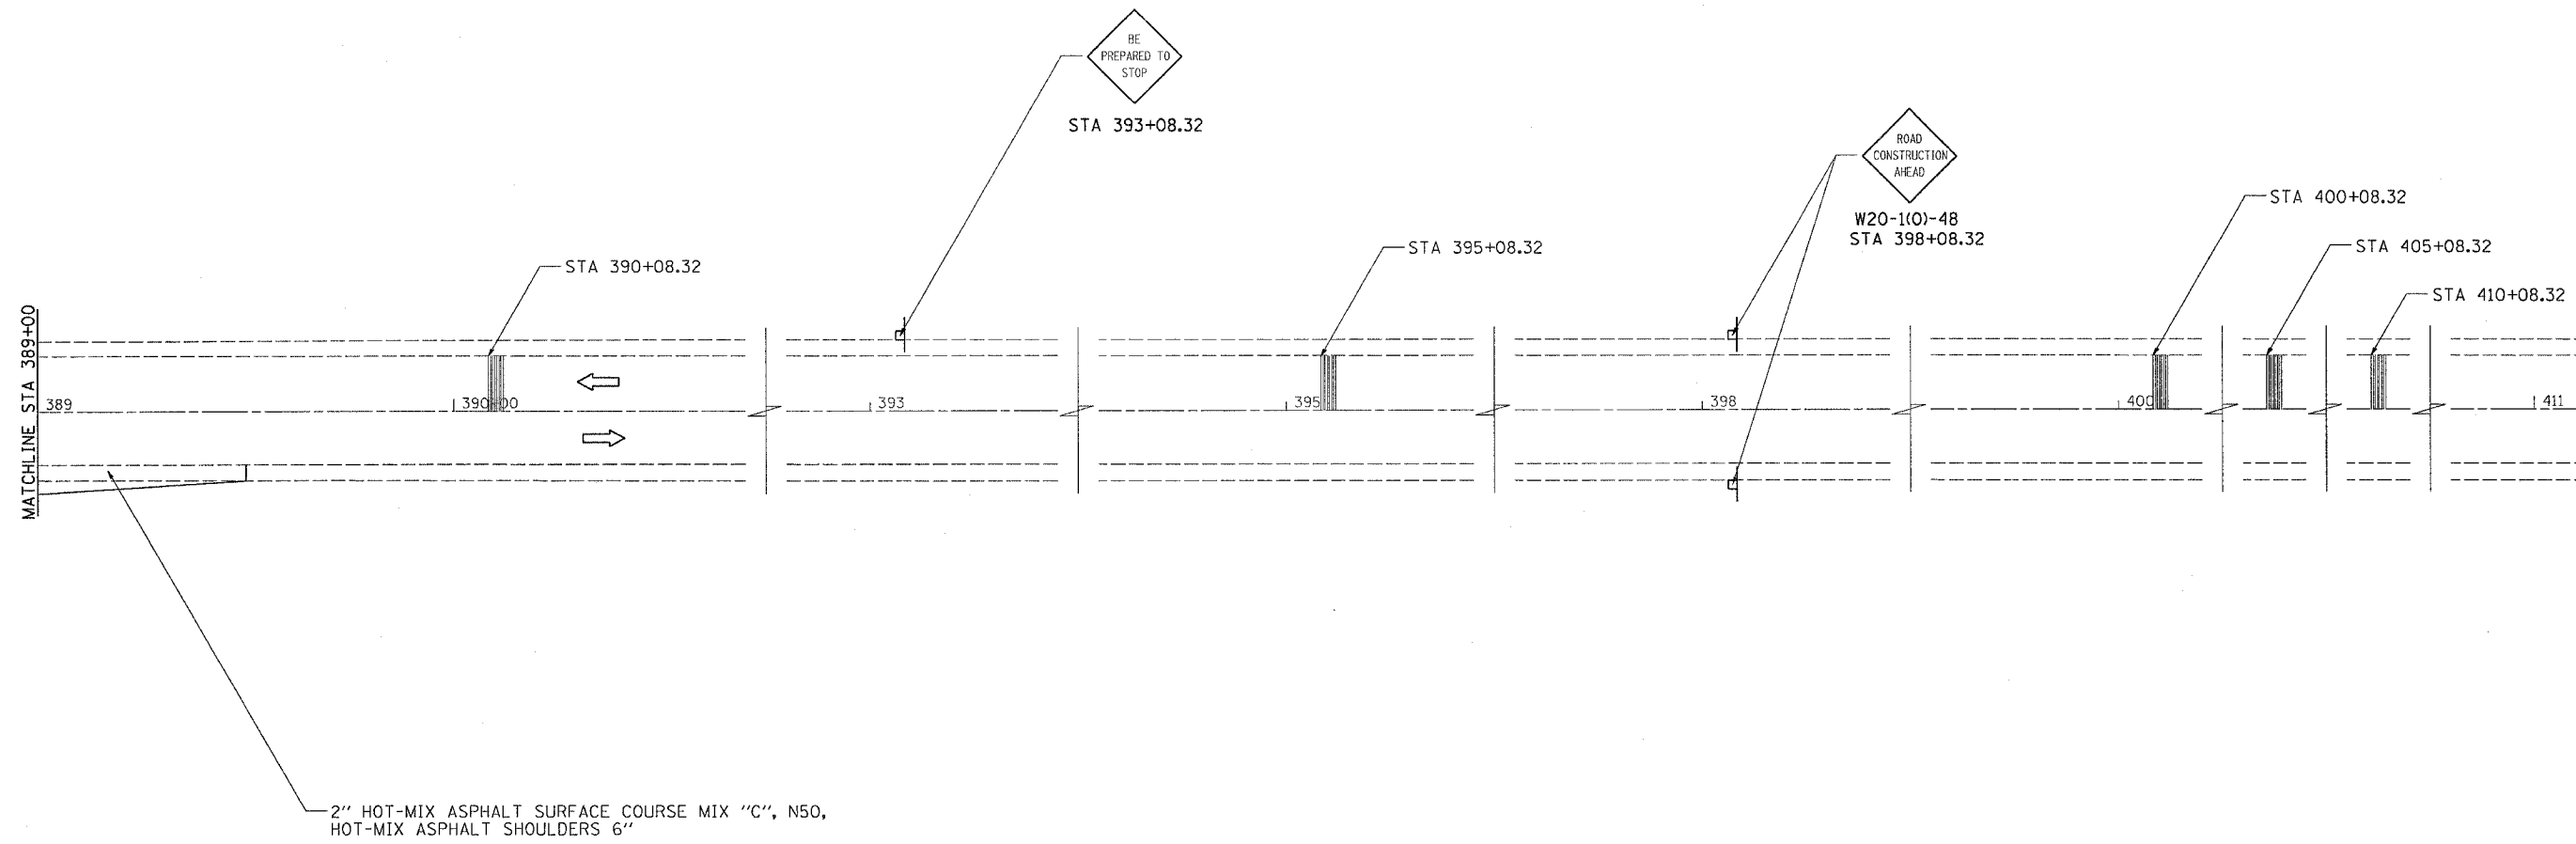


# STAGE I

CONTRACT NO. 64848			
F.A.R. RTE.	SECTION	COUNTY	TOTAL SHEET NO.
30L	21L-1	STEPHENSON	64-21
STA. 389+00		TO STA. 411+00	
FED. ROAD DIST. NO.		ILLINOIS FED. AID PROJECT	



SEE HIGHWAY STANDARDS 701321-08, & 704001-03  
FOR OTHER DEVICES NOT SHOWN

-  TEMPORARY RUMBLE STRIP
-  DRUM WITH STEADY BURNING LIGHT
-  TRAFFIC SIGNAL

REVISIONS	
NAME	DATE

ILLINOIS DEPARTMENT OF TRANSPORTATION

SCALE: VERT. \_\_\_\_\_  
HORIZ. \_\_\_\_\_  
DATE \_\_\_\_\_

DRAWN BY \_\_\_\_\_  
CHECKED BY \_\_\_\_\_

PLOT DATE = Tue Jan 16 10:59:15 2007  
FILE NAME = c:\projects\211105\11105\11105-1g.dgn  
PLOT SCALE = 20.0000' / IN.  
USER NAME = rando11