


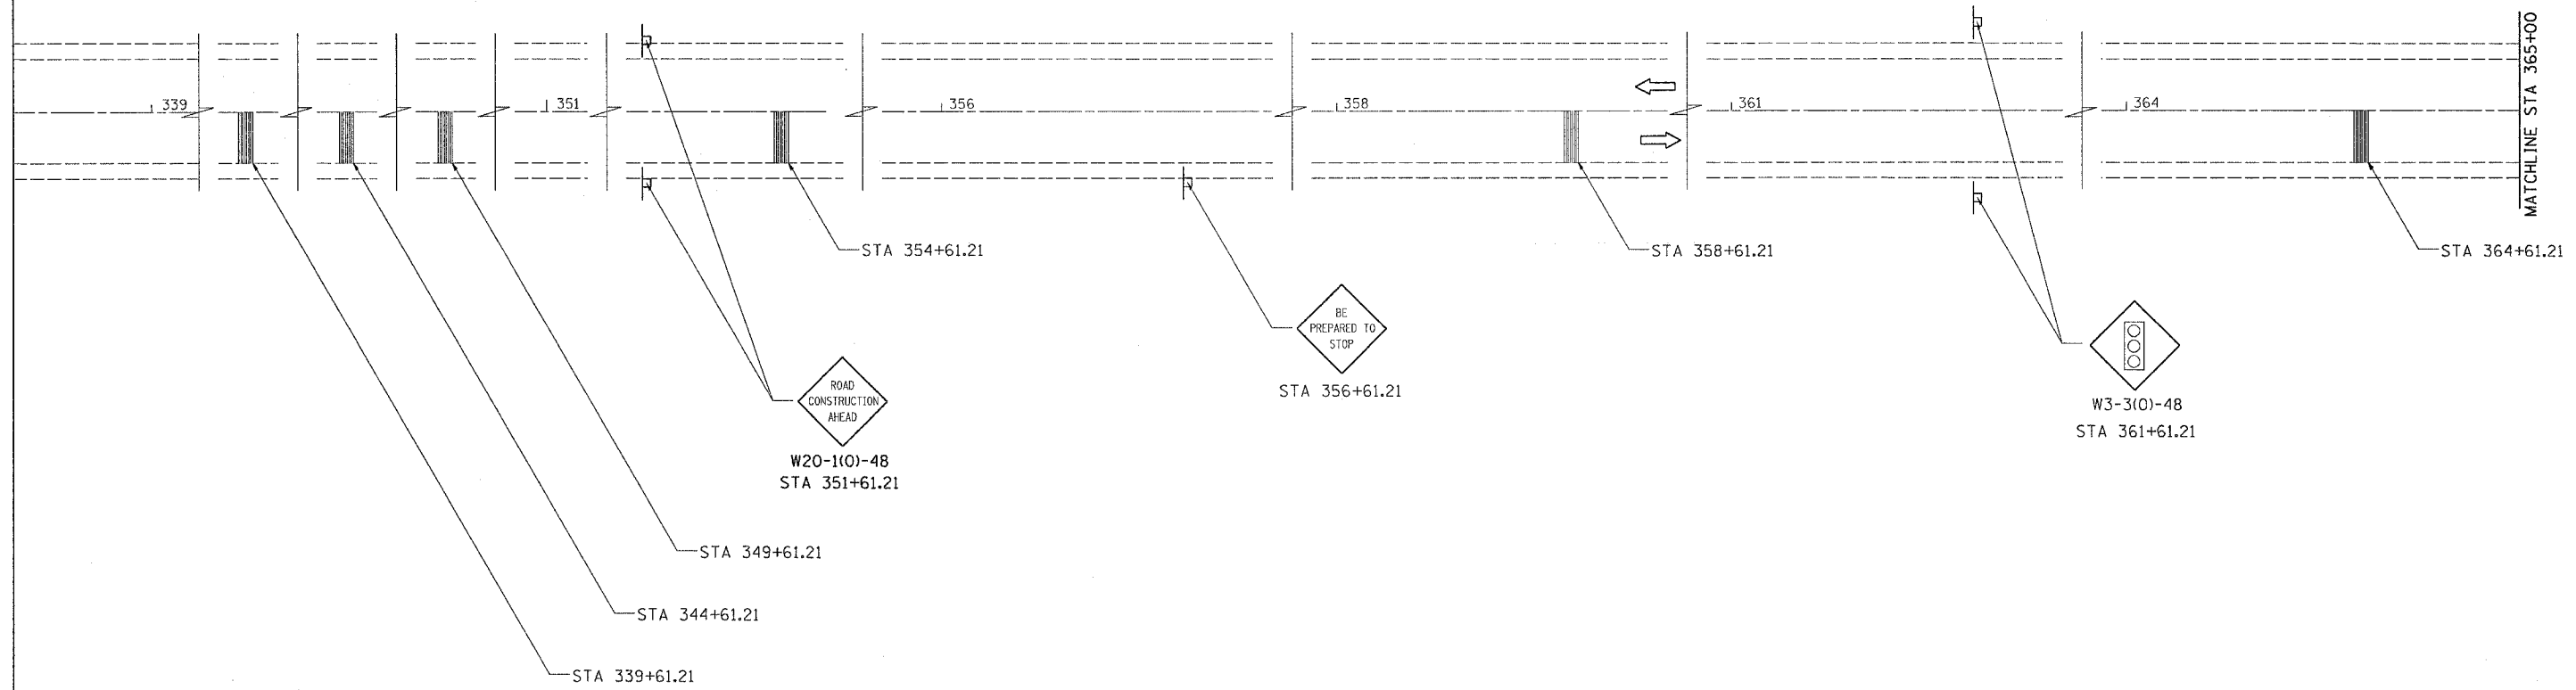


STAGE II

CONTRACT NO. 64848			
F.A.R. RTE.	SECTION	COUNTY	TOTAL SHEET NO.
30L	21L-1	STEPHENSON	64-22
STA. 339+00		TO STA. 365+00	
FED. ROAD DIST. NO.		ILLINOIS FED. AID PROJECT	



SEE HIGHWAY STANDARDS 701321-08, & 704001-03 FOR OTHER DEVICES NOT SHOWN

-  TEMPORARY RUMBLE STRIP
-  DRUM WITH STEADY BURNING LIGHT
-  TRAFFIC SIGNAL

REVISIONS	
NAME	DATE

ILLINOIS DEPARTMENT OF TRANSPORTATION

SCALE: VERT.
HORIZ.
DATE

DRAWN BY
CHECKED BY

STAGE II

PLOT DATE = Tue Jan 16 10:59:27 2007
FILE NAME = c:\p\proj\211102\11102\11102.dgn
PLOT SCALE = 20.0000' / IN.
USER NAME = fmkaslj