


F.A.P. RTE.	SECTION	COUNTY	TOTAL SHEETS	SHEET NO.
301	21T-1	STEPHENSON	64	31
STA. 100+00		TO STA. 103+00		
FED. ROAD DIST. NO.	ILLINOIS	FED. AID PROJECT		



CHAD BARRETT  
11-300-011

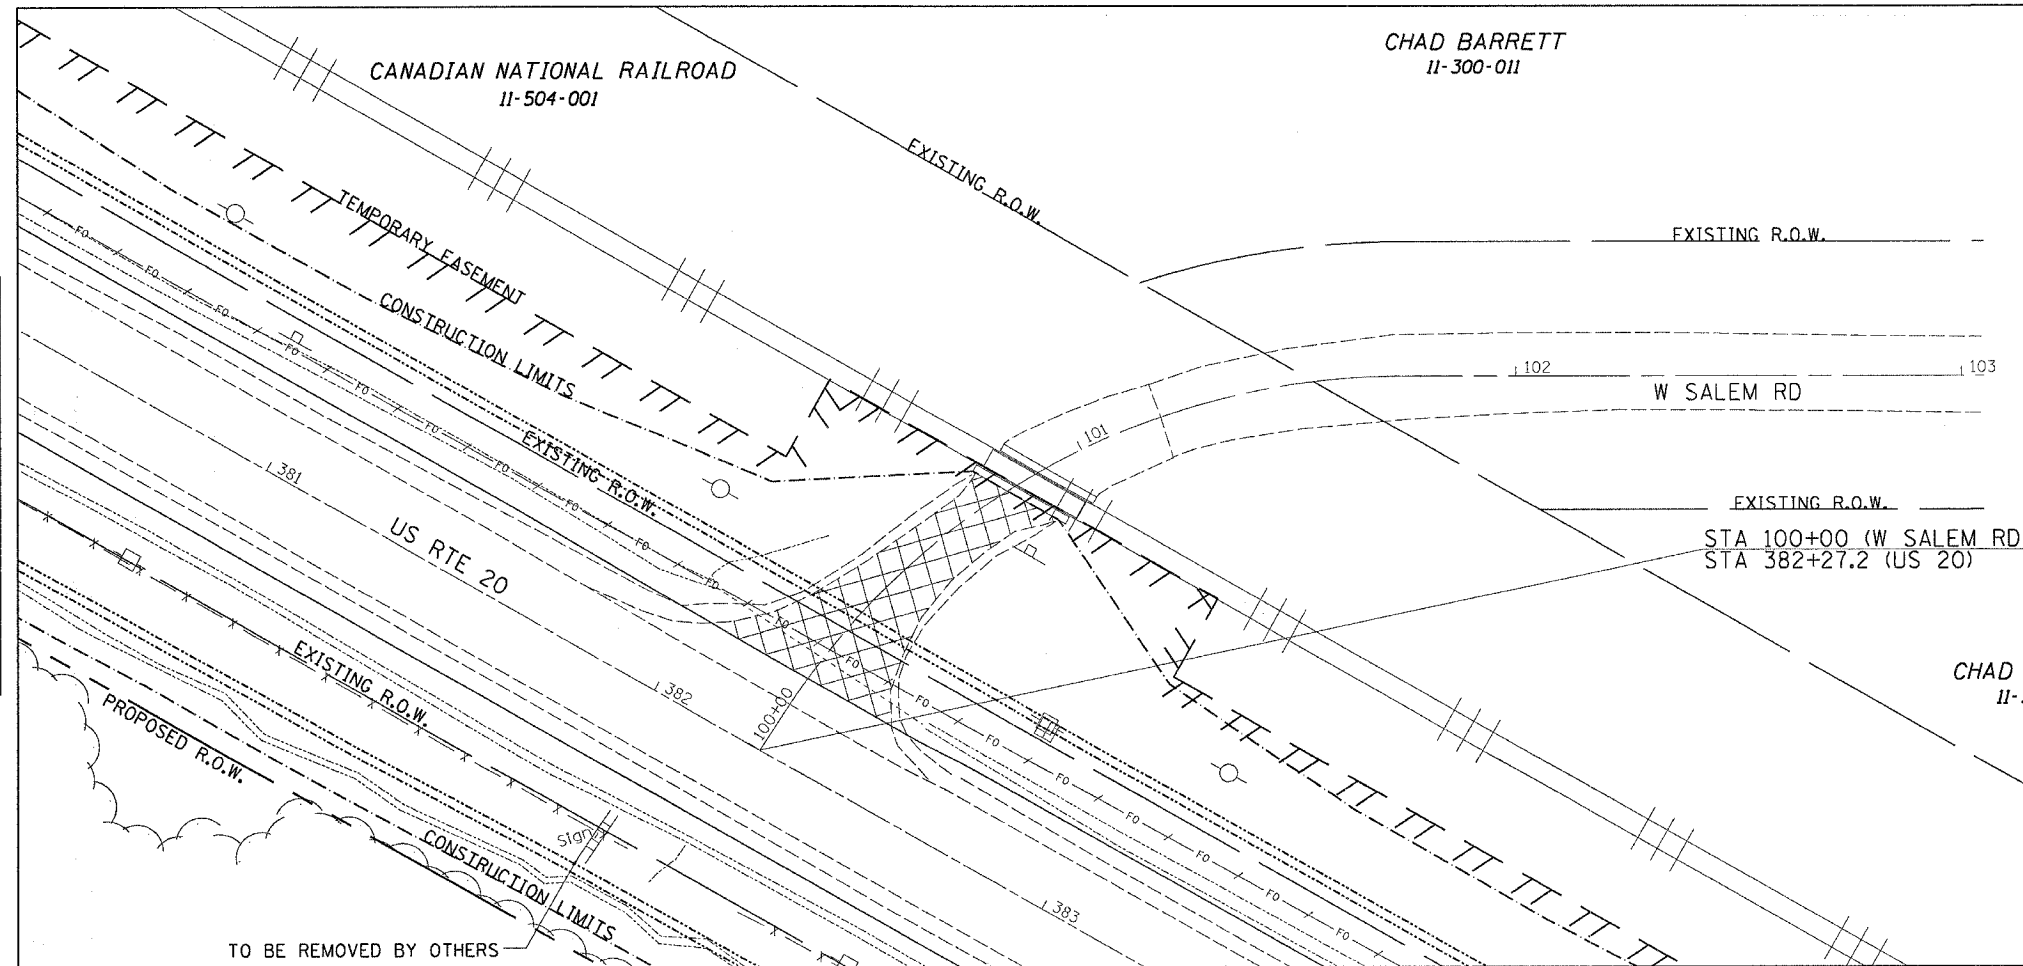

CHAD BARRETT  
11-300-011

STA 100+00 (W SALEM RD)  
STA 382+27.2 (US 20)

X = TREE REMOVAL

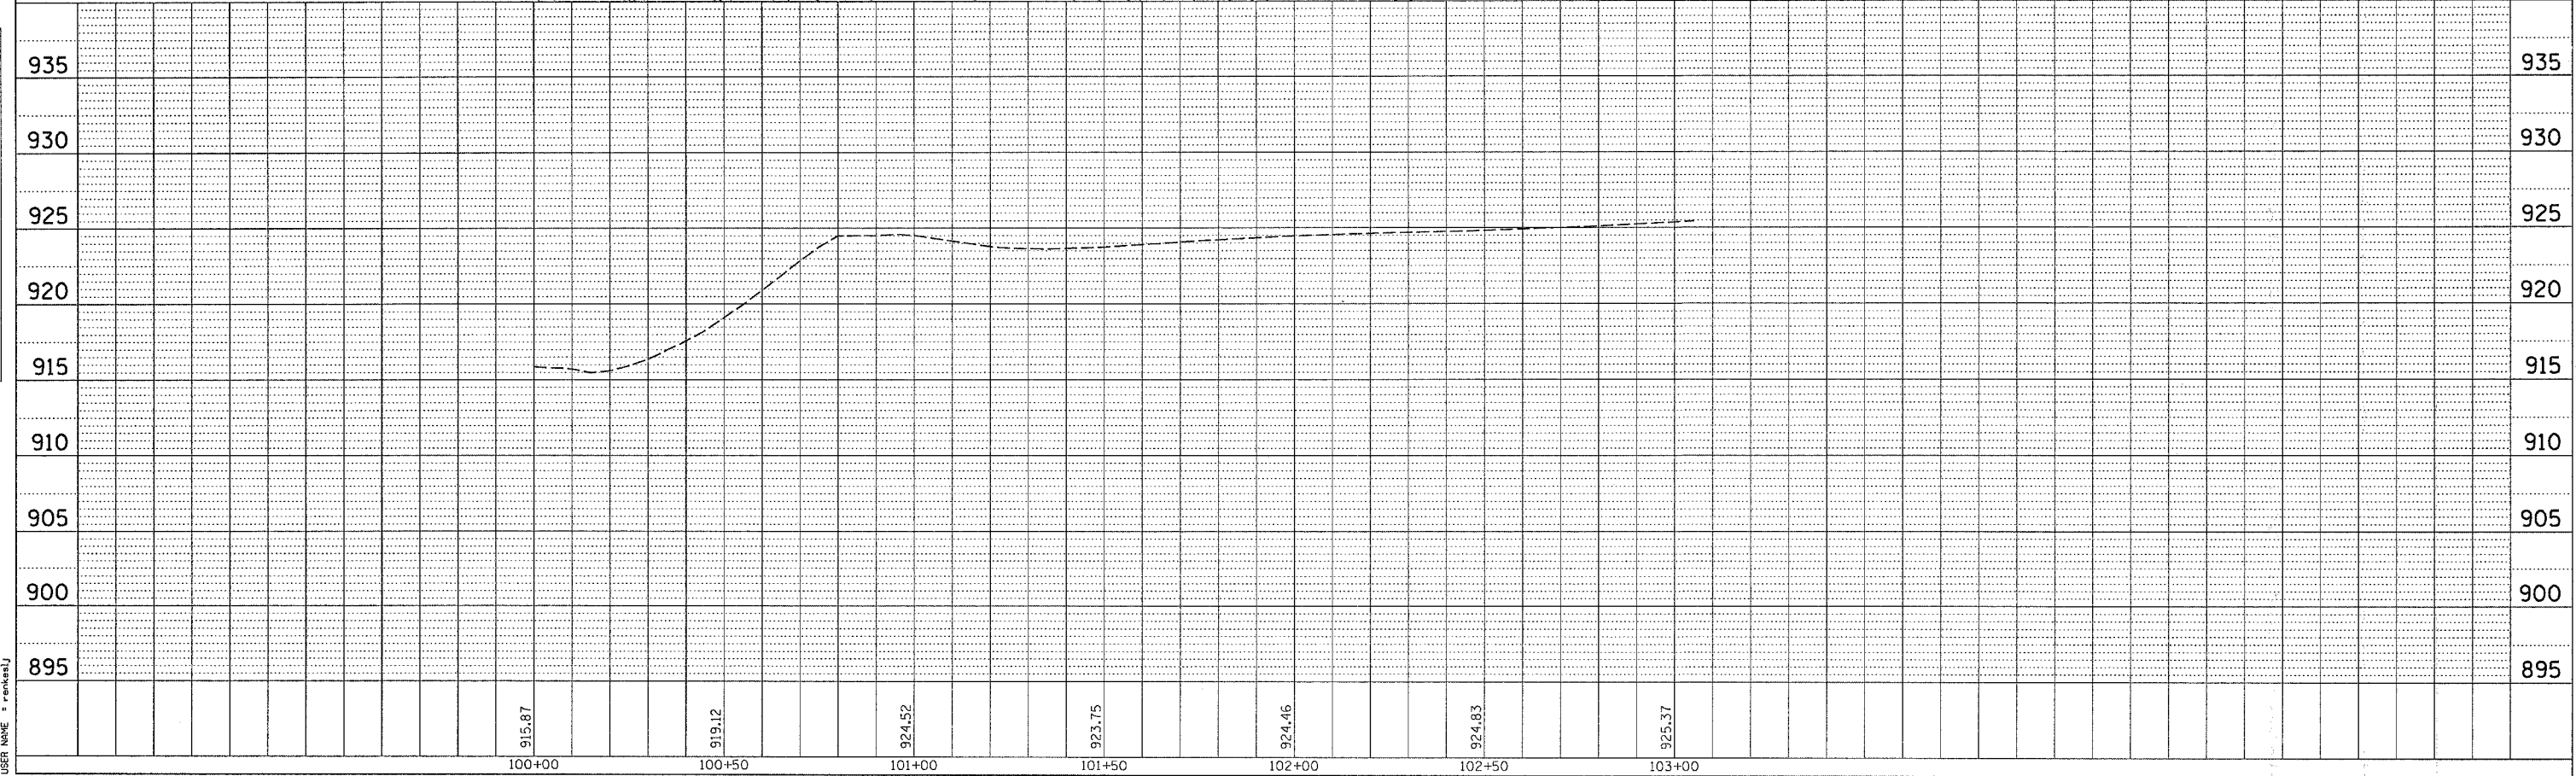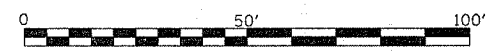

DATE	BY	DATE

DATE	BY	DATE

PLOT DATE = Mon Dec 11 09:12:22 2006  
 FILE NAME = s:\p\projects\1105\1105\1105p\in.dgn  
 USER NAME = ramseyj