


F.A.P. RTE.	SECTION	COUNTY	TOTAL SHEETS	SHEET NO.
301	21T-1	STEPHENSON	64	56

STA. 379+00.0000 TO STA. 380+00.0000  
FED. ROAD DIST. NO. ILLINOIS FED. AID PROJECT

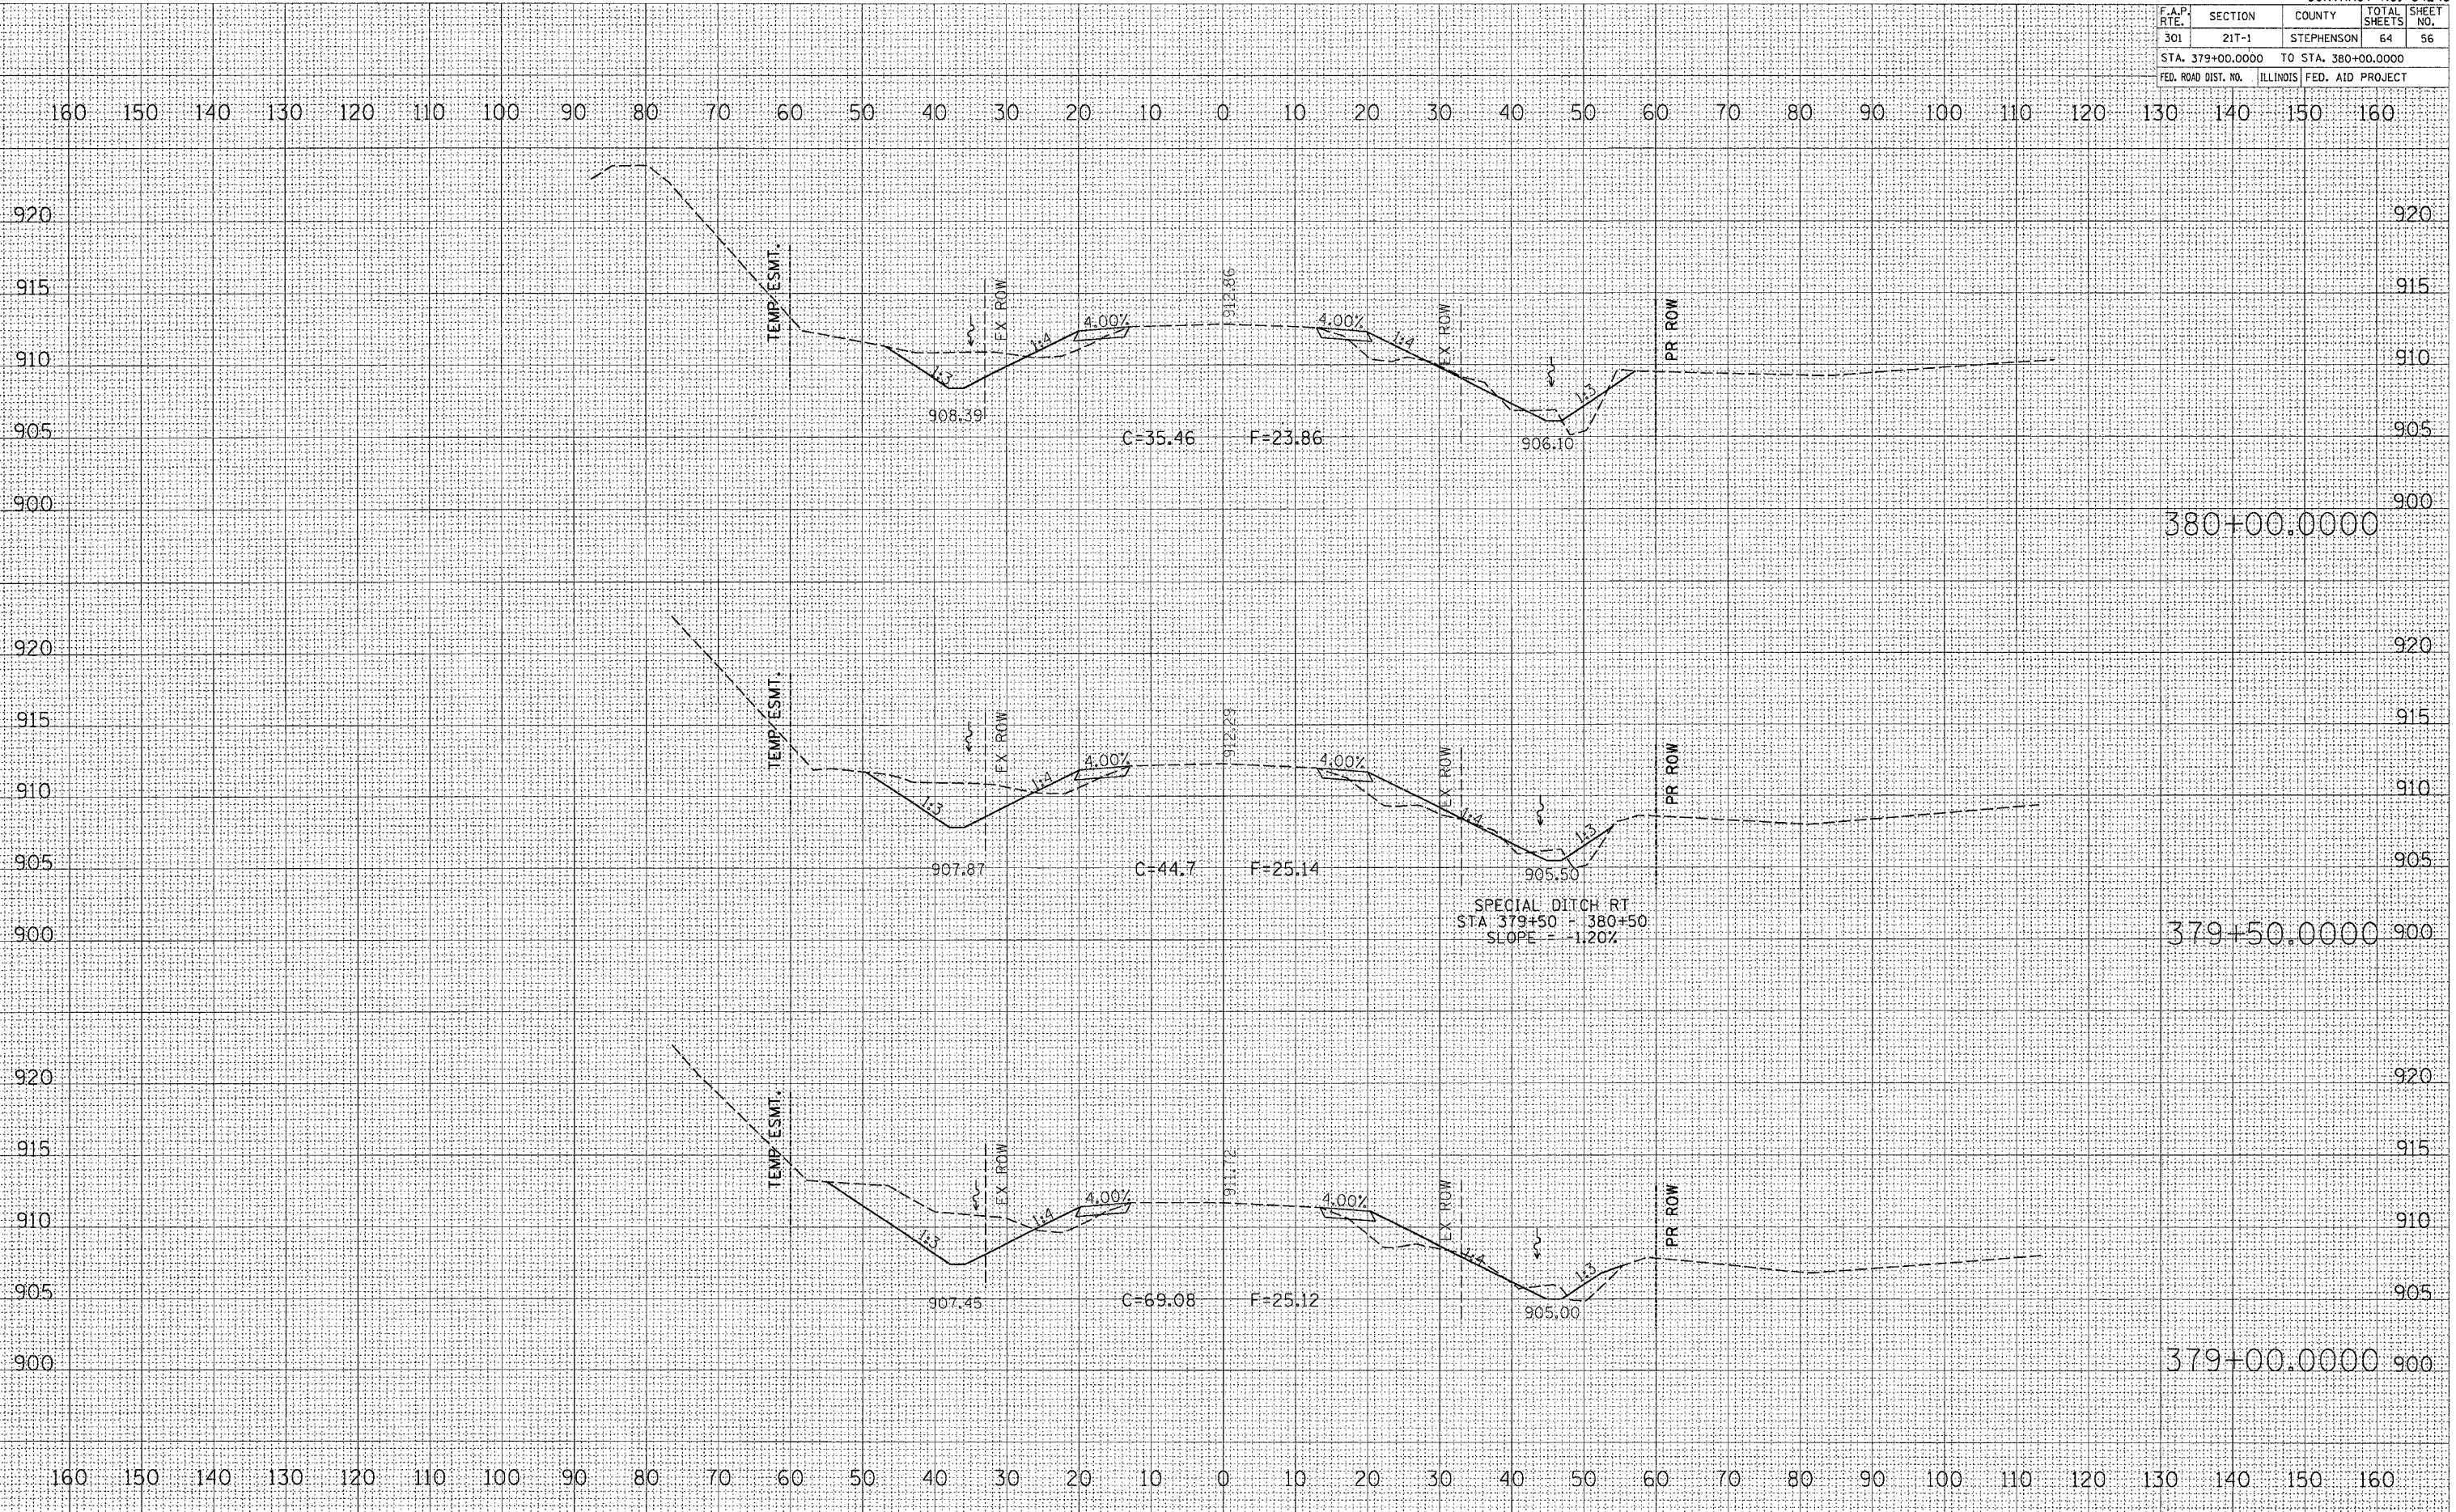

DATE: \_\_\_\_\_ BY: \_\_\_\_\_  
ORIGINAL SURVEY: \_\_\_\_\_  
FINAL SURVEY: \_\_\_\_\_  
NOTE BOOK: \_\_\_\_\_  
AREAS CHECKED: \_\_\_\_\_  
NO. \_\_\_\_\_

DATE: \_\_\_\_\_ BY: \_\_\_\_\_  
ORIGINAL SURVEY: \_\_\_\_\_  
FINAL SURVEY: \_\_\_\_\_  
NOTE BOOK: \_\_\_\_\_  
AREAS CHECKED: \_\_\_\_\_  
NO. \_\_\_\_\_

DATE: Mon Dec 11 09:51:11 2006  
FILE NAME: c:\projects\211185\01185del.dgn  
USER: jh  
USER NAME: jh