


F.A.P. RTE.	SECTION	COUNTY	TOTAL SHEETS	SHEET NO.
738	4TS-4	WINNEBAGO	7	5
STA.		TO STA.		
FED. ROAD DIST. NO.		ILLINOIS FED. AID PROJECT		

# EXISTING TRAFFIC SIGNAL REMOVAL

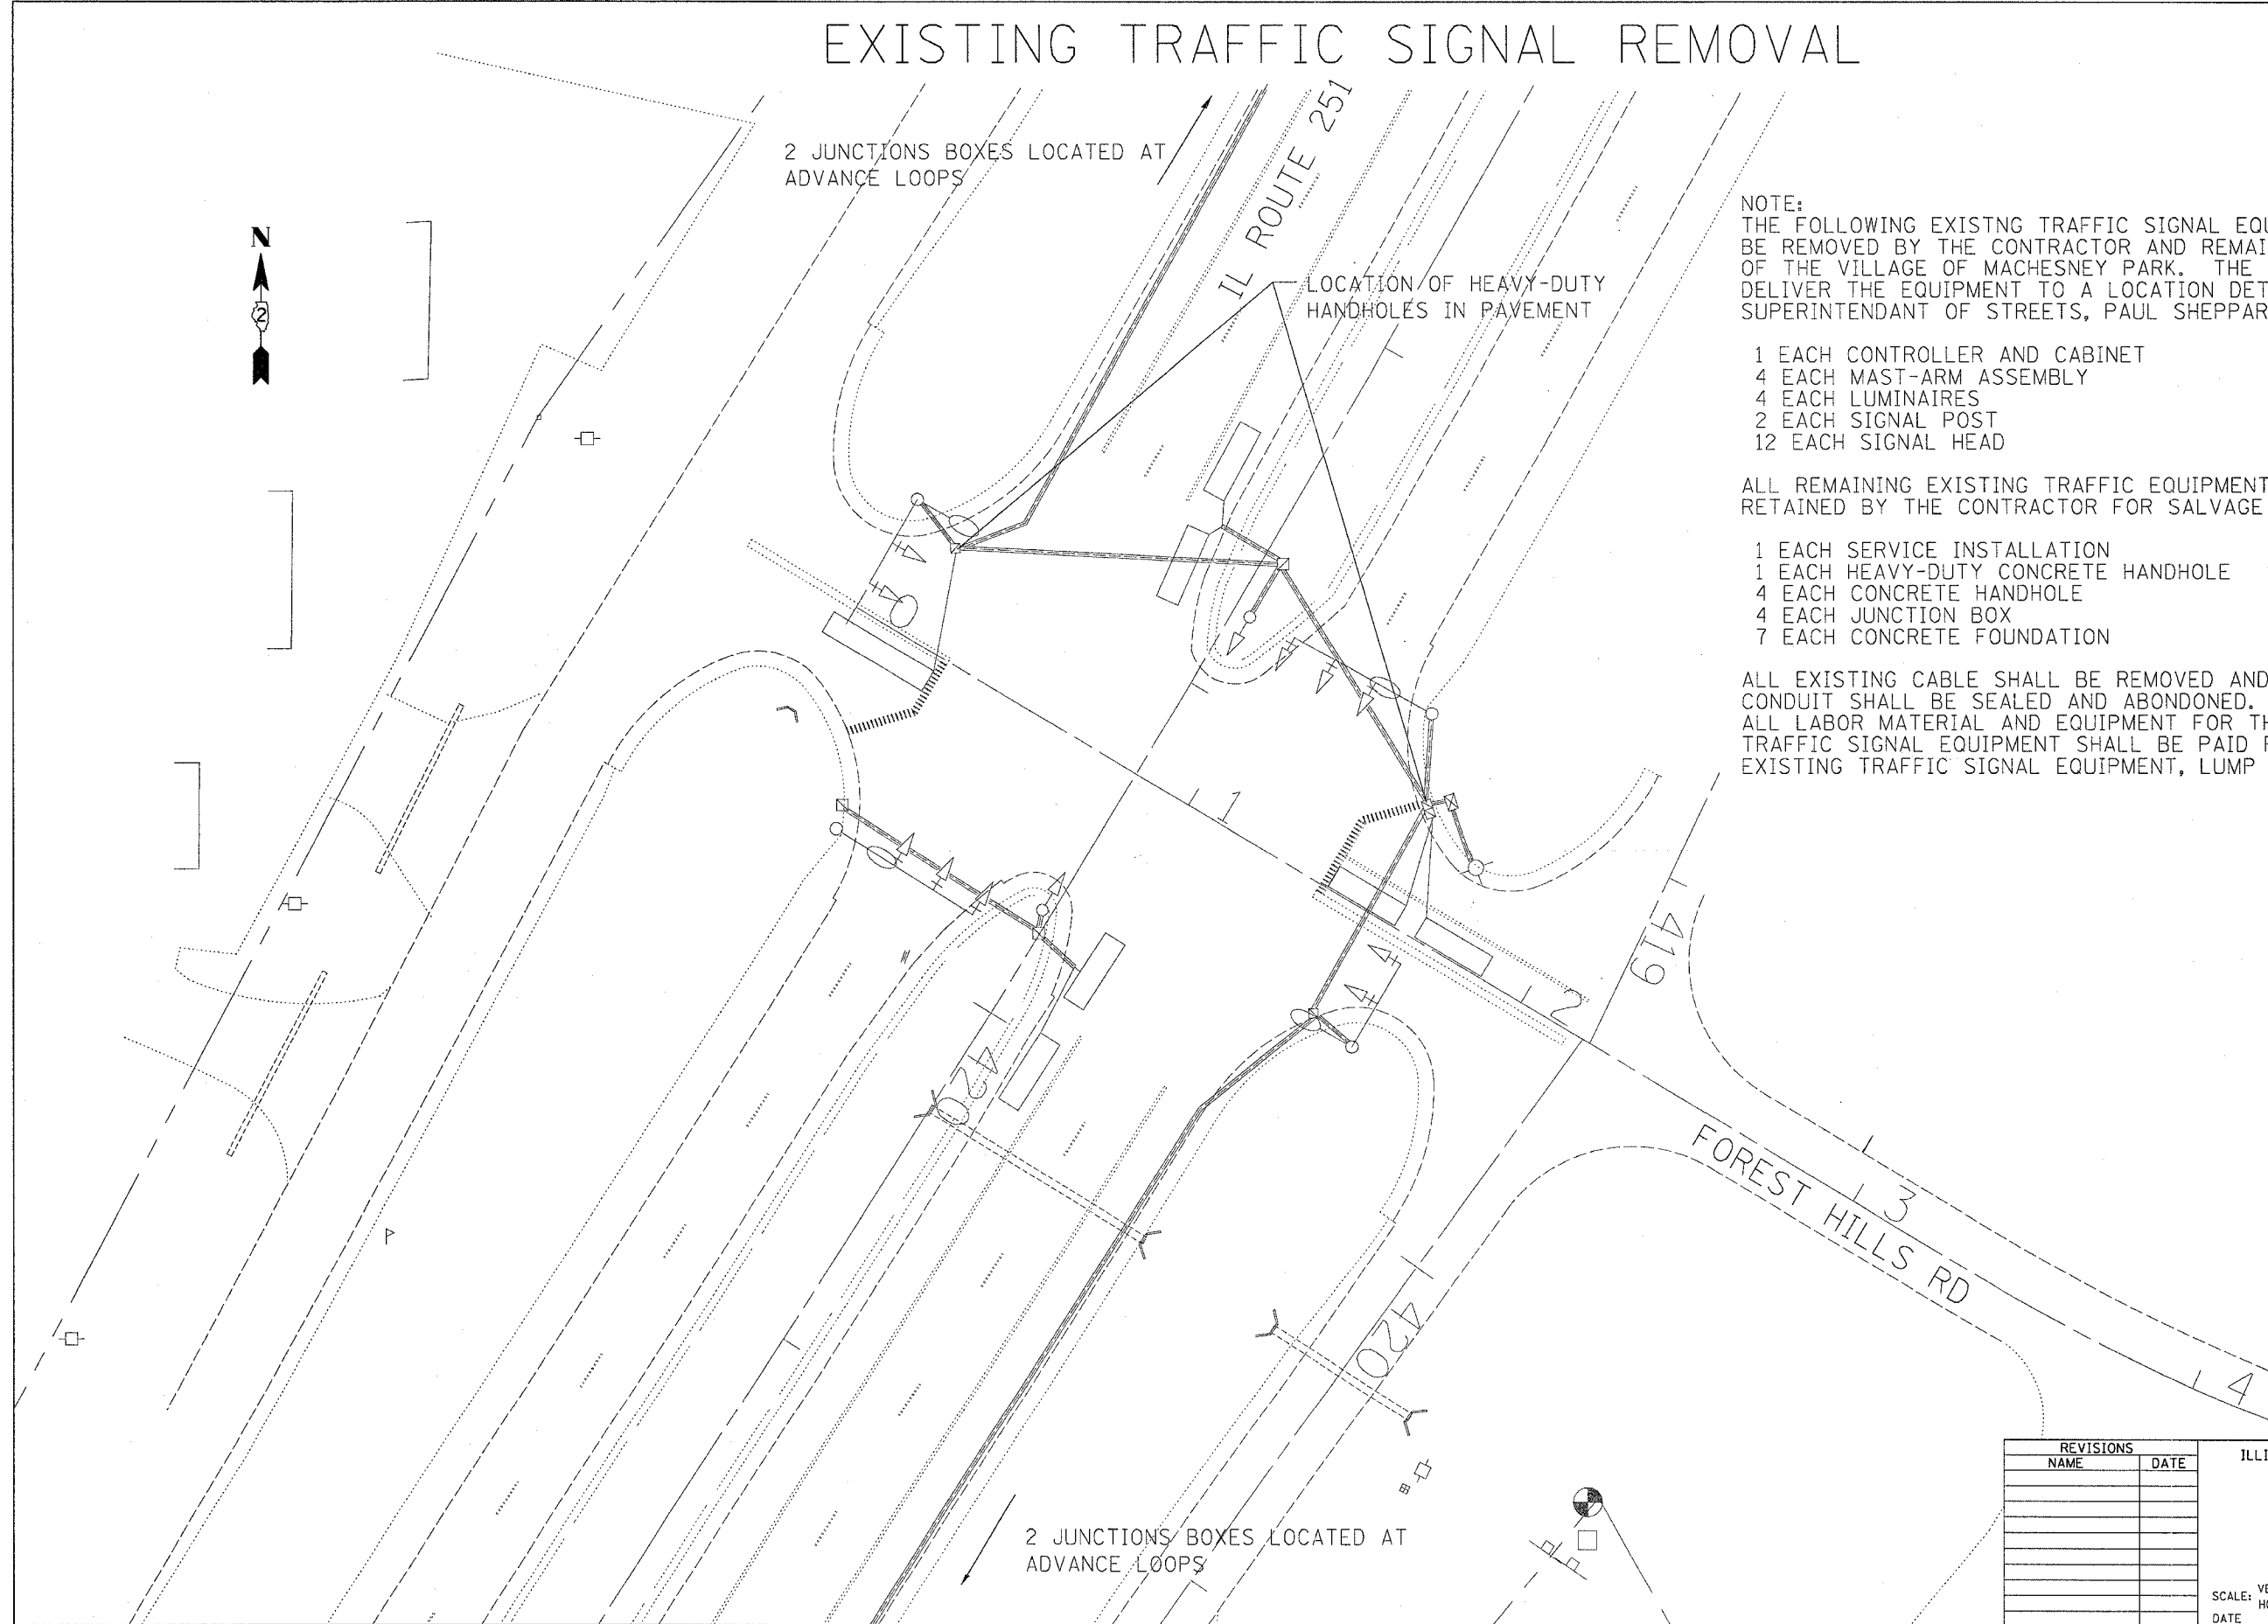

2 JUNCTION BOXES LOCATED AT ADVANCE LOOPS

IL ROUTE 251

LOCATION OF HEAVY-DUTY HANDHOLES IN PAVEMENT

NOTE:  
THE FOLLOWING EXISTING TRAFFIC SIGNAL EQUIPMENT SHALL BE REMOVED BY THE CONTRACTOR AND REMAIN THE PROPERTY OF THE VILLAGE OF MACHESNEY PARK. THE CONTRACTOR SHALL DELIVER THE EQUIPMENT TO A LOCATION DETERMINED BY THE SUPERINTENDANT OF STREETS, PAUL SHEPPARD, 815-877-5432.

- 1 EACH CONTROLLER AND CABINET
- 4 EACH MAST-ARM ASSEMBLY
- 4 EACH LUMINAIRES
- 2 EACH SIGNAL POST
- 12 EACH SIGNAL HEAD

ALL REMAINING EXISTING TRAFFIC EQUIPMENT SHALL BE RETAINED BY THE CONTRACTOR FOR SALVAGE VALUE.

- 1 EACH SERVICE INSTALLATION
- 1 EACH HEAVY-DUTY CONCRETE HANDHOLE
- 4 EACH CONCRETE HANDHOLE
- 4 EACH JUNCTION BOX
- 7 EACH CONCRETE FOUNDATION

ALL EXISTING CABLE SHALL BE REMOVED AND THE EXISTING CONDUIT SHALL BE SEALED AND ABANDONED.  
ALL LABOR MATERIAL AND EQUIPMENT FOR THE REMOVAL OF EXISTING TRAFFIC SIGNAL EQUIPMENT SHALL BE PAID FOR UNDER REMOVE EXISTING TRAFFIC SIGNAL EQUIPMENT, LUMP SUM, COMPLETE.

FOREST HILLS RD

2 JUNCTION BOXES LOCATED AT ADVANCE LOOPS

PLOT DATE = Wed Feb 07 08:16:01 2007  
 FILE NAME = \\s2s1v2\user\hllal\Project\AIL\_251 & FOREST HILLS\Forest Hills plan sheets.dgn  
 PLOT SCALE = 20.00000 1/4 IN.  
 USER NAME = hllal

REVISIONS	
NAME	DATE

ILLINOIS DEPARTMENT OF TRANSPORTATION

SCALE: VERT. DATE  
HORIZ. DATE

DRAWN BY  
CHECKED BY