
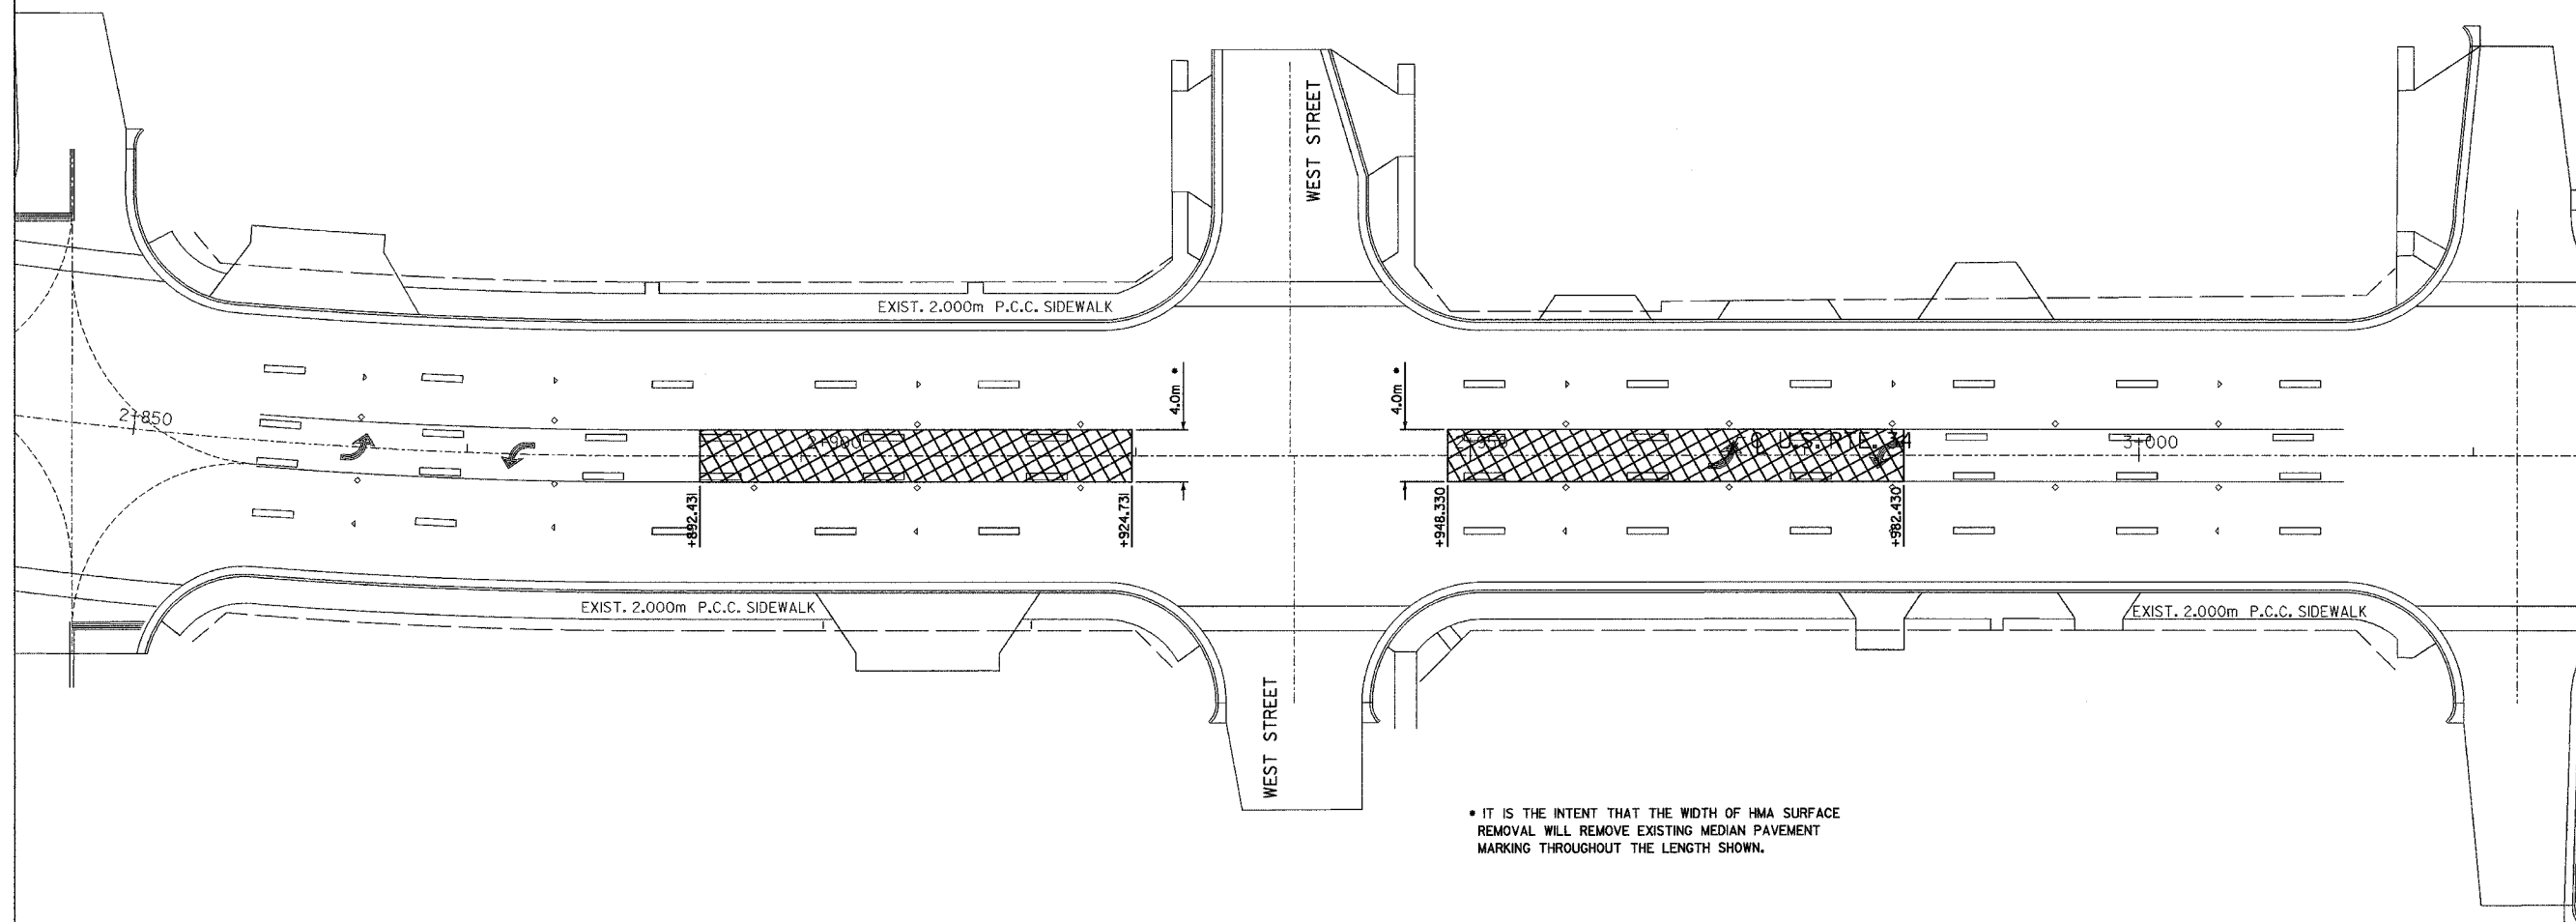


F.A.P. RTE.	SECTION	COUNTY	TOTAL SHEETS	SHEET NO.
*	**	KENDALL	12	11
STA.		TO STA.		
FED. ROAD DIST. NO. _		ILLINOIS FED. AID PROJECT		

- \* FAP ROUTE 591 (US 34)
- \*\* SECTION (15R) TS-1 & I

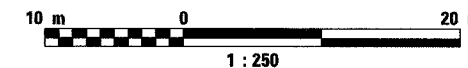

• IT IS THE INTENT THAT THE WIDTH OF HMA SURFACE REMOVAL WILL REMOVE EXISTING MEDIAN PAVEMENT MARKING THROUGHOUT THE LENGTH SHOWN.

M4400740 HOT-MIX ASPHALT SURFACE REMOVAL, 40MM	
LOCATION	SQ. M
STA. 2+892.431 TO STA. 2+924.731	129.2
STA. 2+948.330 TO STA. 2+982.430	136.4
<b>TOTAL</b>	<b>265.6</b>

M4063340 HOT-MIX ASPHALT SURFACE COURSE, MIX "D", N70	
LOCATION	MTON
STA. 2+892.431 TO STA. 2+924.731	12.4
STA. 2+948.330 TO STA. 2+982.430	13.1
<b>TOTAL</b>	<b>25.5</b>

REVISIONS	
ARR	1/07

ILLINOIS DEPARTMENT OF TRANSPORTATION  
H.M.A. REMOVAL AND REPLACEMENT PLAN  
FAP 591 (US 34) AND WEST STREET  
SECTION (15R) TS-1 & I  
KENDALL COUNTY  
DRAWN BY ARR  
CHECKED BY JLS  
DATE 11/06