

F.A.I. RTE.	SECTION	COUNTY	TOTAL SHEETS	SHEET NO.
57	(46-2HB)I	KANKAKEE	10	8
FED. ROAD DIST. NO.		ILLINOIS	NON-FED. AID PROJECT	










PROJECT LOCATION

I-57 AND IL 50 INTERCHANGE
SN 046-0014 SB

LARRY POWER ROAD

ARMOUR ROAD

KANKAKEE

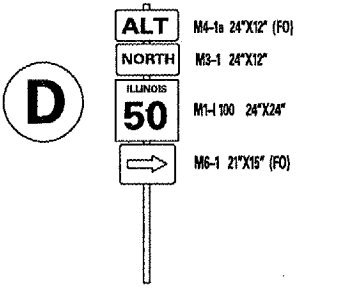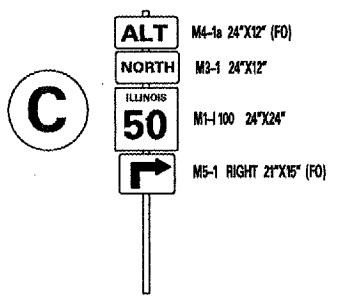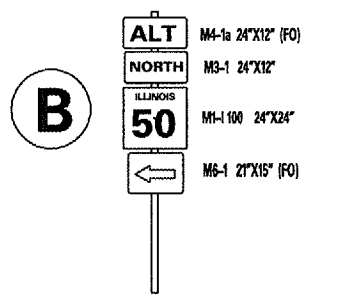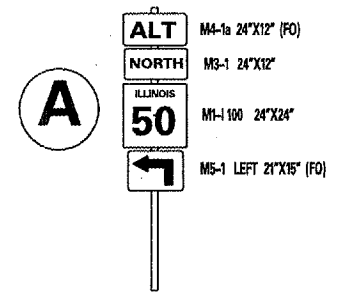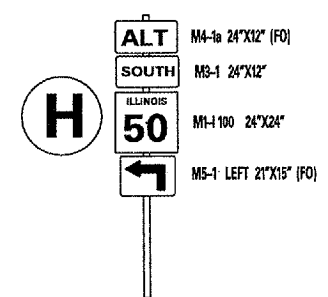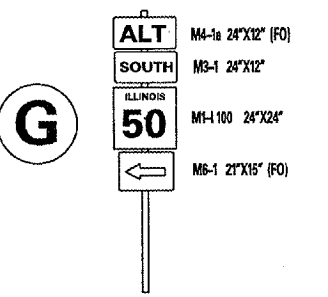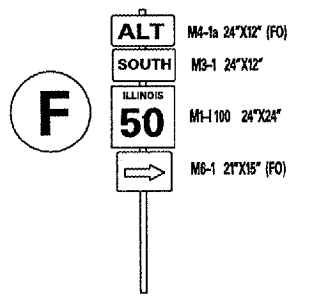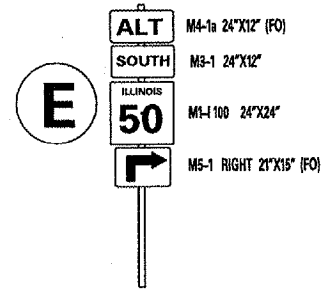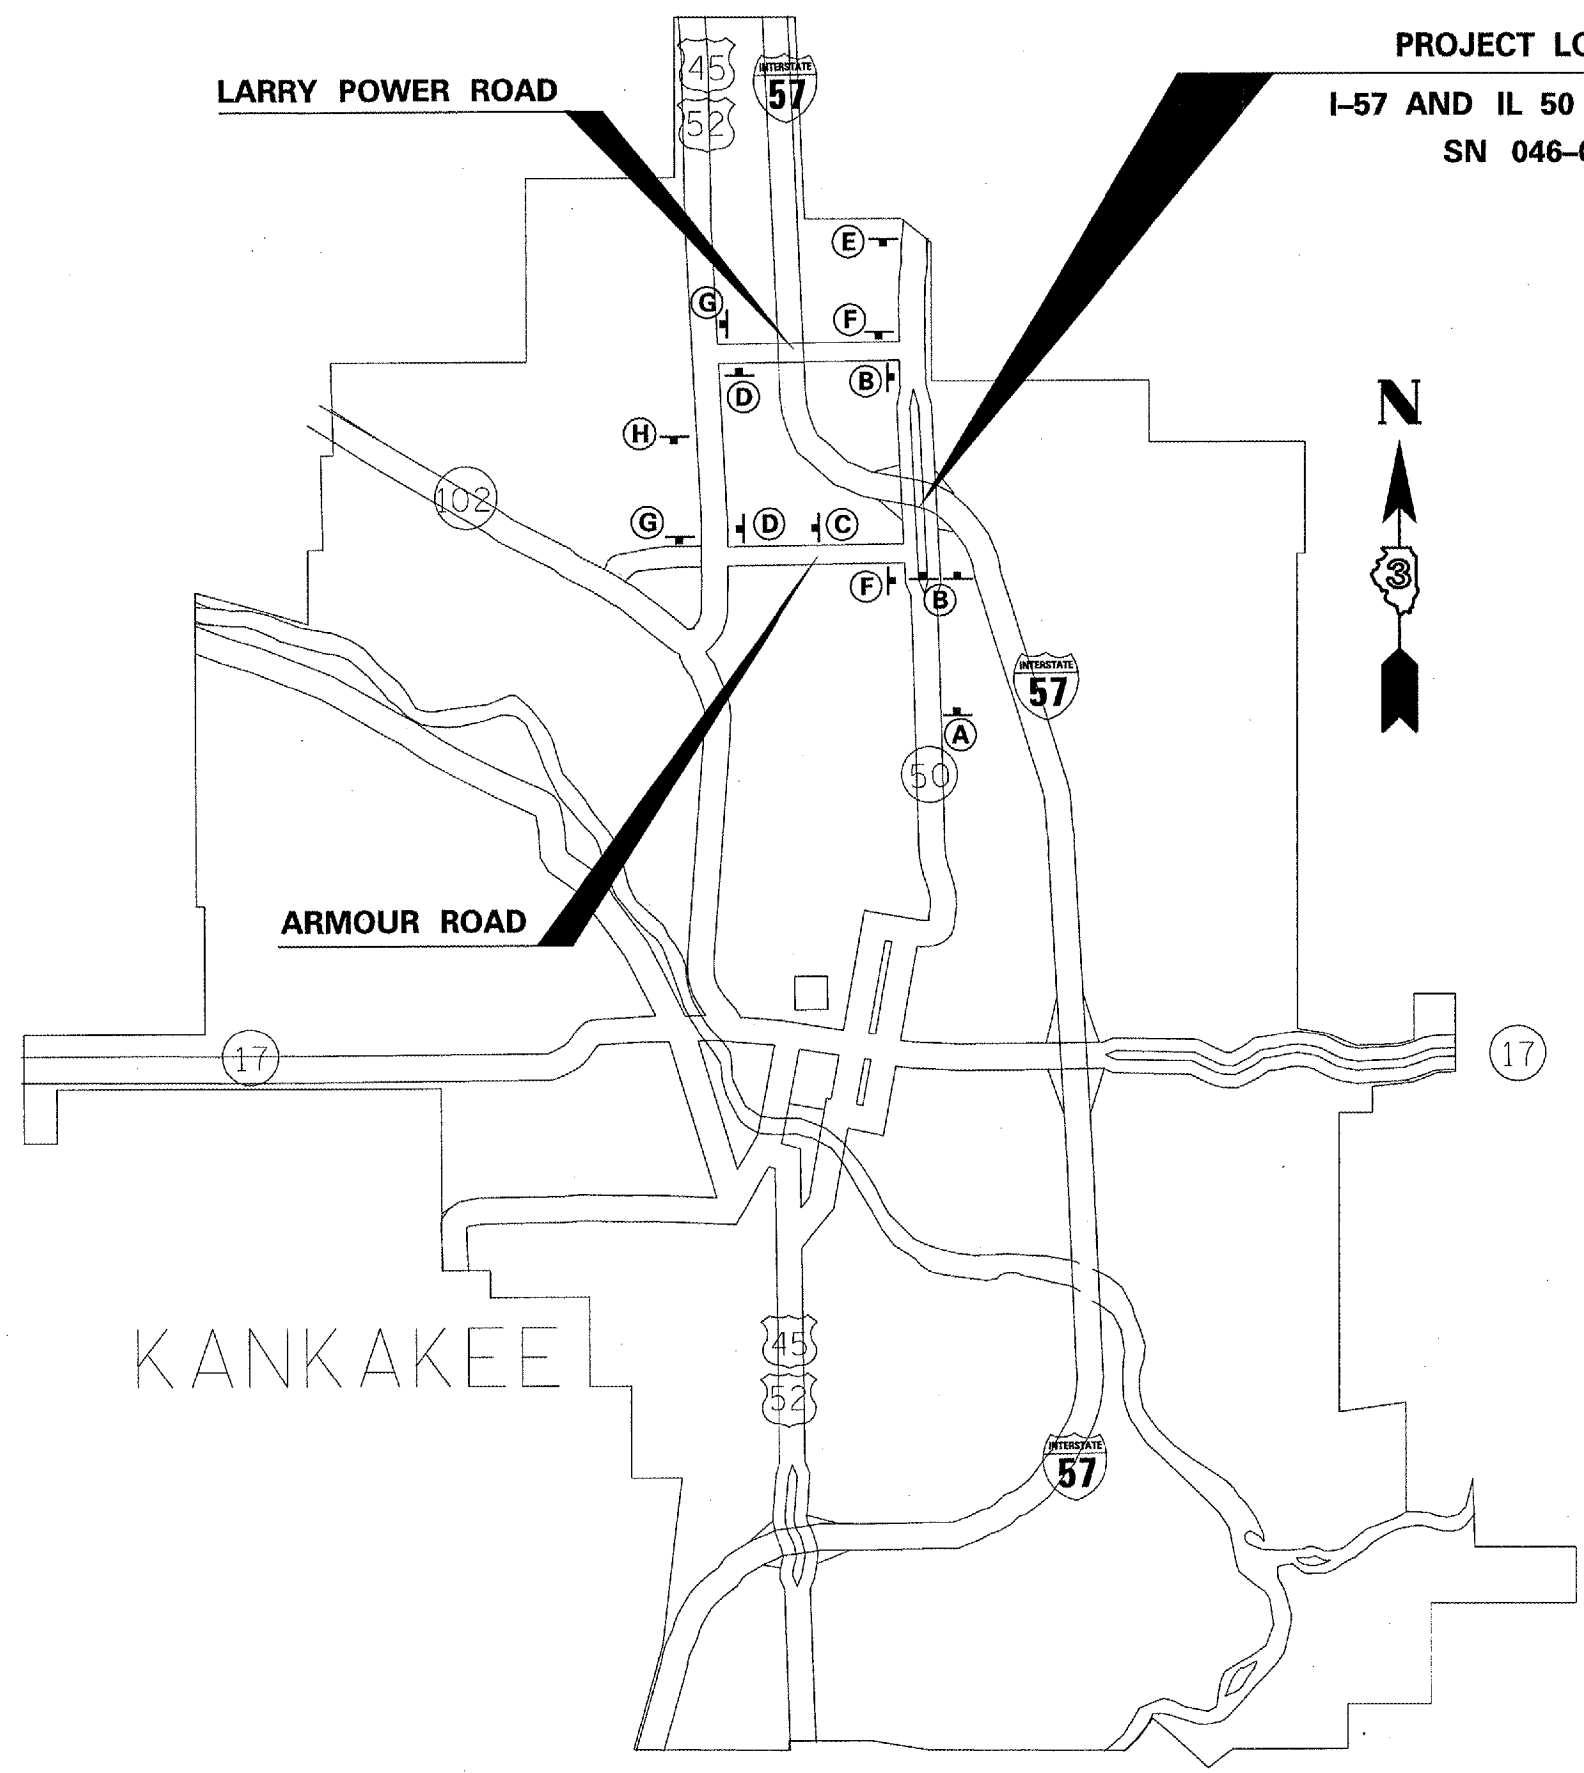

REVISIONS	
NAME	DATE

ILLINOIS DEPARTMENT OF TRANSPORTATION
ALTERNATE ROUTE SIGNING
FAI ROUTE 57 (I-57) SECTION: (46-2HB)I
KANKAKEE COUNTY
S.N. 046-0014 (SB)
STA. 311+37.70