


F.A.S. RTE.	SECTION	COUNTY	TOTAL SHEETS	SHEET NO.
1279	(6)DM-1	LASALLE	3	3
STA.		TO STA.		
FED. ROAD DIST. NO.		ILLINOIS	FED. AID PROJECT	

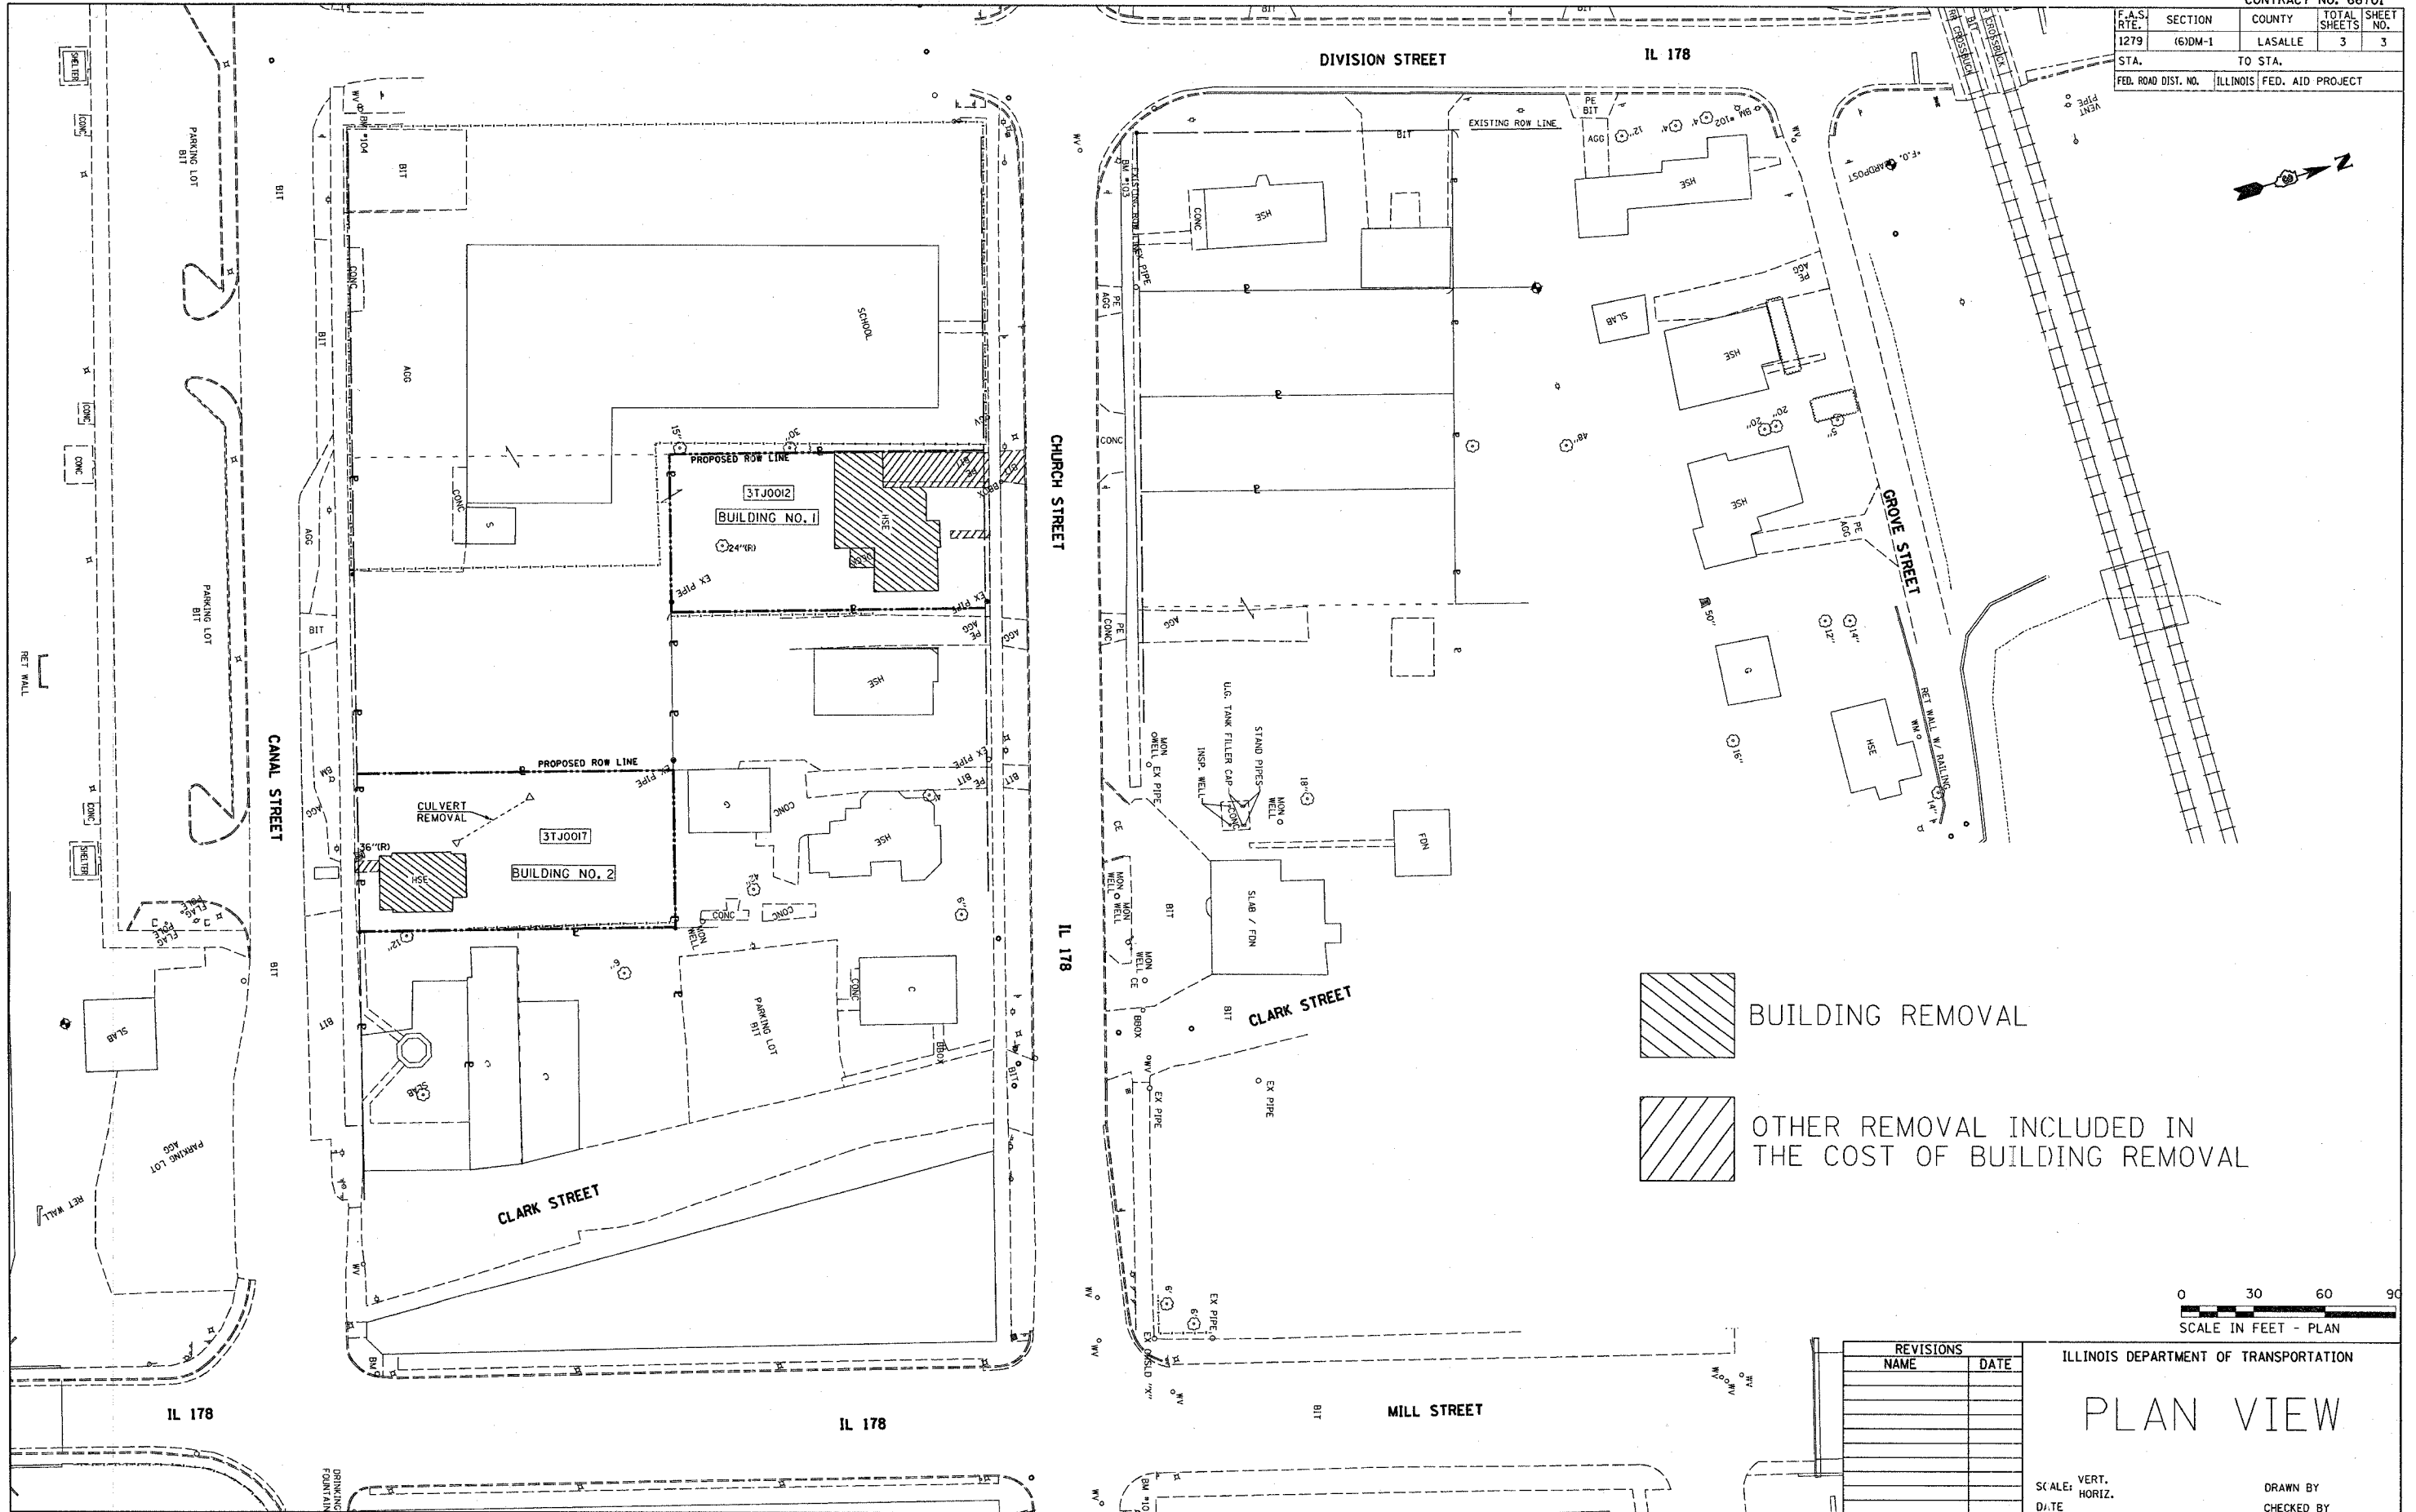

PLOT DATE = 2/12/2007
 FILE NAME = 1279DM1
 PLOT SCALE = 1"=50'
 USER NAME = MUSER0