


F.A.P. RTE.	SECTION	COUNTY	TOTAL SHEETS	SHEET NO.
64	*	PEORIA	20	10
STA. 211 +60.95		TO STA. 219 +27.65		
FED. ROAD DIST. NO. 4		ILLINOIS FED. AID PROJECT		
* D4 Bridge Repair 2007-2				

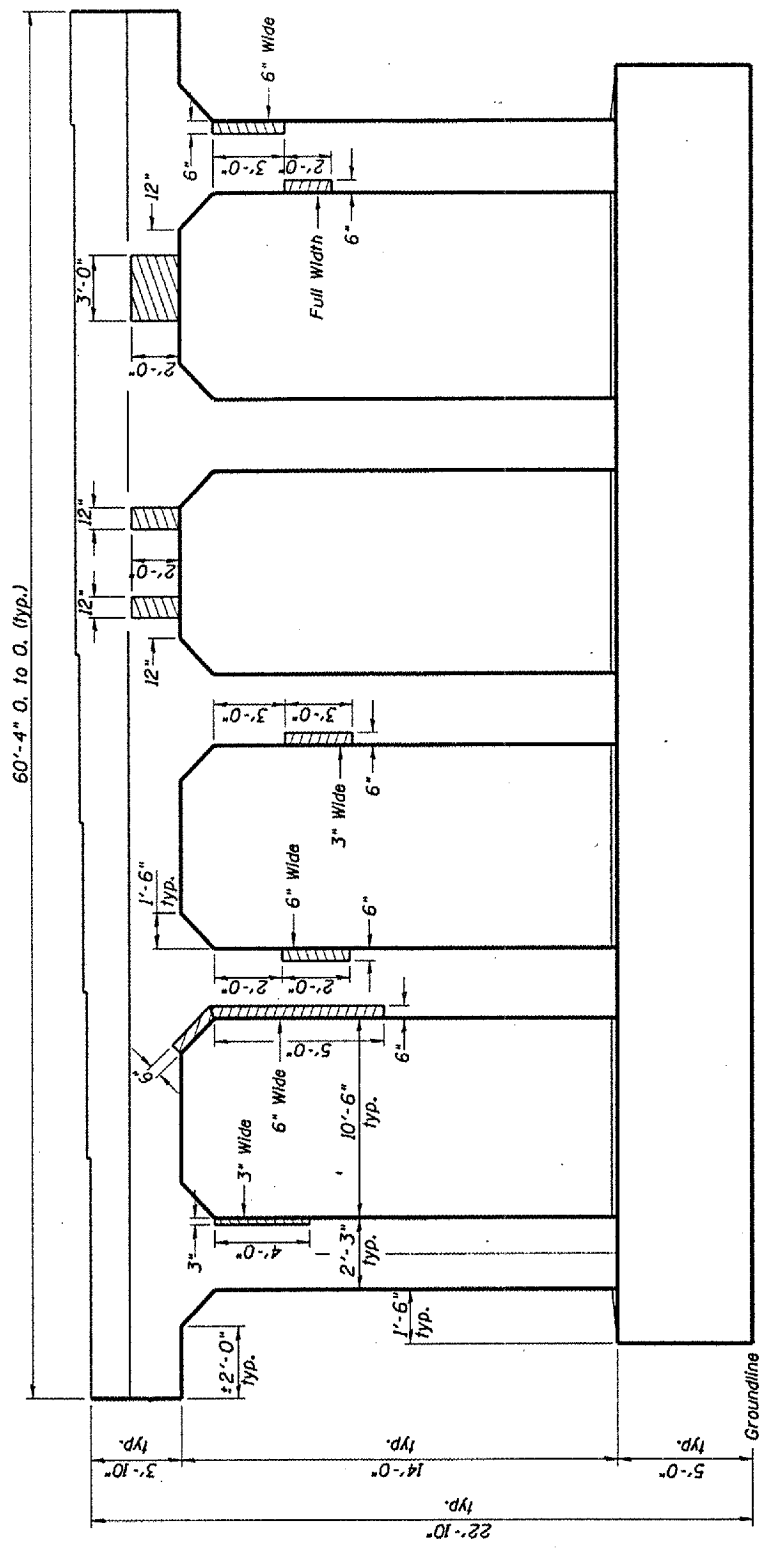


**ELEVATION PIER 5**  
(Looking West)

**ESTIMATED QUANTITIES**

ITEM	UNIT	QUANTITY
Structural Repair of Concrete (<5')	SO.FT.	4
Structural Repair of Concrete (>5')	SO.FT.	23

Structural Repair of Concrete < 5'  
 Structural Repair of Concrete > 5'

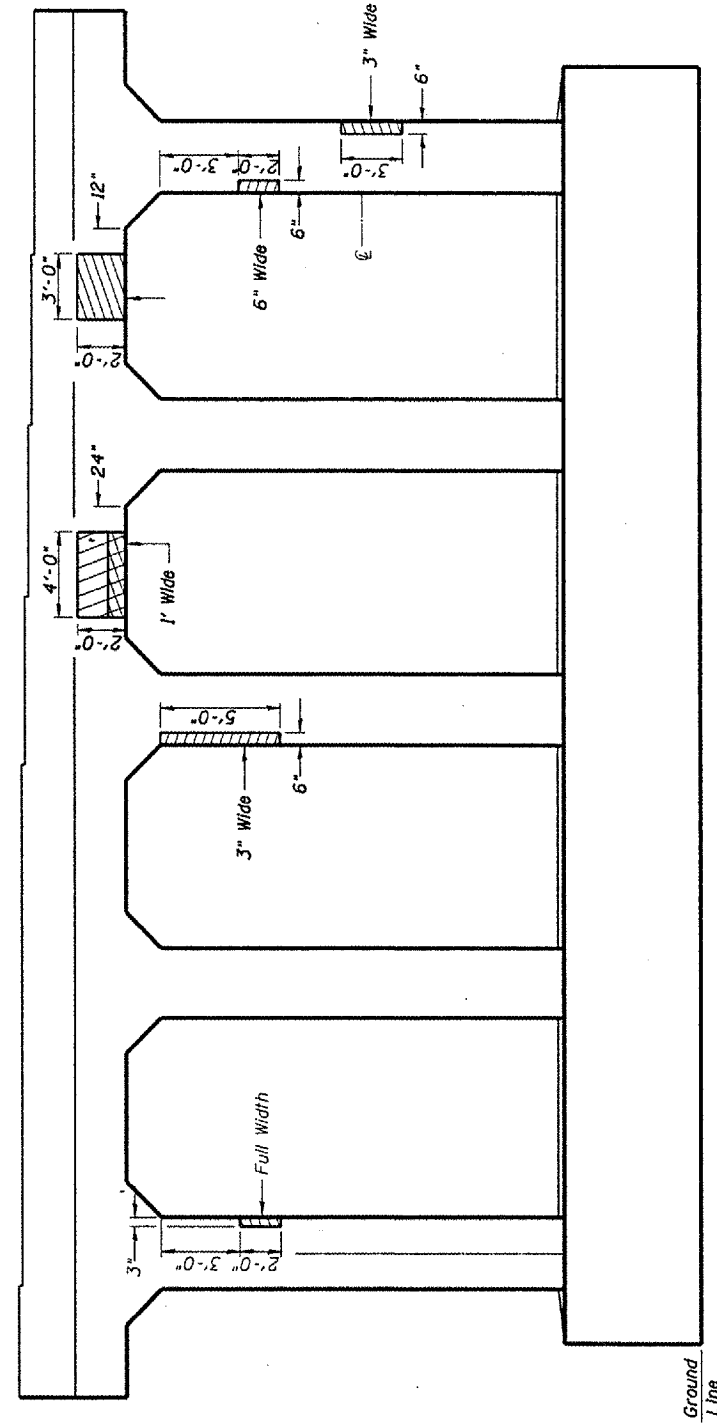

**ELEVATION PIER 5**  
(Looking East)

**ESTIMATED QUANTITIES**

ITEM	UNIT	QUANTITY
Structural Repair of Concrete (<5')	SO.FT.	5.2
Structural Repair of Concrete (>5')	SO.FT.	29.3

Structural Repair of Concrete < 5'  
 Structural Repair of Concrete > 5'

PLOT DATE \* WATER  
 FILE NAME \* FILE NO.  
 PLOT SCALE \* SCALES  
 REFERENCE \* REF#

REVISIONS	
NAME	DATE

SN.072-0012 Adams St. over  
 Clark St. & B.N.R.R.  
 ILLINOIS DEPARTMENT OF TRANSPORTATION  
**STRUCTURAL REPAIR DETAILS**  
 SCALE: VERT.      DRAWN BY CEJ  
 HORIZ.              CHECKED BY  
 DATE 06-16-2005