


F.A.P. RTE.	SECTION	COUNTY	TOTAL SHEETS	SHEET NO.
64	*	PEORIA	20	12
STA. 211+60.95 TO STA. 219+27.65				
FED. ROAD DIST. NO. 4 ILLINOIS FED. AID PROJECT				
* 04 Bridge Repair 2007-2				

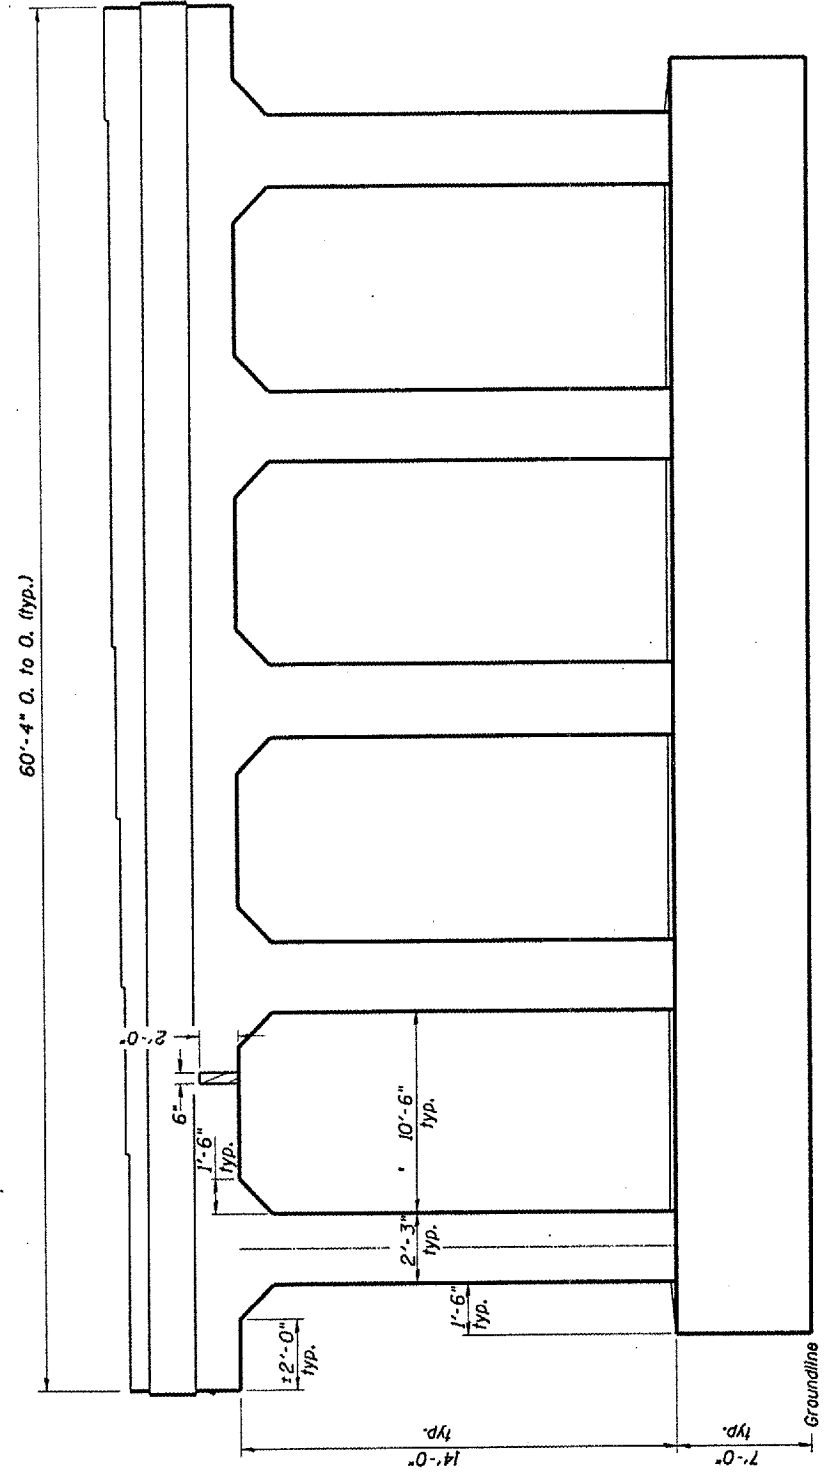


ELEVATION PIER 6
(Looking West)

ESTIMATED QUANTITIES

ITEM	UNIT	QUANTITY
Structural Repair of Concrete (<5')	SQ.FT.	0.0
Structural Repair of Concrete (>5')	SQ.FT.	0.75

Structural Repair of Concrete < 5'
 Structural Repair of Concrete > 5'

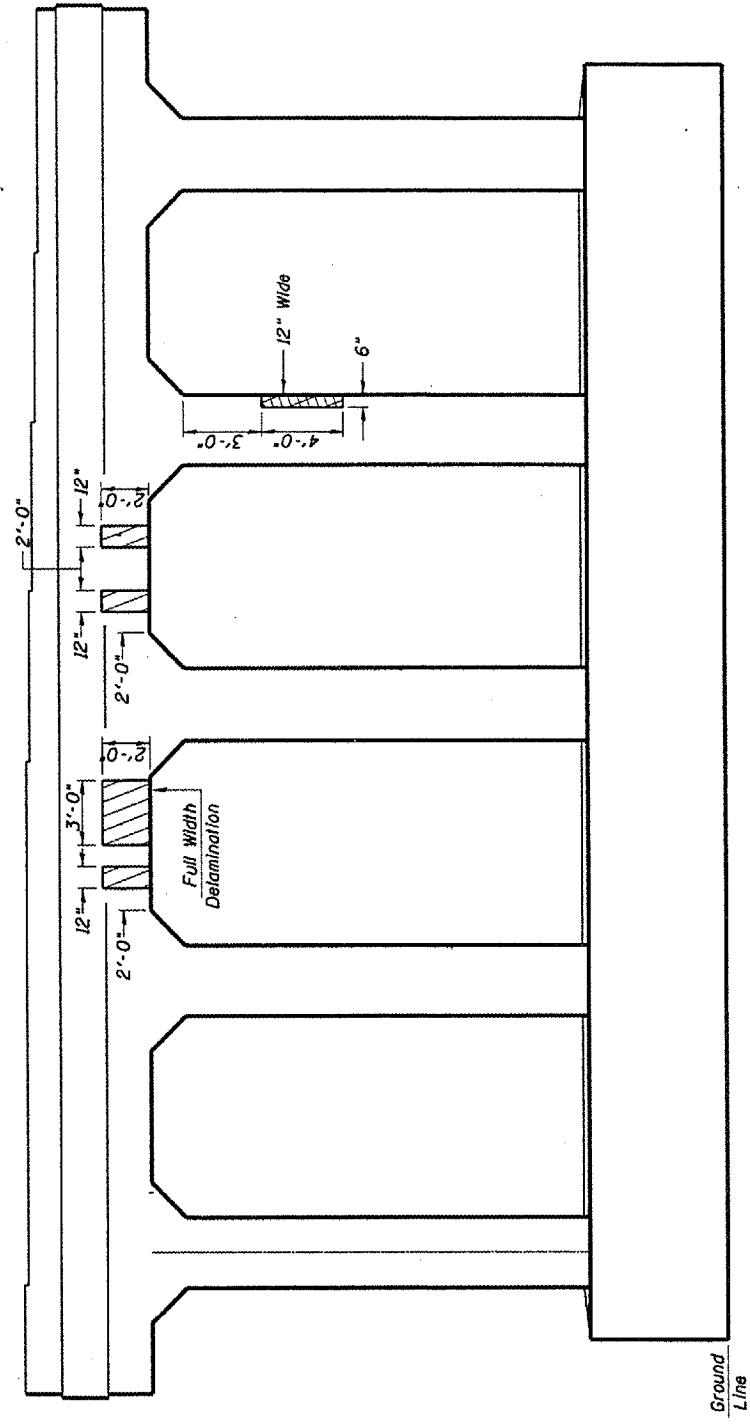

ELEVATION PIER 6
(Looking East)

ESTIMATED QUANTITIES

ITEM	UNIT	QUANTITY
Structural Repair of Concrete (<5')	SQ.FT.	3.6
Structural Repair of Concrete (>5')	SQ.FT.	20.4

Structural Repair of Concrete < 5'
 Structural Repair of Concrete > 5'

PLOT DATE
 FILE NAME
 SCALE
 REFERENCE

REVISIONS	
NAME	DATE

SN.072-0012 Adams St. over Clark St. & B.N.R.R.

ILLINOIS DEPARTMENT OF TRANSPORTATION

STRUCTURAL REPAIR DETAILS

SCALE: VERT. DATE 06-16-2005

DRAWN BY CEJ CHECKED BY