


F.A. P. RTE.	SECTION	COUNTY	TOTAL SHEETS	SHEET NO.
64	*	PEORIA	20	15
STA. 211+60.95		TO STA. 219+27.65		
FED. ROAD DIST. NO. 4 ILLINOIS FED. AID PROJECT				
* 04 Bridge Repair 2007-2				

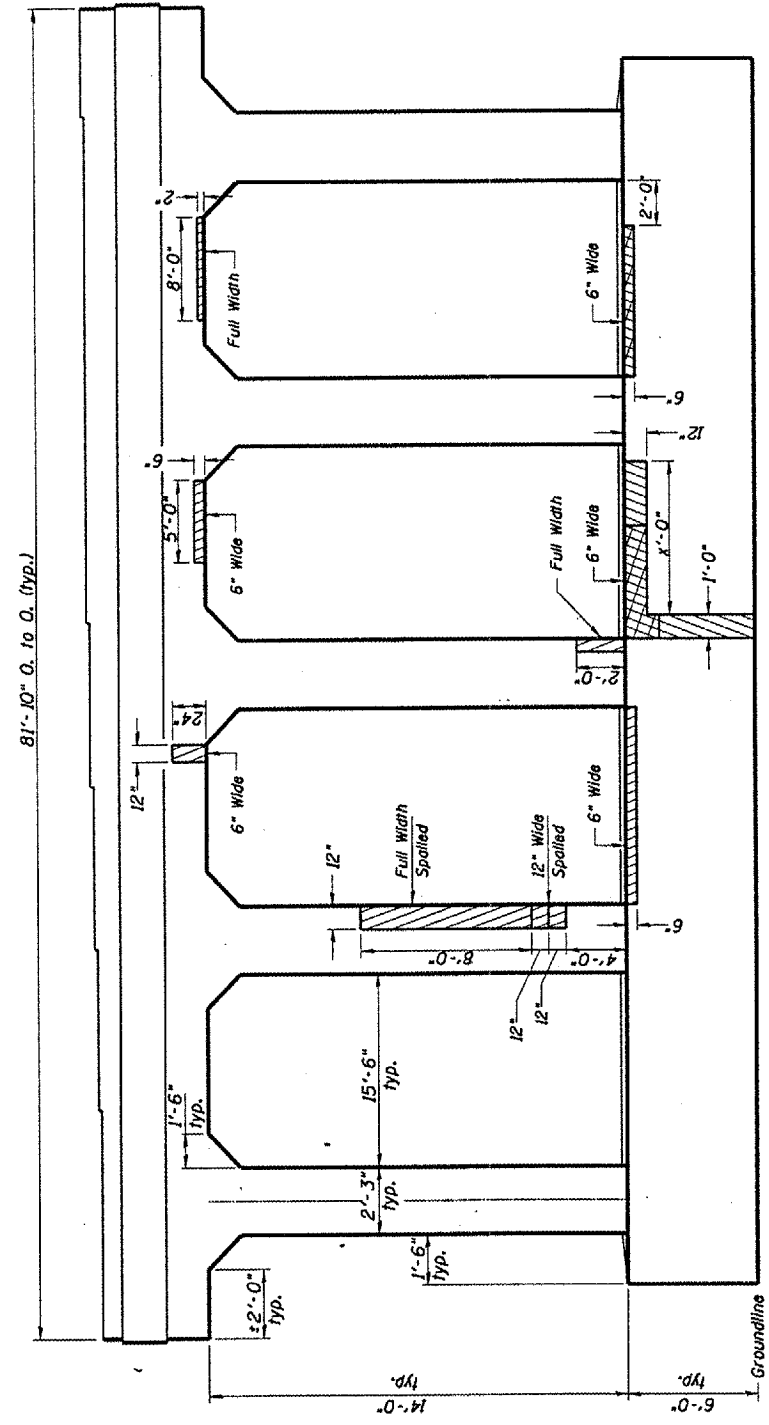


ELEVATION PIER 9
(Looking West)

ESTIMATED QUANTITIES

▨ Structural Repair of Concrete ≤ 5"
▩ Structural Repair of Concrete > 5"

ITEM	UNIT	QUANTITY
Structural Repair of Concrete (≤5")	SO.FT.	10.7
Structural Repair of Concrete (>5")	SO.FT.	60.6

NOTE
Railroad Tracks between Piers 9 and 10 will require Railroad Engineer presence during all work performed at this location.

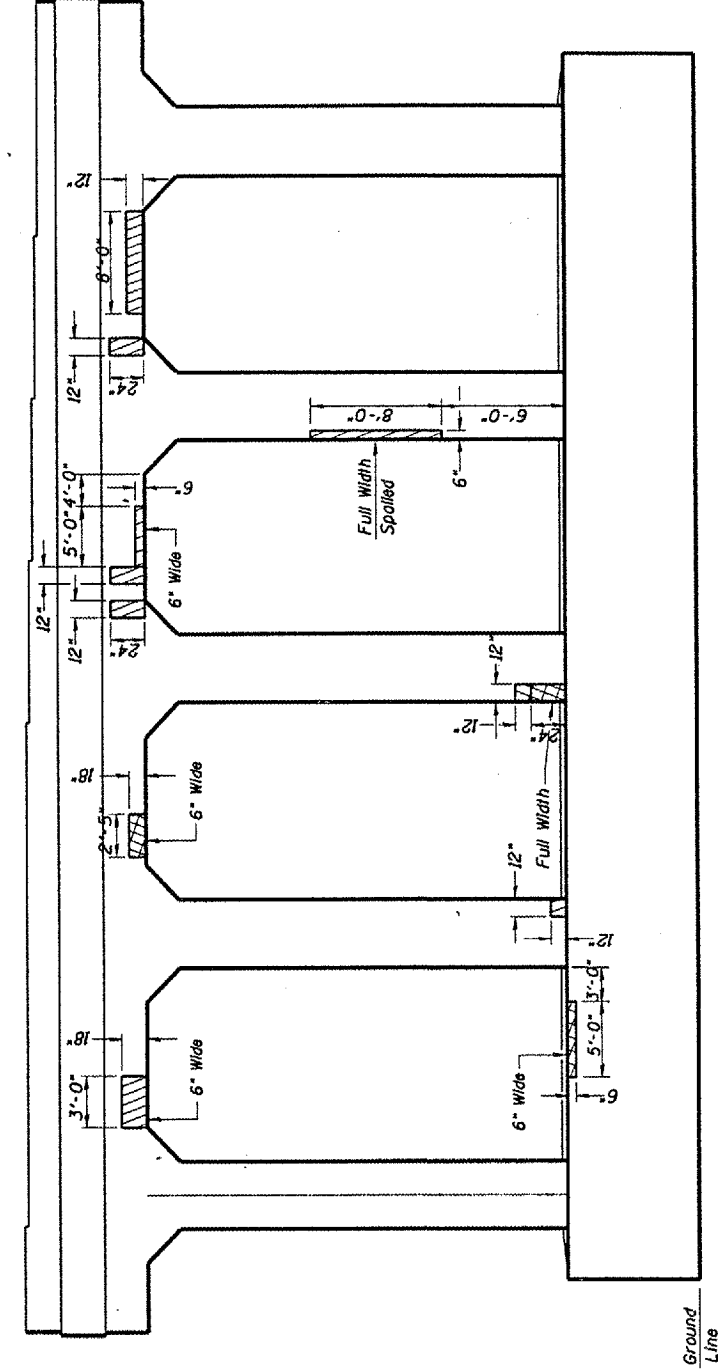

ELEVATION PIER 9
(Looking East)

ESTIMATED QUANTITIES

▨ Structural Repair of Concrete ≤ 5"
▩ Structural Repair of Concrete > 5"

ITEM	UNIT	QUANTITY
Structural Repair of Concrete (≤5")	SO.FT.	8.7
Structural Repair of Concrete (>5")	SO.FT.	49.5

PLOT DATE
SCALE
REFERENCE

REVISIONS	
NAME	DATE

SN.072-0012 Adams St. over Clark St. & B.N.R.R.

ILLINOIS DEPARTMENT OF TRANSPORTATION

STRUCTURAL REPAIR DETAILS

SCALE: VERT. DATE 06-16-2005
DRAWN BY CEJ
CHECKED BY