


CONTRACT NO. 68648			
F.A.P. RTE.	SECTION	COUNTY	TOTAL SHEETS
64	*	PEORIA	20
STA. 211+60.95 TO STA. 219+27.65			SHEET NO. 19
FED. ROAD DIST. NO. 4	ILLINOIS	FED. AID PROJECT	
* 04 Bridge Repair 2007-2			

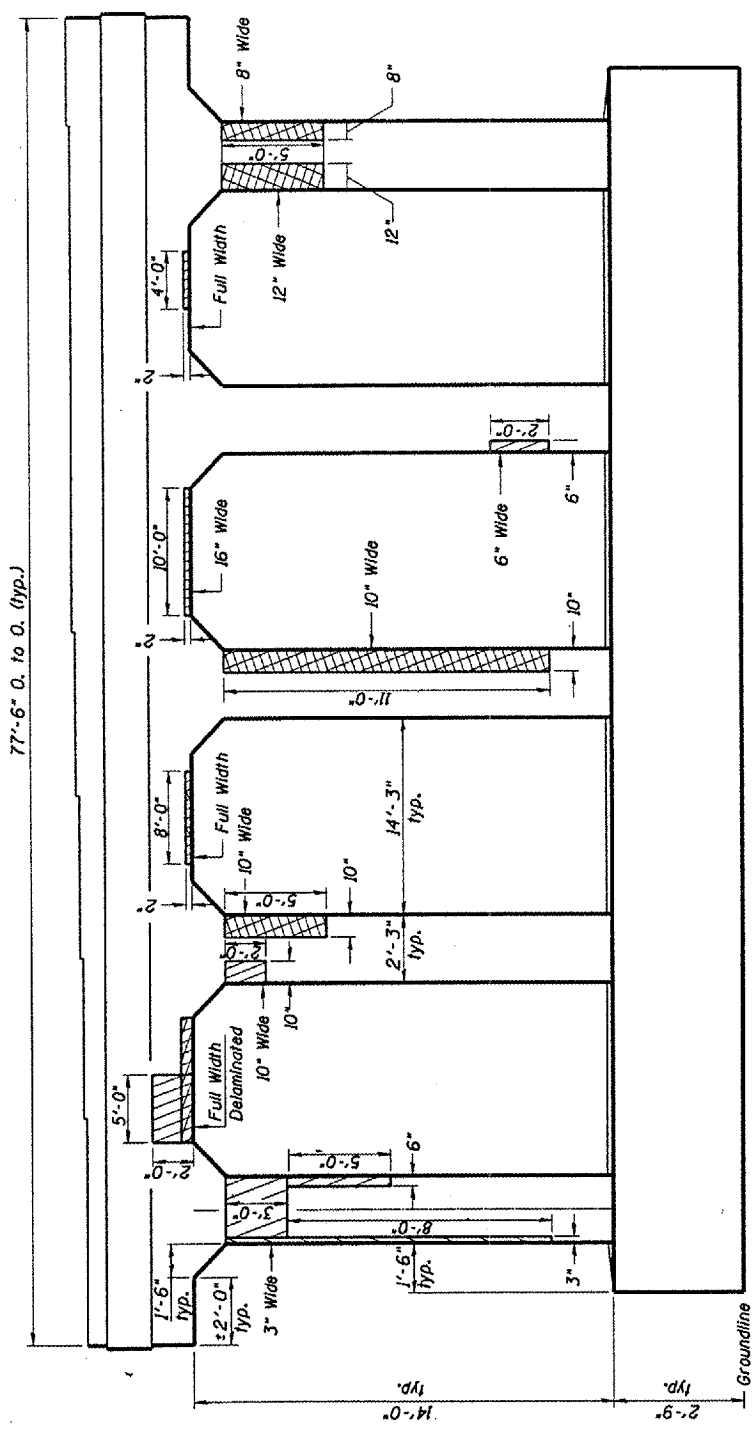


ELEVATION PIER 13
(Looking West)

ESTIMATED QUANTITIES

ITEM	UNIT	QUANTITY
Structural Repair of Concrete (>5')	SO. FT.	18.5
Structural Repair of Concrete (<5')	SO. FT.	104.8

Structural Repair of Concrete < 5'
 Structural Repair of Concrete > 5'

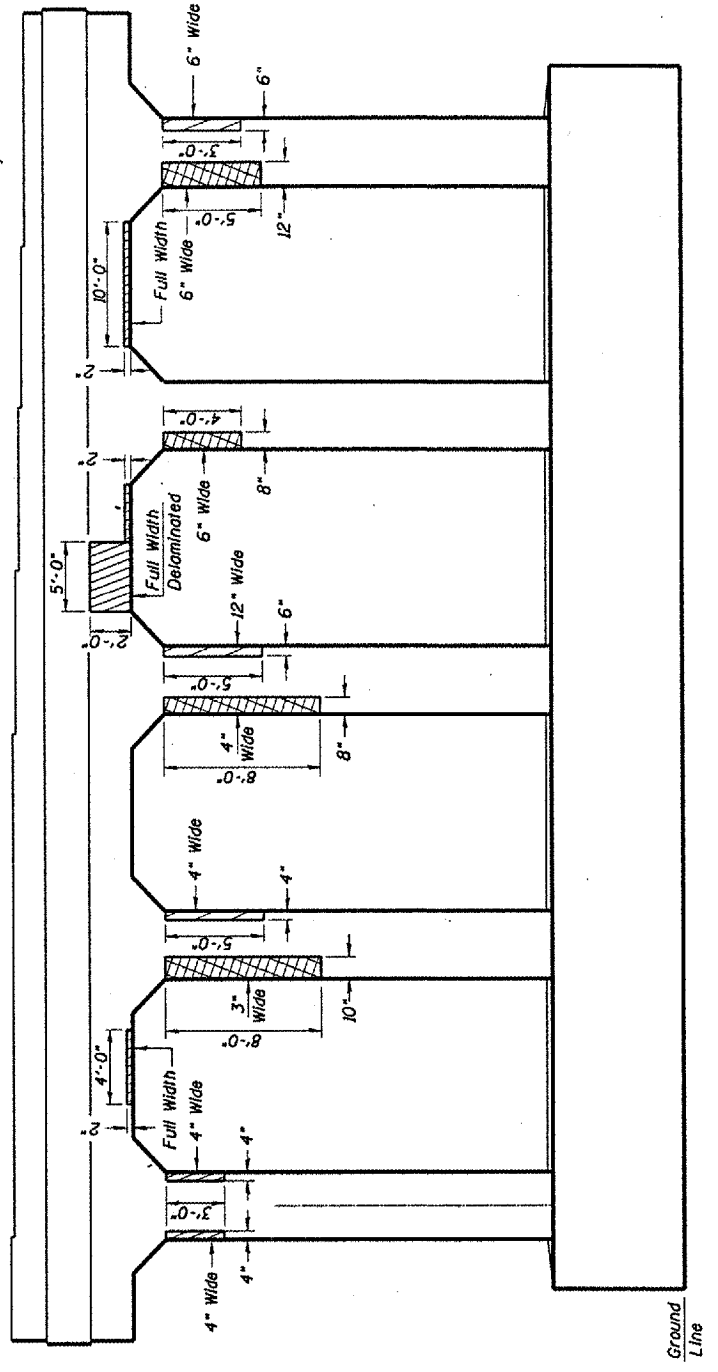

ELEVATION PIER 13
(Looking East)

ESTIMATED QUANTITIES

ITEM	UNIT	QUANTITY
Structural Repair of Concrete (>5')	SO. FT.	14.4
Structural Repair of Concrete (<5')	SO. FT.	81.6

Structural Repair of Concrete < 5'
 Structural Repair of Concrete > 5'

PLOT DATE * NOTES
 FILE NAME * SHEETS
 REFERENCE * SHEETS

REVISIONS	
NAME	DATE

SN.072-0012 Adams St. over Clark St. & B.N.R.R.

ILLINOIS DEPARTMENT OF TRANSPORTATION

STRUCTURAL REPAIR DETAILS

SCALE: VERT. HORIZ. DATE 06-16-2005

DRAWN BY CEJ CHECKED BY