
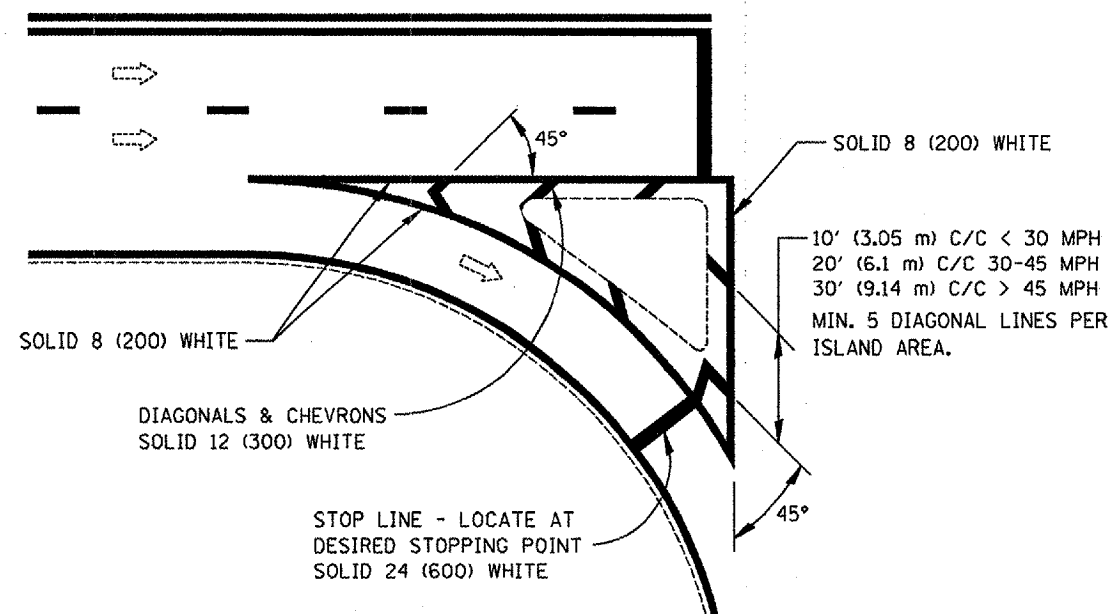


F.A.P. RTE.	SECTION	COUNTY	TOTAL SHEETS	SHEET NO.
693	D4 RAD. IMPROV. 2007	TAZEWELL		15
STA.		TO STA.		
FED. ROAD DIST. NO.	ILLINOIS	FED. AID PROJECT		

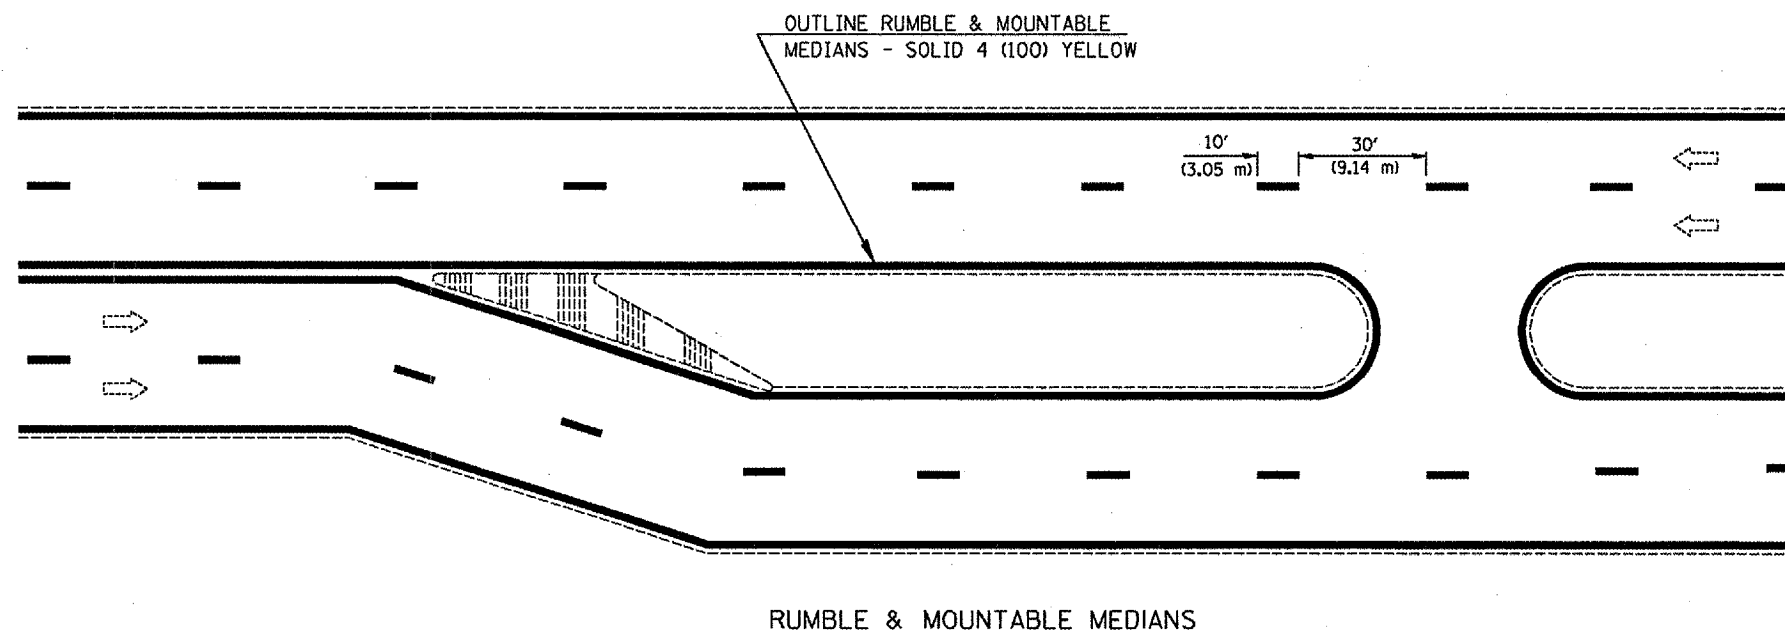

RIGHT TURN ISLAND MARKING
AND
CHANNELIZATION

All dimensions are in inches (millimeters) unless otherwise noted.

REVISIONS	
NAME	DATE

ILLINOIS DEPARTMENT OF TRANSPORTATION

ILLINOIS DEPARTMENT OF TRANSPORTATION
DISTRICT 4 PAVEMENT MARKING DETAILS

SCALE: NOT TO SCALE
DATE 11 - 05

DRAWN BY
CHECKED BY