


F.A.P. RTE.	SECTION	COUNTY	TOTAL SHEETS	SHEET NO.
693	D4 RAD. IMPR. '07	TAZEWELL		19
STA.		TO STA.		
FED. ROAD DIST. NO.	ILLINOIS	FED. AID PROJECT		

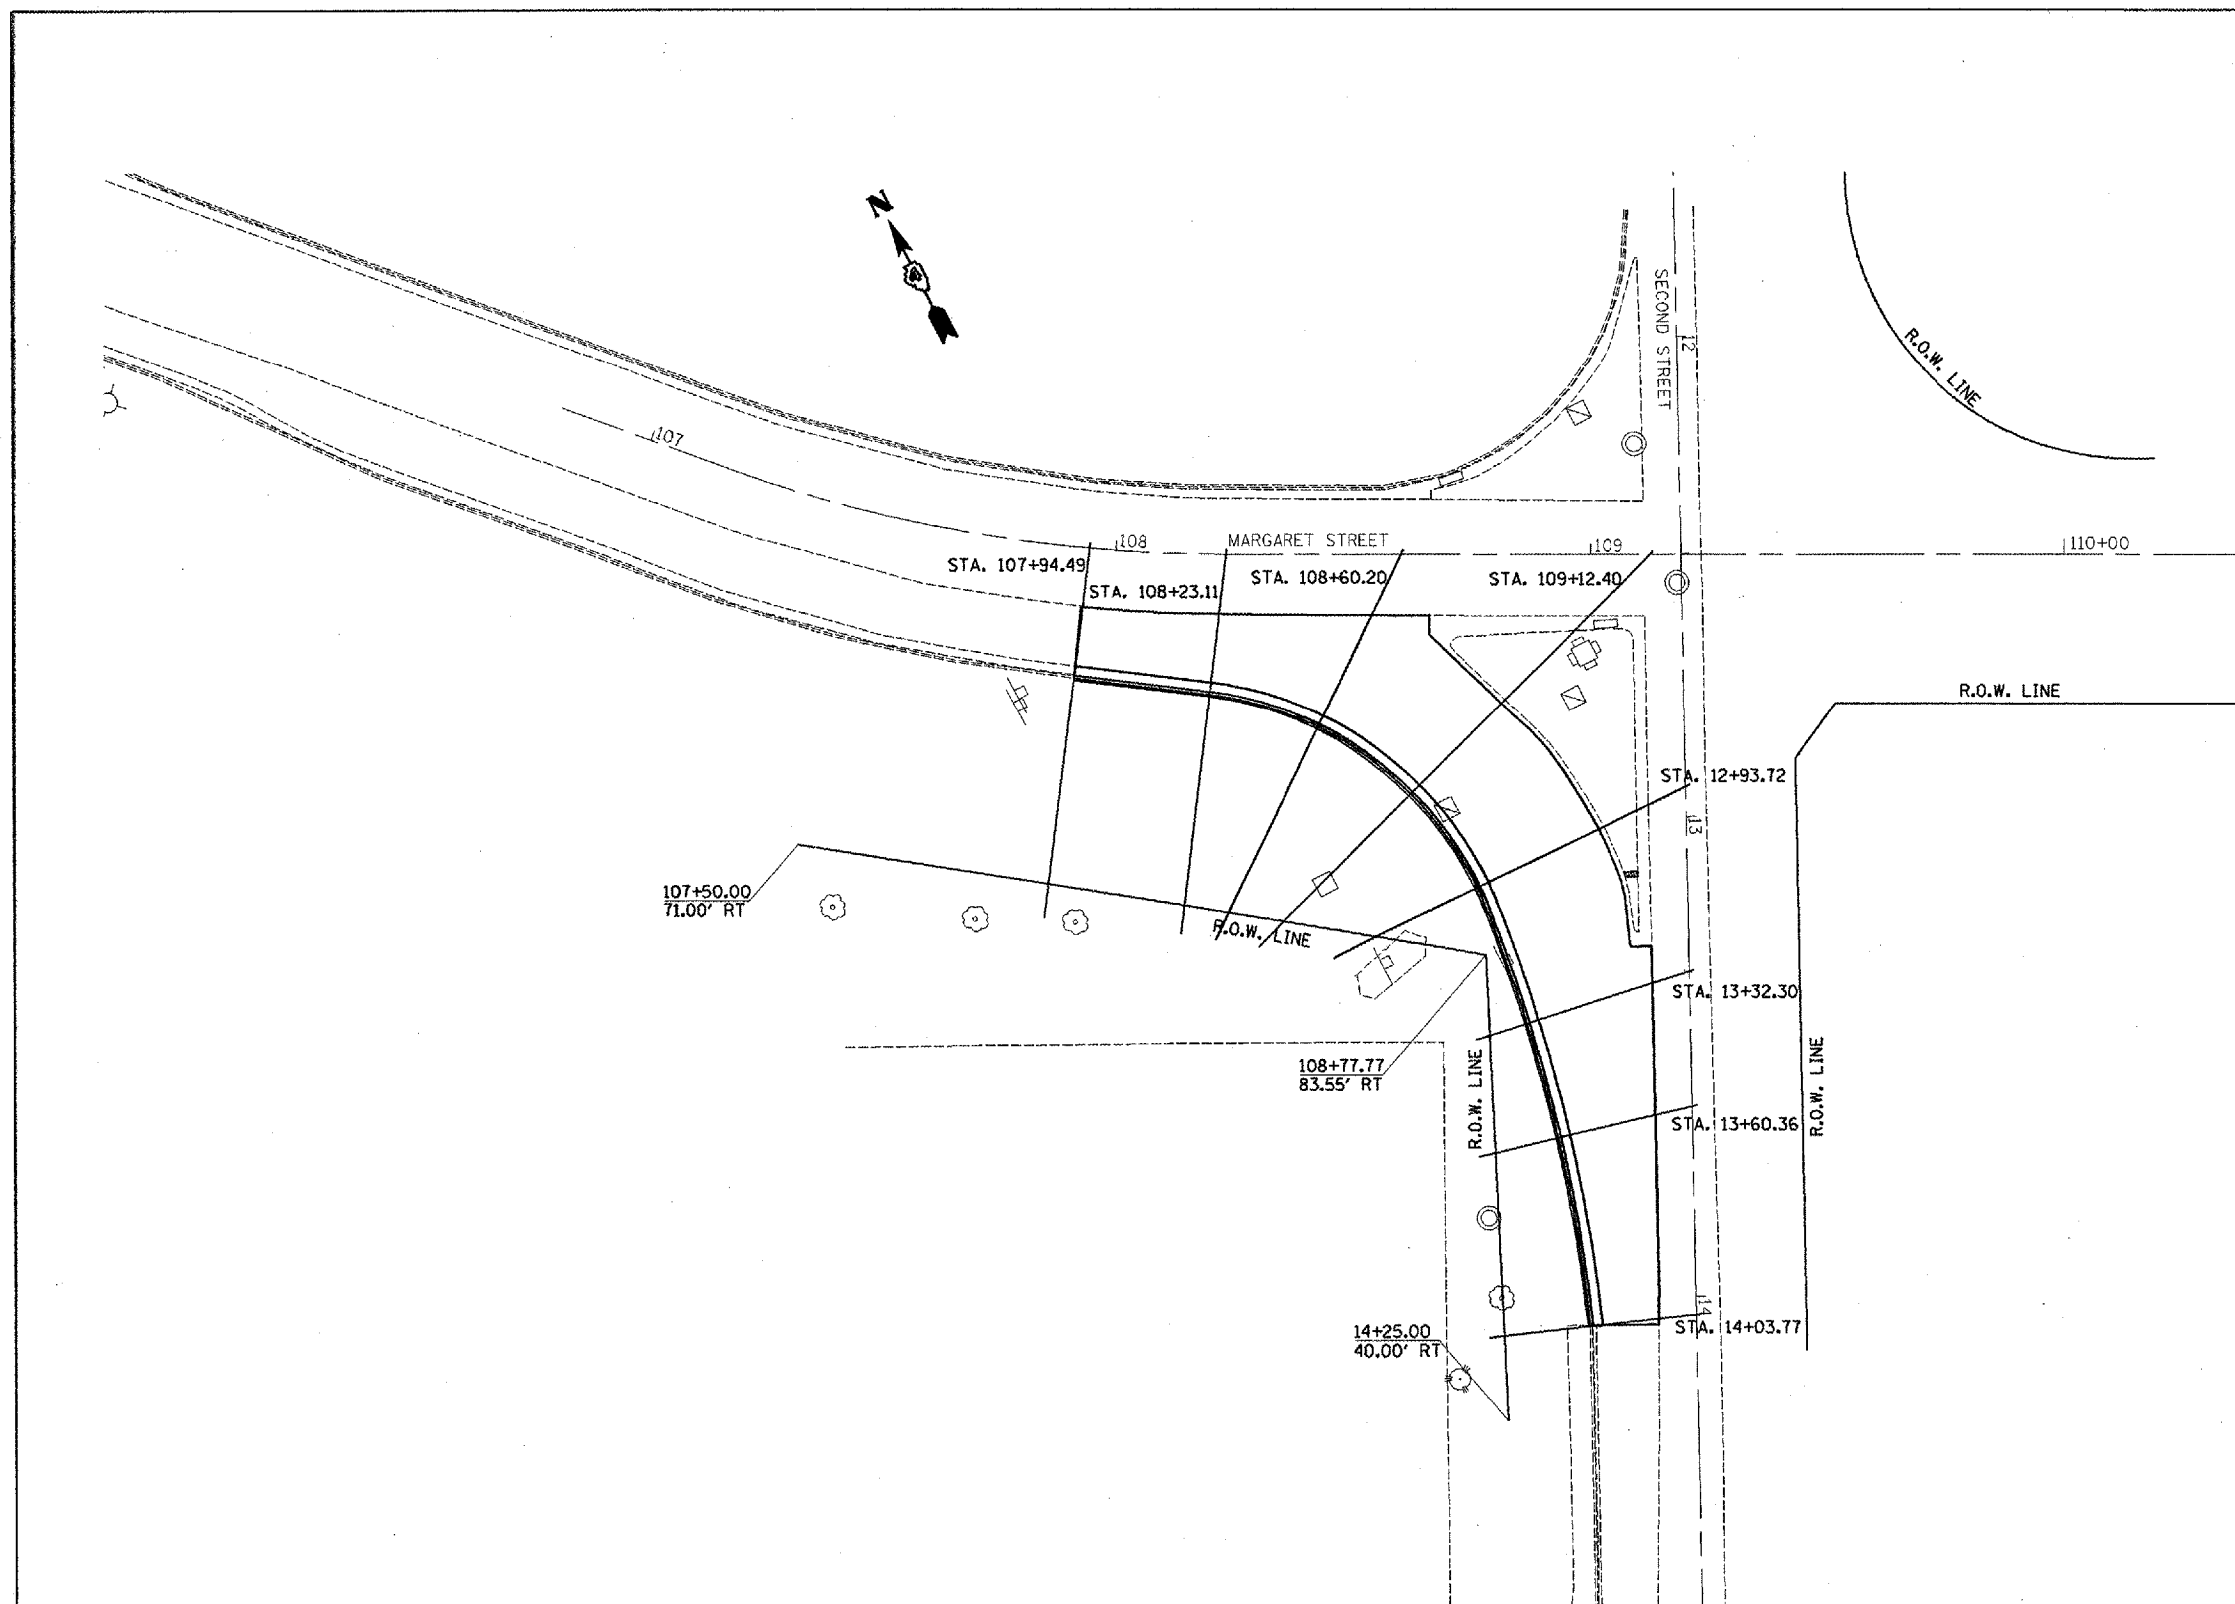

PLT DATE = 2/15/2007  
 FILE NAME = s:\p\projects\1125\plan\detail.dgn  
 PLT SCALE = 48.0000 / IN.  
 USER NAME = ghindman

REVISIONS	
NAME	DATE

ILLINOIS DEPARTMENT OF TRANSPORTATION

## CROSS SECTION LOCATIONS

SCALE: VERT. \_\_\_\_\_  
 HORIZ. \_\_\_\_\_

DRAWN BY \_\_\_\_\_  
 CHECKED BY \_\_\_\_\_