



F.A.P. RTE.	SECTION	COUNTY	TOTAL SHEETS
693	D4 RADIUS IMPROV. 2007	TAZEWELL	20
STA.		TO STA.	
FED. ROAD DIST. NO.		ILLINOIS FED. AID PROJECT	

150 140 130 120 110 100 90 80 70 60 50 40 30 20 10 0 10 20 30 40 50 60 70 80 90 100 110 120 130

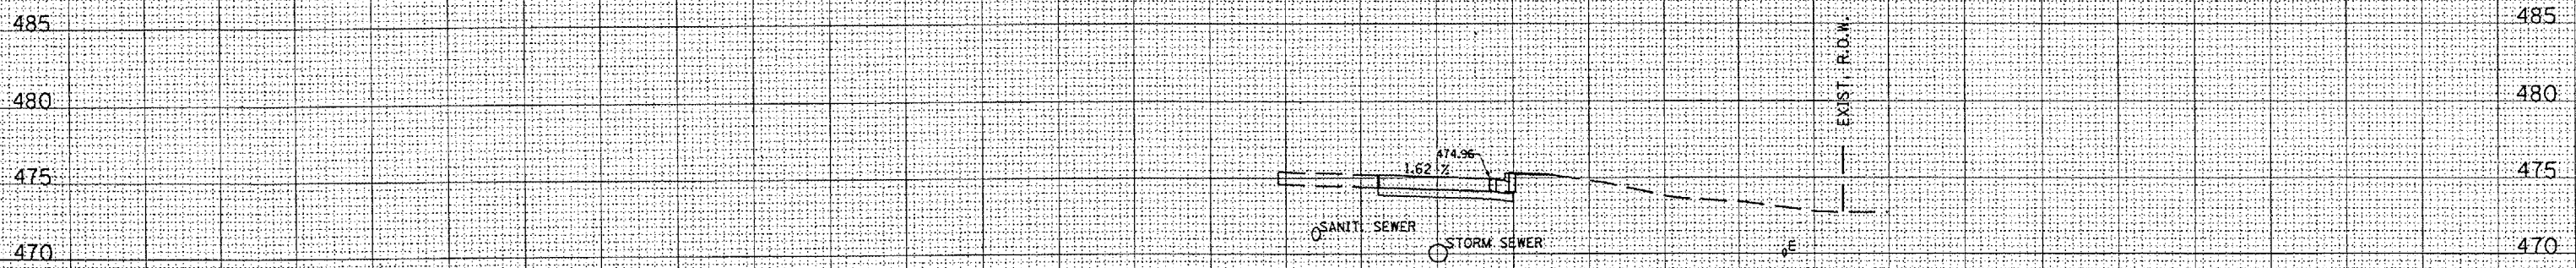

UNLESS ELEVATIONS ARE SHOWN--  
ALL UTILITY LOCATIONS SHOWN ON THE CROSS-SECTIONS  
ARE BASED ON THE APPROXIMATE DEPTH SUPPLIED BY  
THE UTILITY COMPANY

150 140 130 120 110 100 90 80 70 60 50 40 30 20 10 0 10 20 30 40 50 60 70 80 90 100 110 120 130

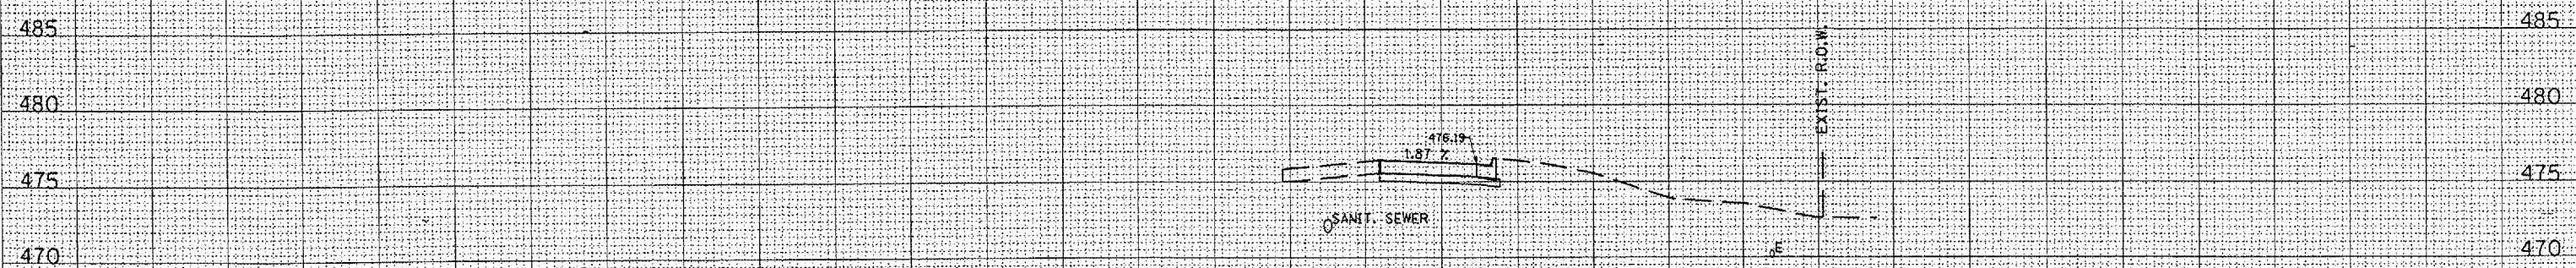

150 140 130 120 110 100 90 80 70 60 50 40 30 20 10 0 10 20 30 40 50 60 70 80 90 100 110 120 130

DATE	
BY	
REVIEWED	
PLANNED	
PERMITS	
AREAS	
CHECKED	
NO.	

DATE	
BY	
REVIEWED	
PLANNED	
PERMITS	
AREAS	
CHECKED	
NO.	

PLOT DATE = 1/24/2007  
 PLOT SCALE = 1" = 20.00' / IN.  
 USER NAME = ghdwasa