



F.A. P. RTE.		SECTION	COUNTY	TOTAL SHEETS	CONTRACT NO.
693		04 RADIIUS IMPROV. 2007	TAZEWELL	21	68649
STA.		TO STA.			
FED. ROAD DIST. NO.		ILLINOIS	FED. AID PROJECT		

150 140 130 120 110 100 90 80 70 60 50 40 30 20 10 0 10 20 30 40 50 60 70 80 90 100 110 120 130

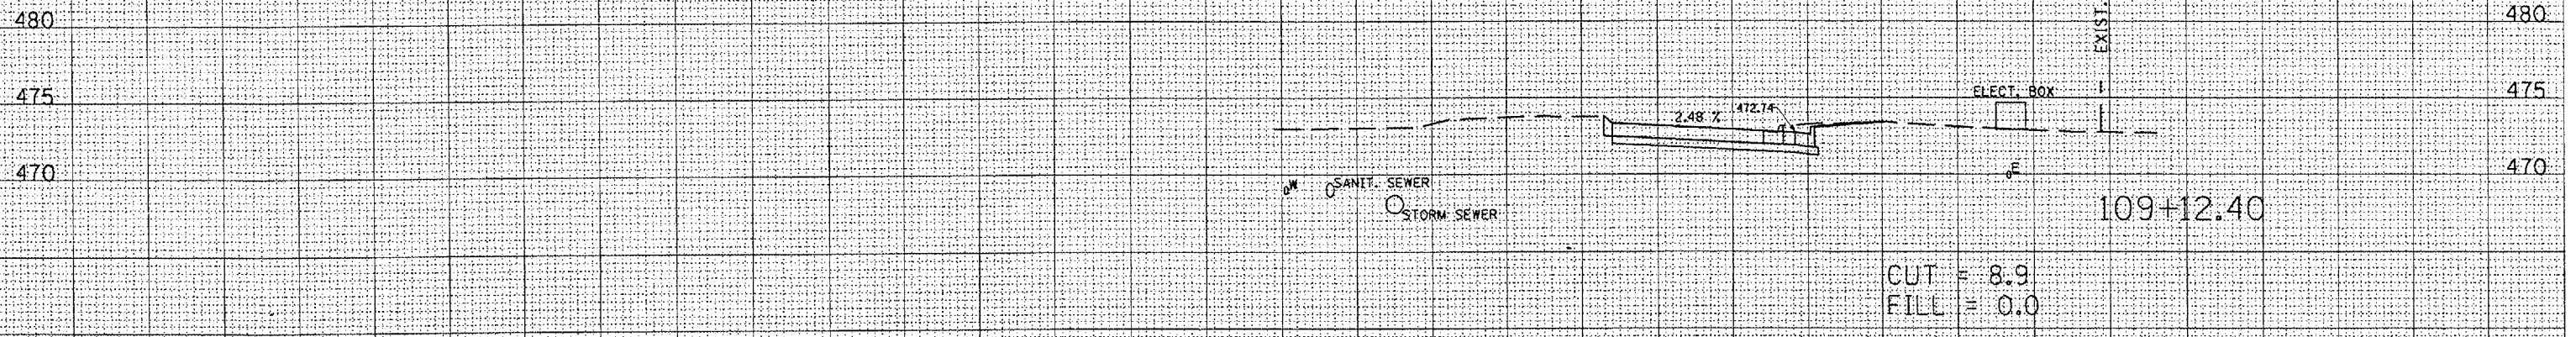

UNLESS ELEVATIONS ARE SHOWN--
ALL UTILITY LOCATIONS SHOWN ON THE CROSS-SECTIONS
ARE BASED ON THE APPROXIMATE DEPTH SUPPLIED BY
THE UTILITY COMPANY

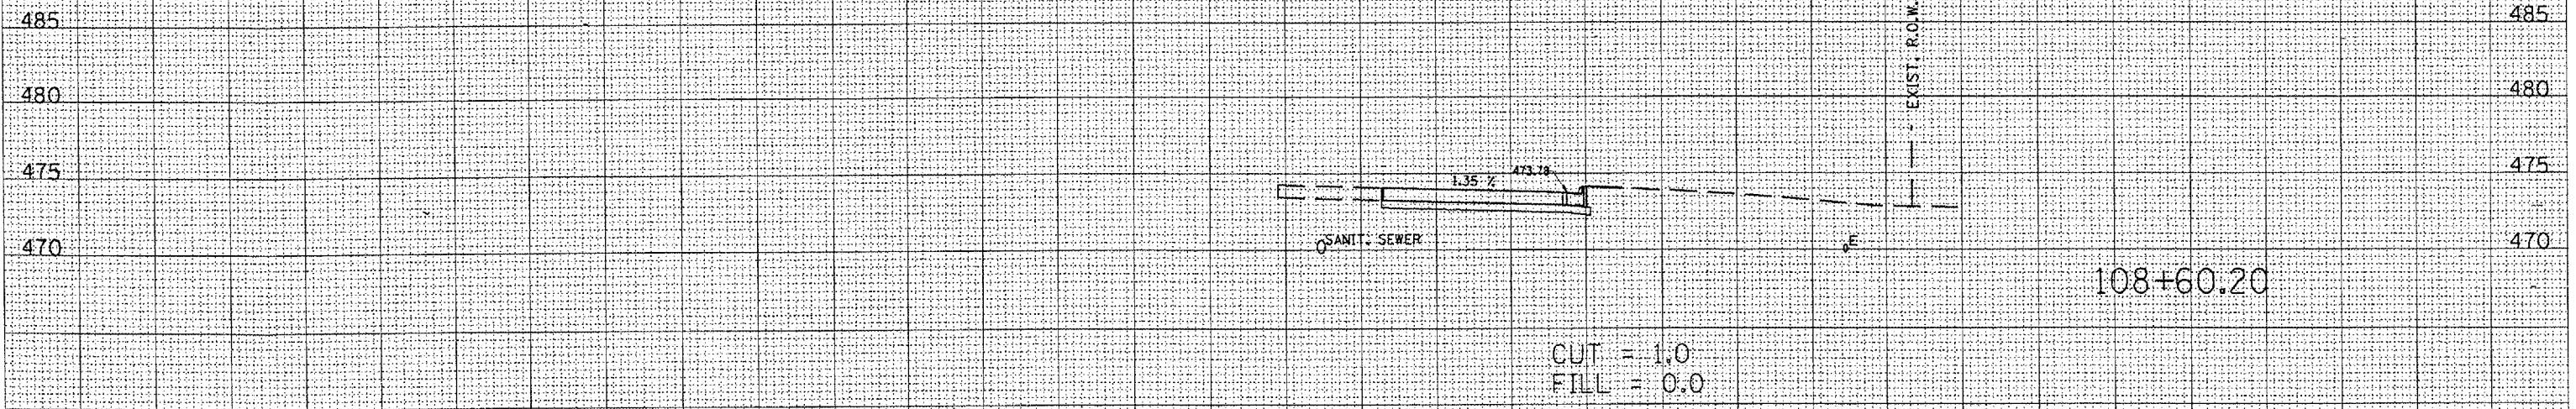

150 140 130 120 110 100 90 80 70 60 50 40 30 20 10 0 10 20 30 40 50 60 70 80 90 100 110 120 130

DATE	BY
SURVEYED	NO.
PLOTTED	
TEMPLATE	
AREAS	
CHECKED	

DATE	BY
SURVEYED	NO.
PLOTTED	
TEMPLATE	
AREAS	
CHECKED	

PLOT DATE = 1/24/2007
PLOT SCALE = 21.2500' / IN.
USER NAME = gshirvan