

F.A.I. RTE.	SECTION	COUNTY	TOTAL SHEETS	SHEET NO.
57&74	*	**	151	9


* D5 CABLE GUARD 2007-2
 ** CHAMPAIGN, DEWITT & DOUGLAS

LOCATION #1
TUSCOLA

EXISTING TYPICAL CROSS SECTION

I-57 SOUTHBOUND DRIVING LANE


STATION 467+25.00 TO STATION 470+00.00

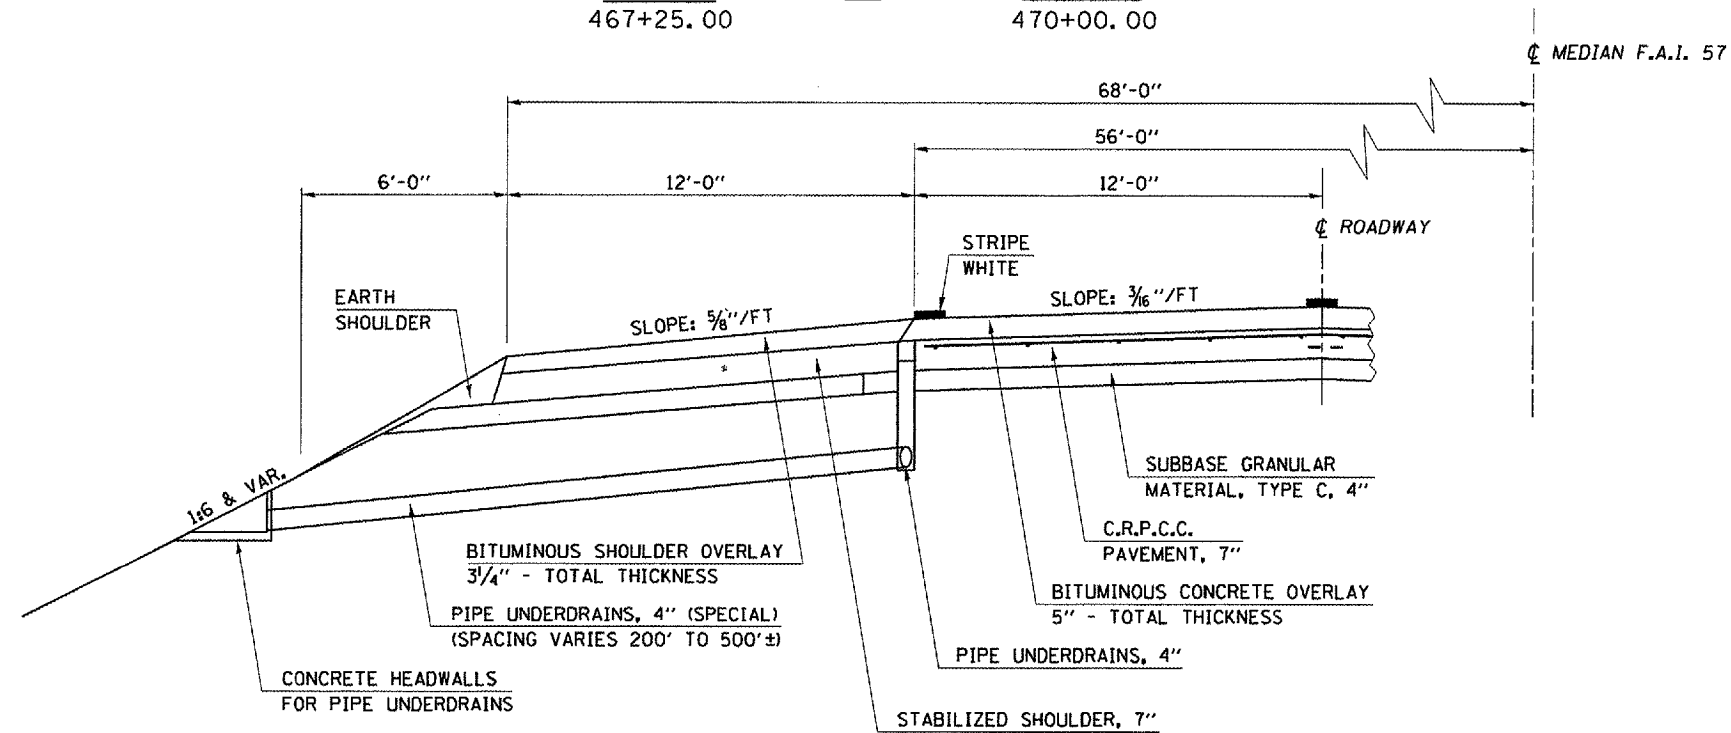

PROPOSED TYPICAL CROSS SECTION

I-57 SOUTHBOUND DRIVING LANE

STATION 467+25.00 TO STATION 470+00.00

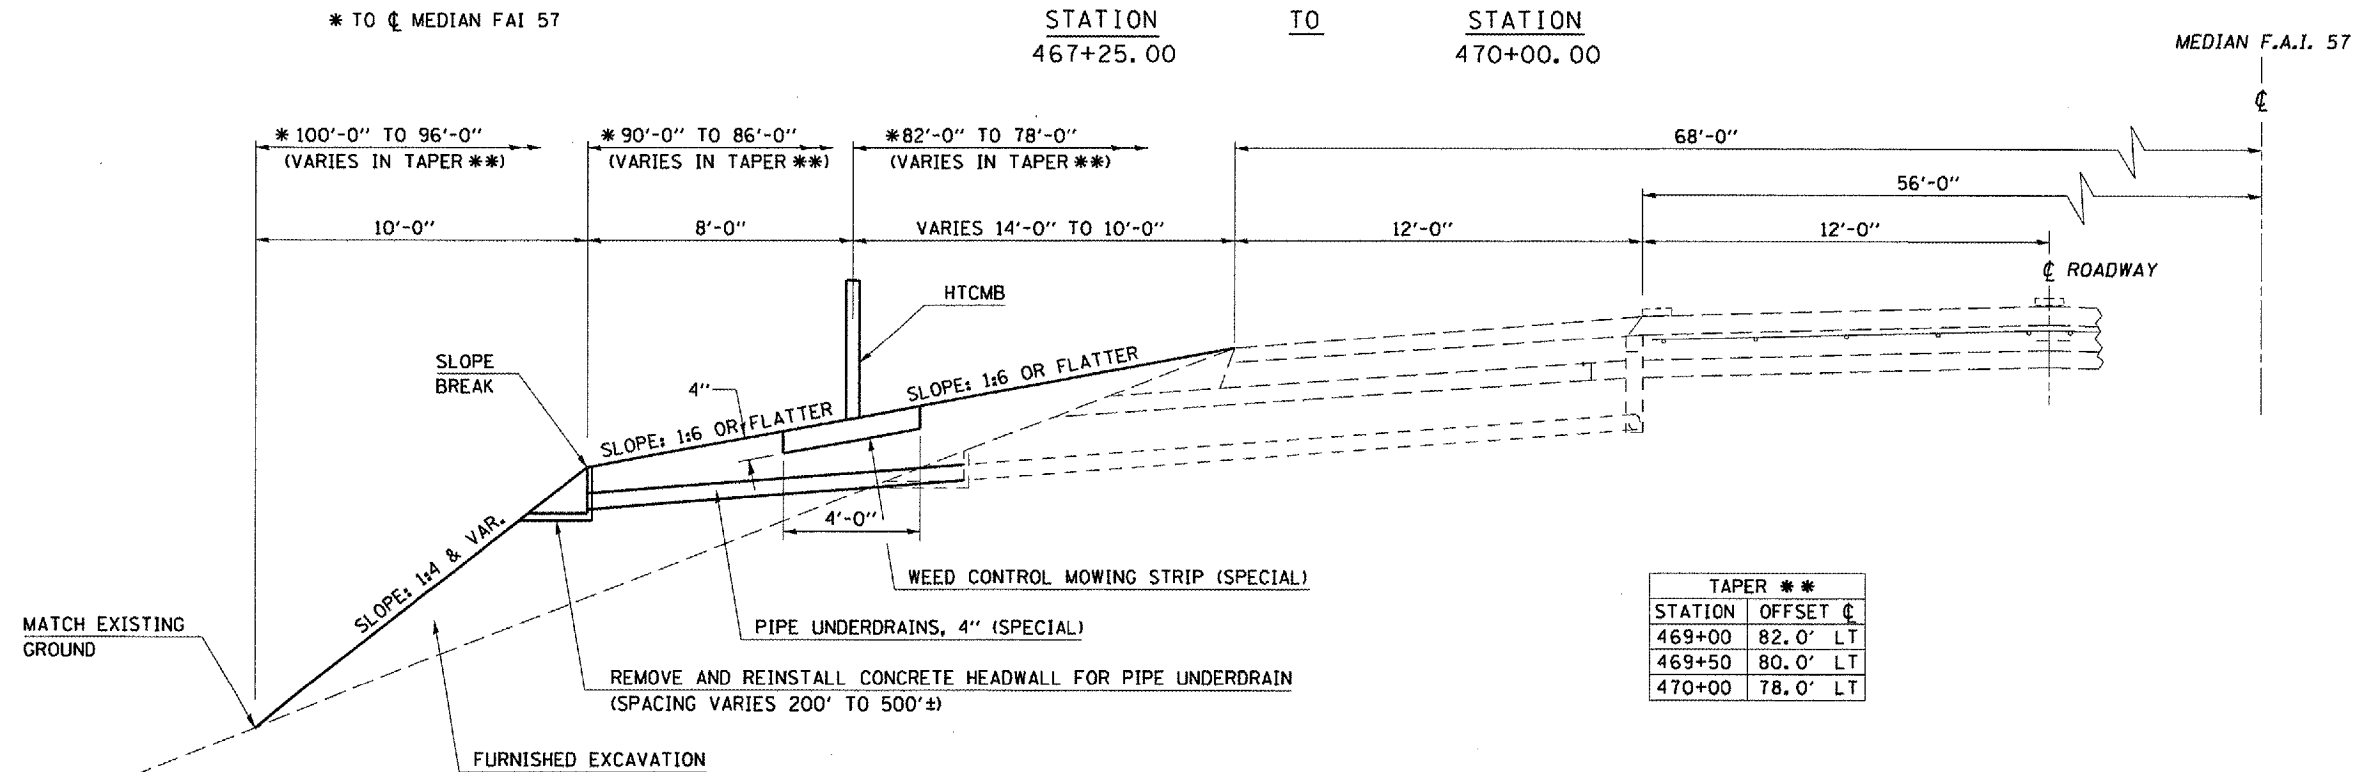

PLOT DATE: 12/1/2006
 FILE NAME: c:\p\proj\70547\70547.dwg
 PLOT SCALE: 42.3025' / IN.
 USER NAME: phillips