

F.A.I. RTE.	SECTION	COUNTY	TOTAL SHEETS	SHEET NO.
57&74	*	**	151	10


* D5 CABLE GUARD 2007-2
 ** CHAMPAIGN, DEWITT & DOUGLAS

LOCATION #1
TUSCOLA

EXISTING TYPICAL CROSS SECTION

I-57 SOUTHBOUND DRIVING LANE


STATION 470+00.00 TO STATION 502+70.76

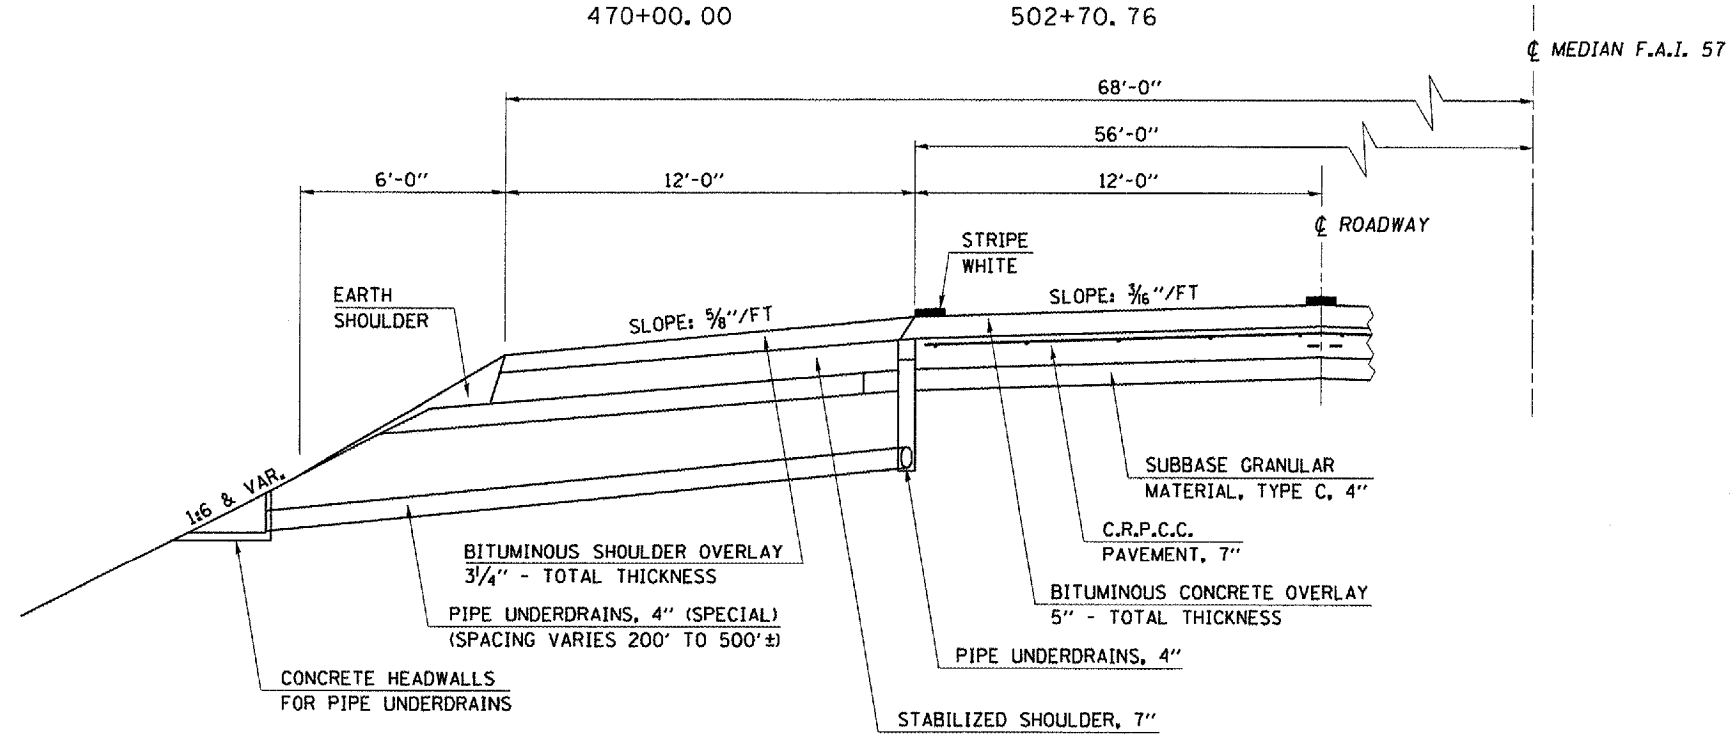

PROPOSED TYPICAL CROSS SECTION

I-57 SOUTHBOUND DRIVING LANE

STATION 470+00.00 TO STATION 502+70.76

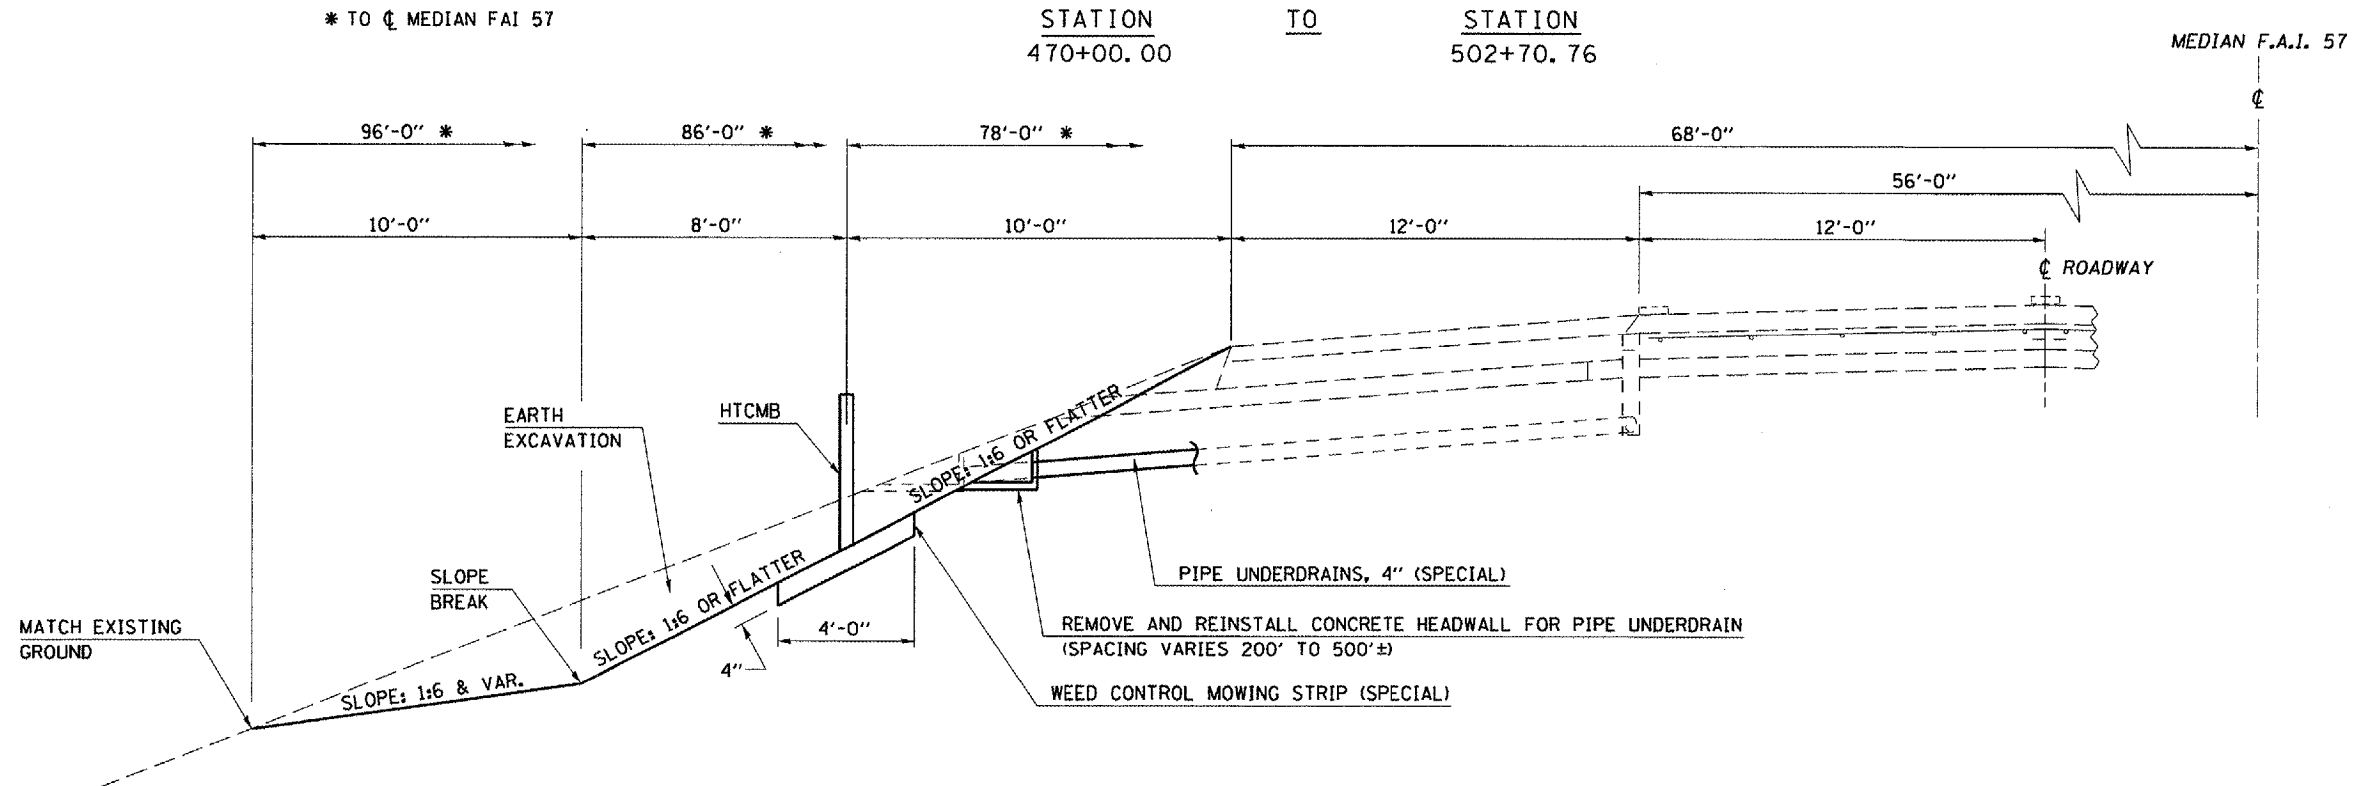

PLT DATE = 11/15/2006
 FILE NAME = c:\projects\70547\10\typical\70547.dgn
 PLOT SCALE = 42.3529' / IN.
 USER NAME = philley