

F.A.I. RTE.	SECTION	COUNTY	TOTAL SHEETS	SHEET NO.
57&74		**	151	13


* D5 CABLE GUARD 2007-2
 ** CHAMPAIGN, DEWITT & DOUGLAS

LOCATION #2
PESOTUM

EXISTING TYPICAL CROSS SECTION

I-57 MEDIAN


STATION 216+00.00 TO STATION 217+50.00

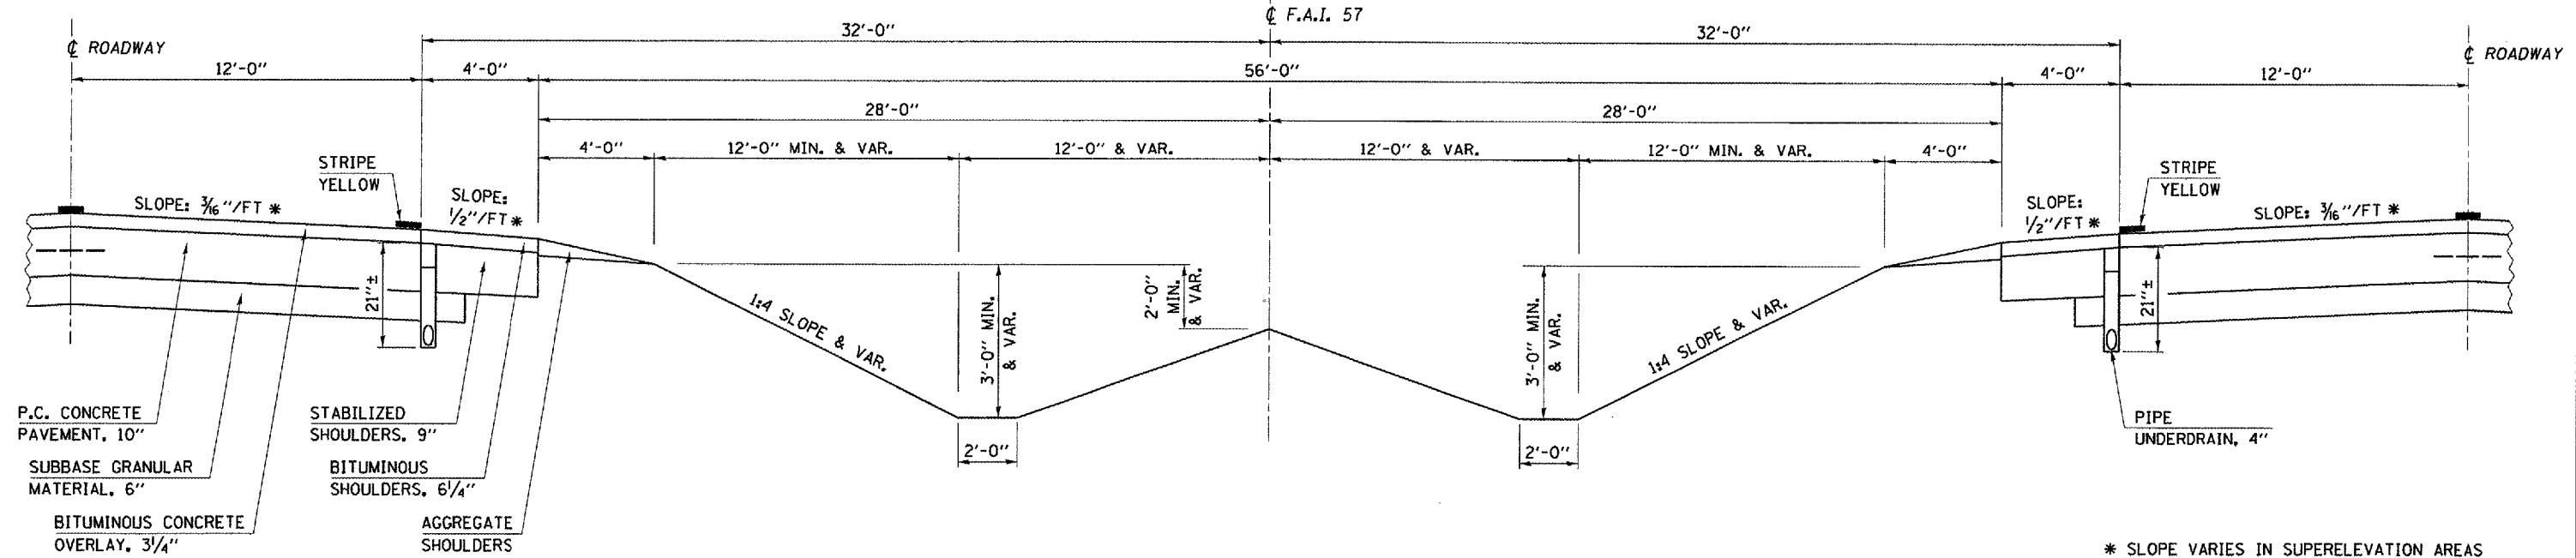

PROPOSED TYPICAL CROSS SECTION

I-57 MEDIAN

STATION 216+00.00 TO STATION 217+50.00

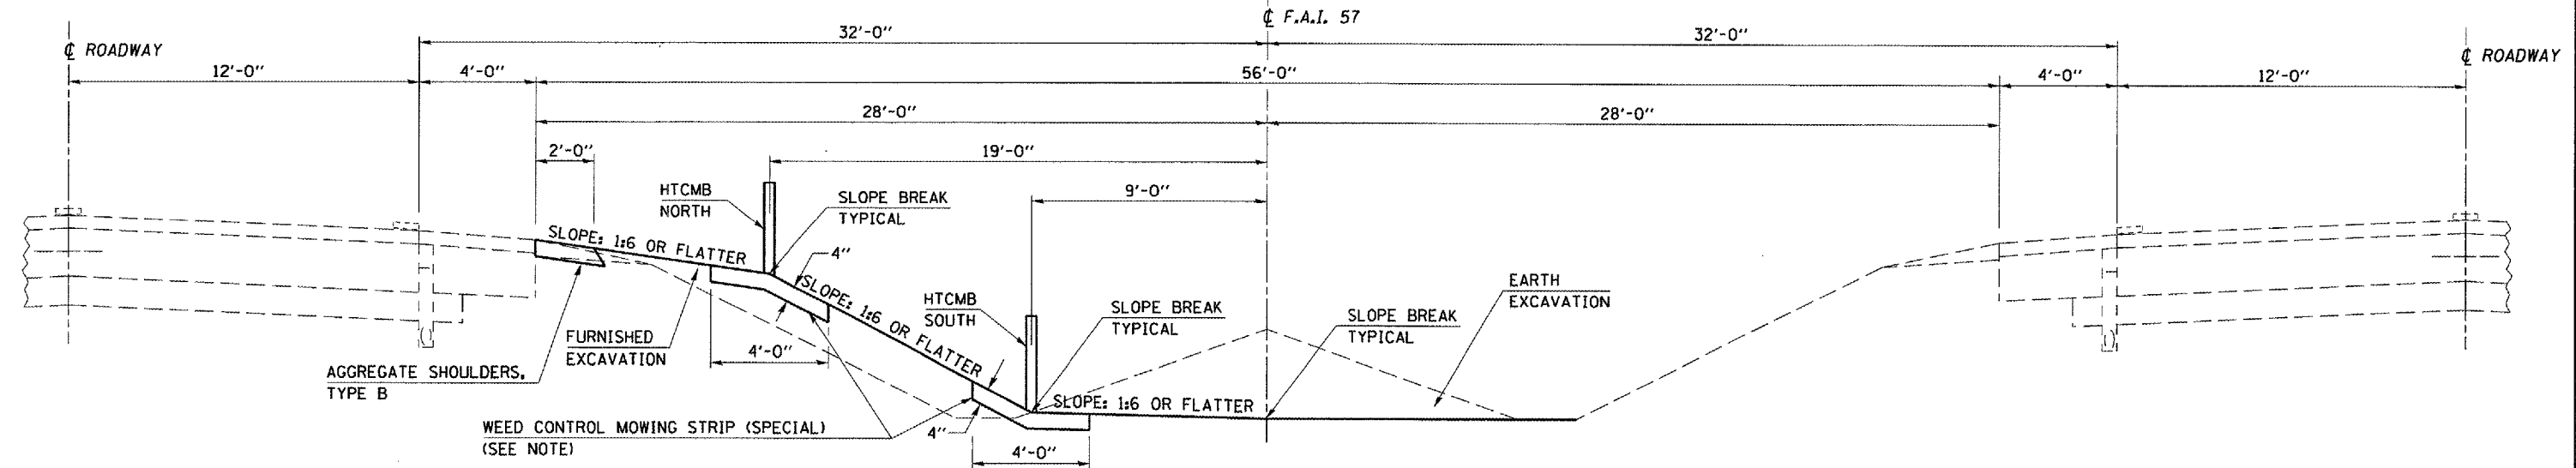

NOTE:
 MINIMUM THICKNESS OF MOWING STRIP SHALL BE 4".

PLOT DATE = 10/26/2006
 FILE NAME = c:\p\projects\0506188\csh\graphics\70547.dgn
 PLOT SCALE = 42.3525" / IN.
 USER NAME = phillips