


F.A.I. RTE.	SECTION	COUNTY	TOTAL SHEETS	SHEET NO.
57&74	**	**	151	14

* 05 CABLE GUARD 2007-2
 ** CHAMPAIGN, DEWITT & DOUGLAS

**LOCATION #3
 FARMER CITY**

EXISTING TYPICAL CROSS SECTION


STATION	TO	STATION
712+00.00		725+00.00
726+50.00		744+00.00

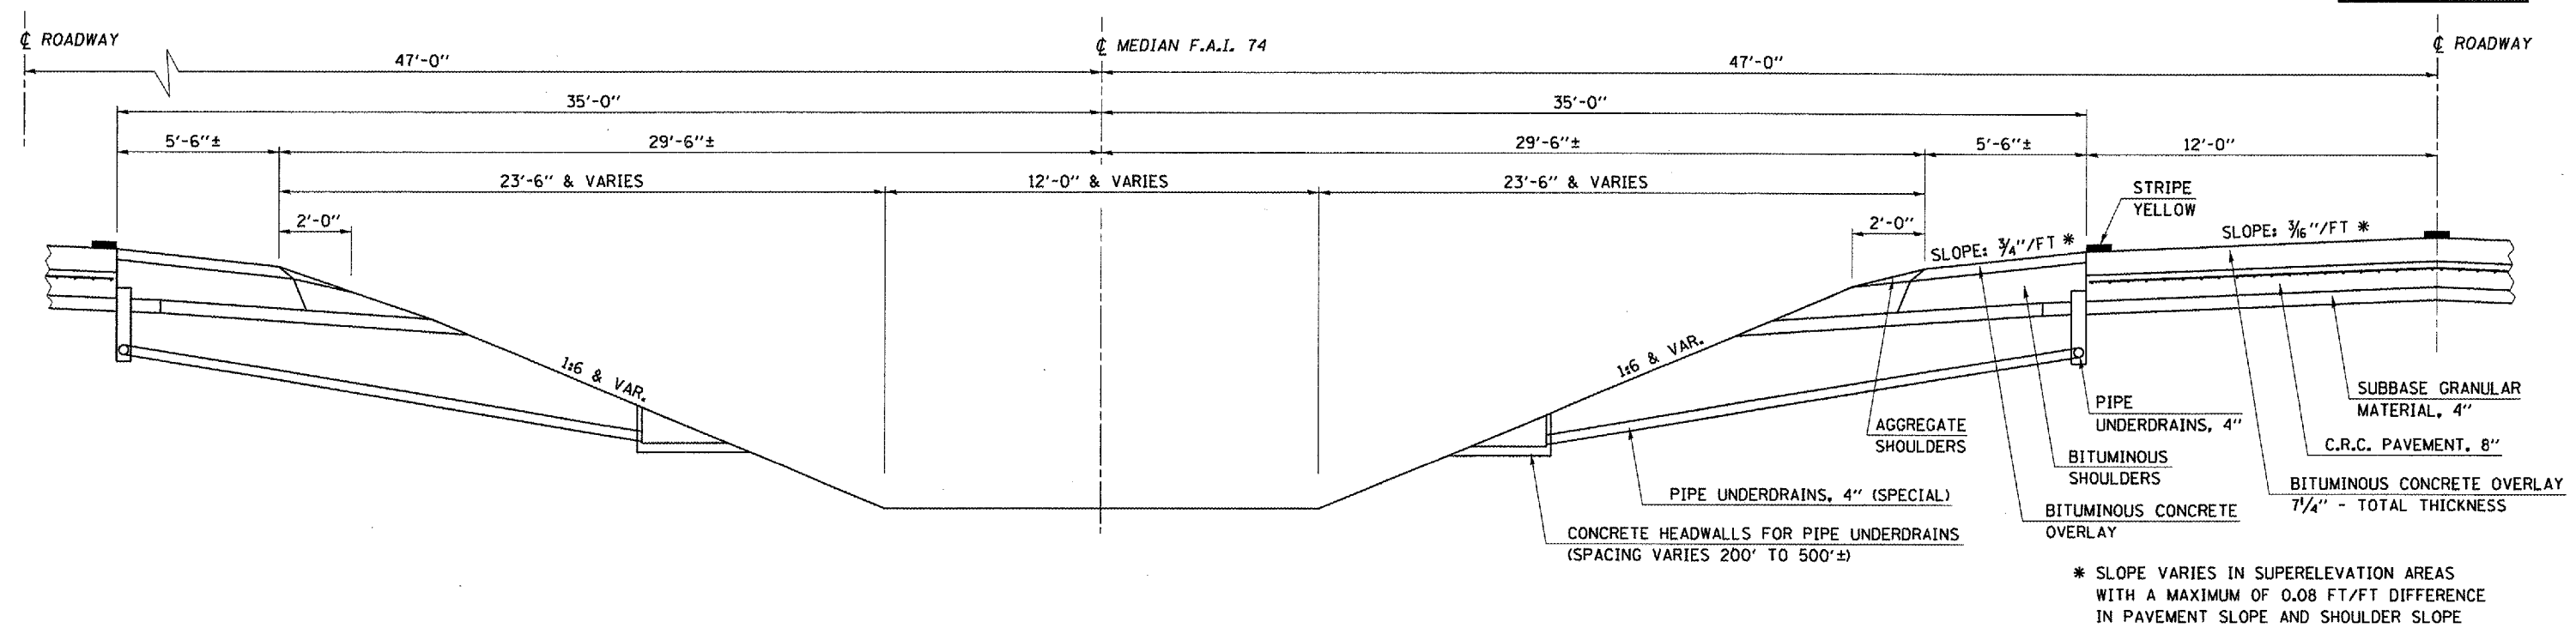

* SLOPE VARIES IN SUPERELEVATION AREAS WITH A MAXIMUM OF 0.08 FT/FT DIFFERENCE IN PAVEMENT SLOPE AND SHOULDER SLOPE

PROPOSED TYPICAL CROSS SECTION

STATION	TO	STATION
712+00.00		725+00.00
726+50.00		744+00.00

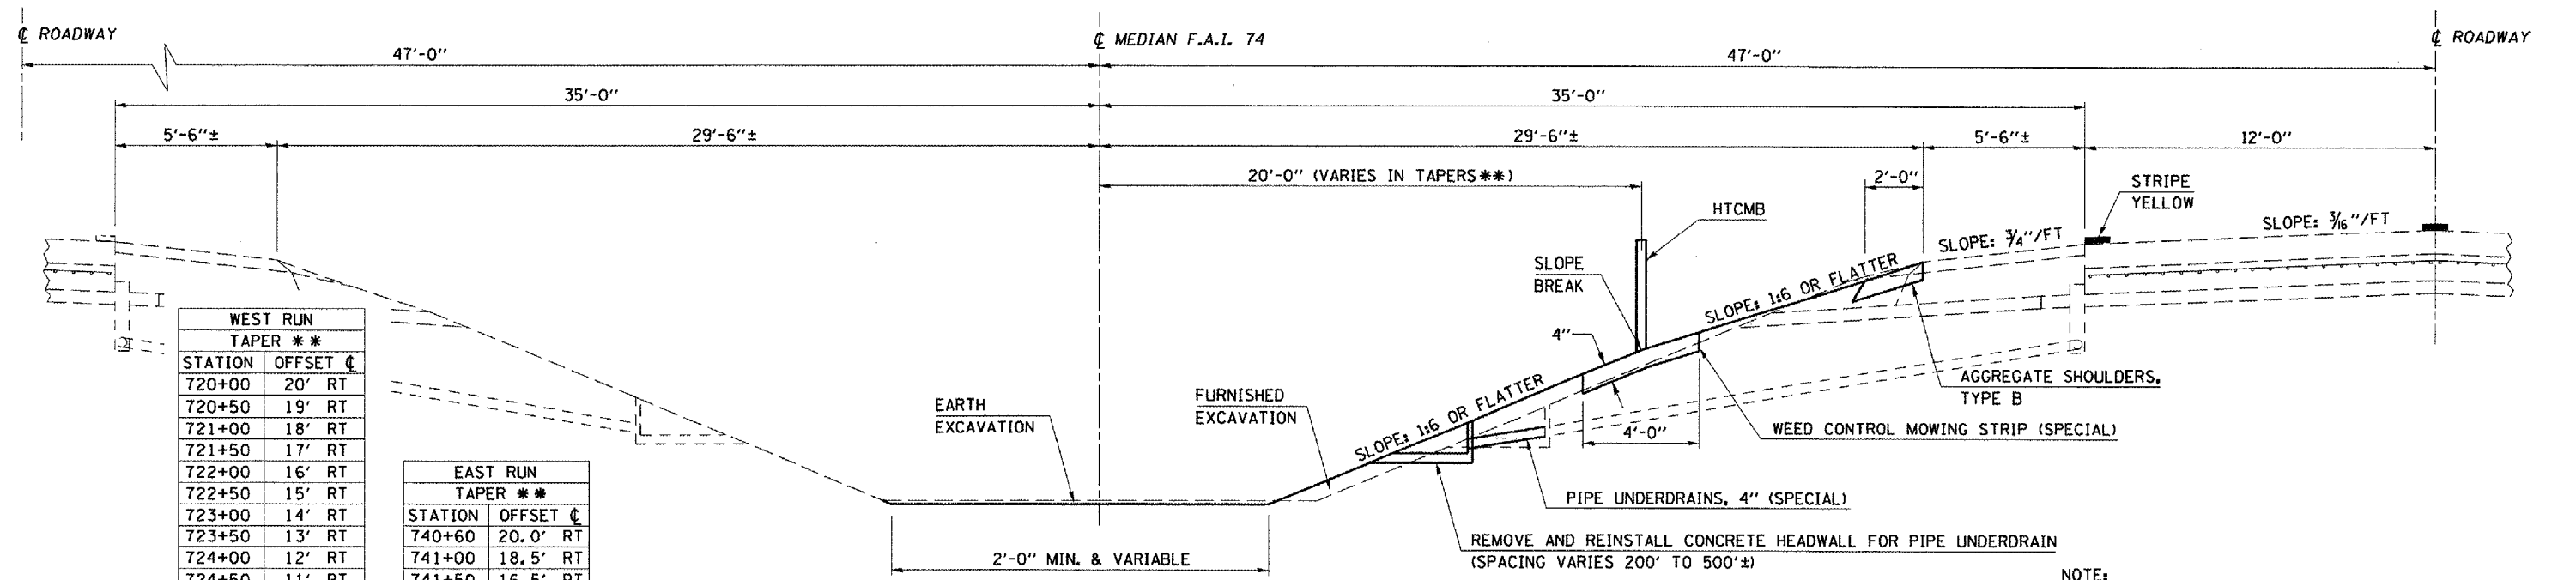

WEST RUN TAPER **

STATION	OFFSET	CL
720+00	20'	RT
720+50	19'	RT
721+00	18'	RT
721+50	17'	RT
722+00	16'	RT
722+50	15'	RT
723+00	14'	RT
723+50	13'	RT
724+00	12'	RT
724+50	11'	RT
725+00	10'	RT

EAST RUN TAPER **

STATION	OFFSET	CL
740+60	20.0'	RT
741+00	18.5'	RT
741+50	16.5'	RT
742+00	14.5'	RT

NOTE: MINIMUM THICKNESS OF MOWING STRIP SHALL BE 4".

PLOT DATE = 11/15/2006
 FILE NAME = c:\projects\70547\70547.dgn
 PLOT SCALE = 42.3025' / IN.
 USER NAME = philip_j