


| F.A.I. RTE. | SECTION | COUNTY | TOTAL SHEETS | SHEET NO. |
|--------------------------------|----------|------------------|--------------|-----------|
| 57&74 | * | ** | 151 | 27 |
| STA. 183+00 | | TO STA. 198+00 | | |
| FED. ROAD DIST. NO. | ILLINOIS | FED. AID PROJECT | | |
| * D5 CABLE GUARD 2007-2 | | | | |
| ** CHAMPAIGN, DEWITT & DOUGLAS | | | | |




| | | |
|------|---------------|------|
| PLAN | SURVEYED | DATE |
| | PLOTTED | |
| | CHECKED | |
| | BY | |
| | NOTE BOOK NO. | |
| | DATE | |

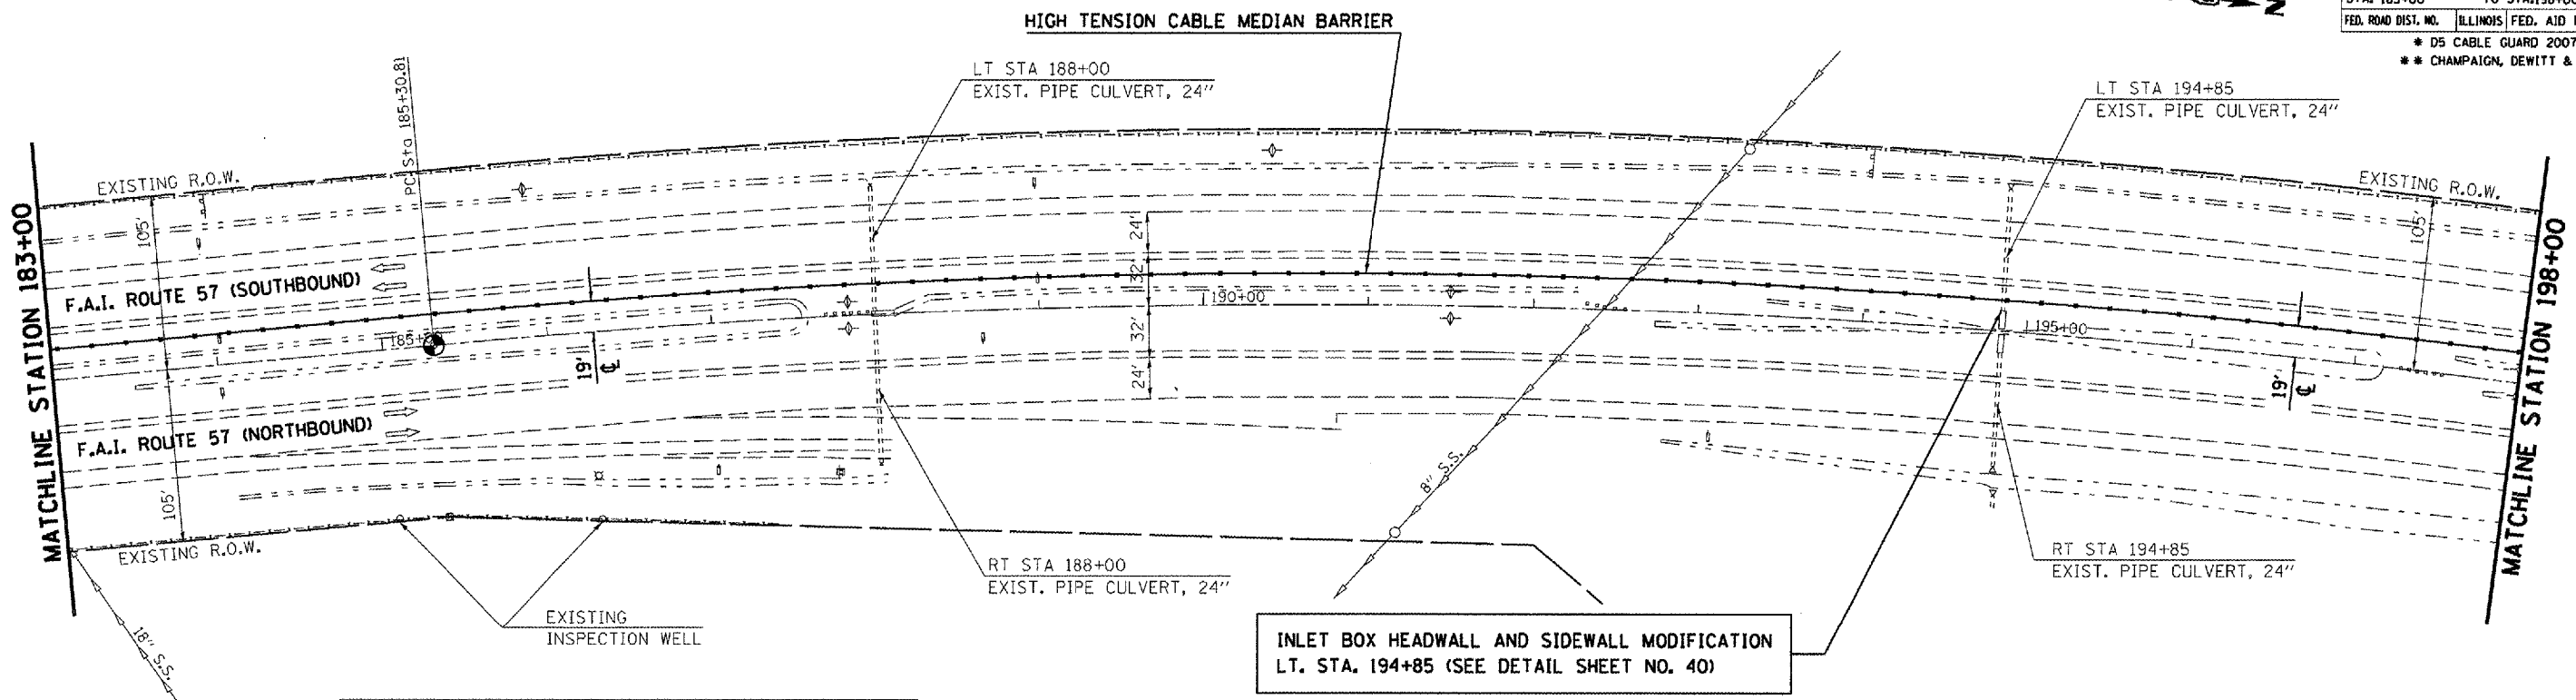

BM 4748-5
 CHISELED "X" ON THE TOP OF THE NW BOLT OF SIGN
 BASE OF OVERHEAD REST AREA SIGN (POLE NUMBER 07 601)
 STATION 187+76.09, 93.74 RT, ELEV 699.952

SEC. 21, T17N, R8E, 3rd PM

EXISTING R.O.W.

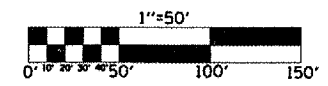

| | | |
|---------|---------------|------|
| PROFILE | SURVEYED | DATE |
| | PLOTTED | |
| | CHECKED | |
| | BY | |
| | NOTE BOOK NO. | |
| | DATE | |

PLOT DATE = 10/20/2006
 FILE NAME = c:\p06011\06011\06011.dgn
 PLOT SCALE = 1/8"=1'-0" / IN.
 USER NAME = philipj

