

80 70 60 50 40 30 20 10 0 10 20 30 40 50 60 70


CONTRACT NO. 70547

F.A.I. RTE.	SECTION	COUNTY	TOTAL SHEETS	SHEET NO.
57&74	*	**	151	86
STA. 180+00		TO STA. 181+00		
FED. ROAD DIST. NO. ILLINOIS FED. AID PROJECT				
* D5 CABLE GUARD 2007-2				
** CHAMPAIGN, DEWITT & DOUGLAS				

DATE	
BY	
NO.	
FINAL SURVEY	DATE
PLOTTED	
NOTE BOOK	
AREAS CHECKED	

DATE	
BY	
NO.	
ORIGINAL SURVEY	DATE
PLOTTED	
NOTE BOOK	
AREAS CHECKED	

PLOT DATE: 10/20/2006
 FILE NAME: c:\pwork\sets\688186\180+00.dwg
 PLOT SCALE: 1/8" = 1'-0"
 USER NAME: philipr

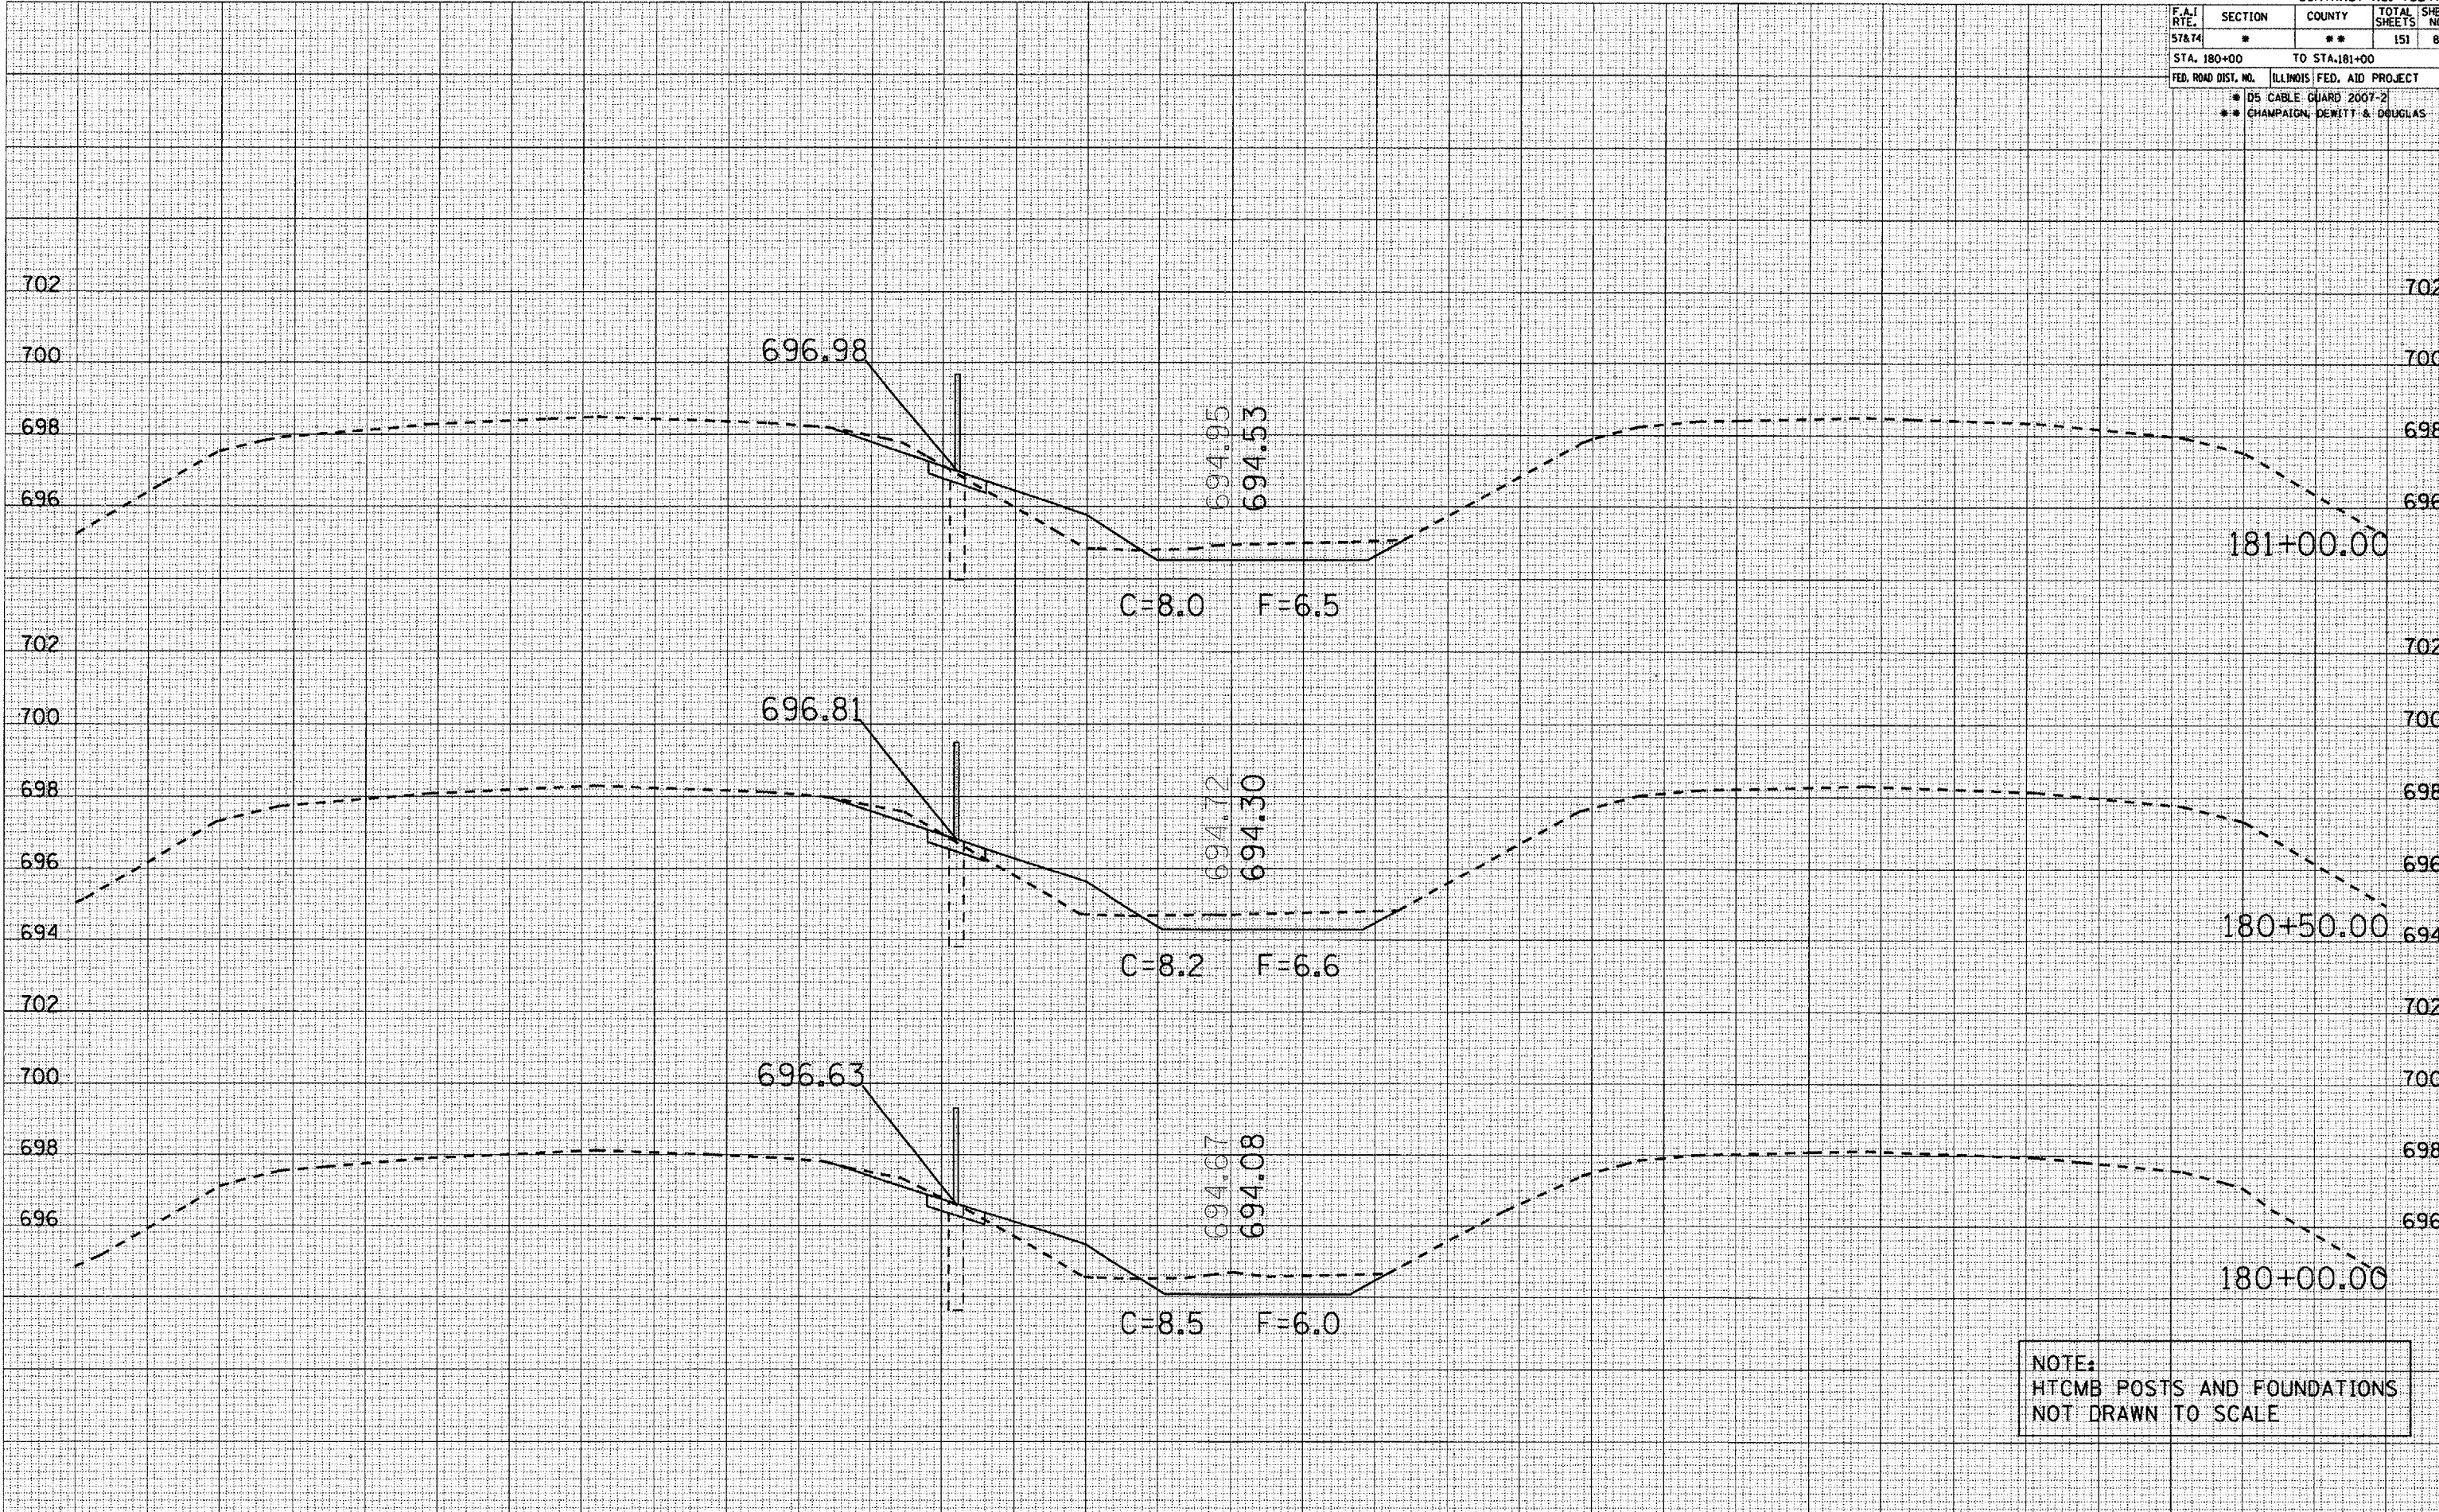

NOTE:
 HTCMB POSTS AND FOUNDATIONS
 NOT DRAWN TO SCALE

80 70 60 50 40 30 20 10 0 10 20 30 40 50 60 70 80