


80 70 60 50 40 30 20 10 0 10 20 30 40 50 60 70

F.A.I. CONTRACT NO. 70547		TOTAL SHEET NO.	
SECTION	COUNTY	151	102
57&74	**		
STA. 204+85 TO STA. 205+00			
FED. ROAD DIST. NO. ILLINOIS FED. AID PROJECT			
* DS CABLE GUARD 2007-2			
** CHAMPAIGN, DEWITT & DOUGLAS			

DATE	
BY	
NO. 1	
NO. 2	
DATE	
BY	
NO. 1	
NO. 2	
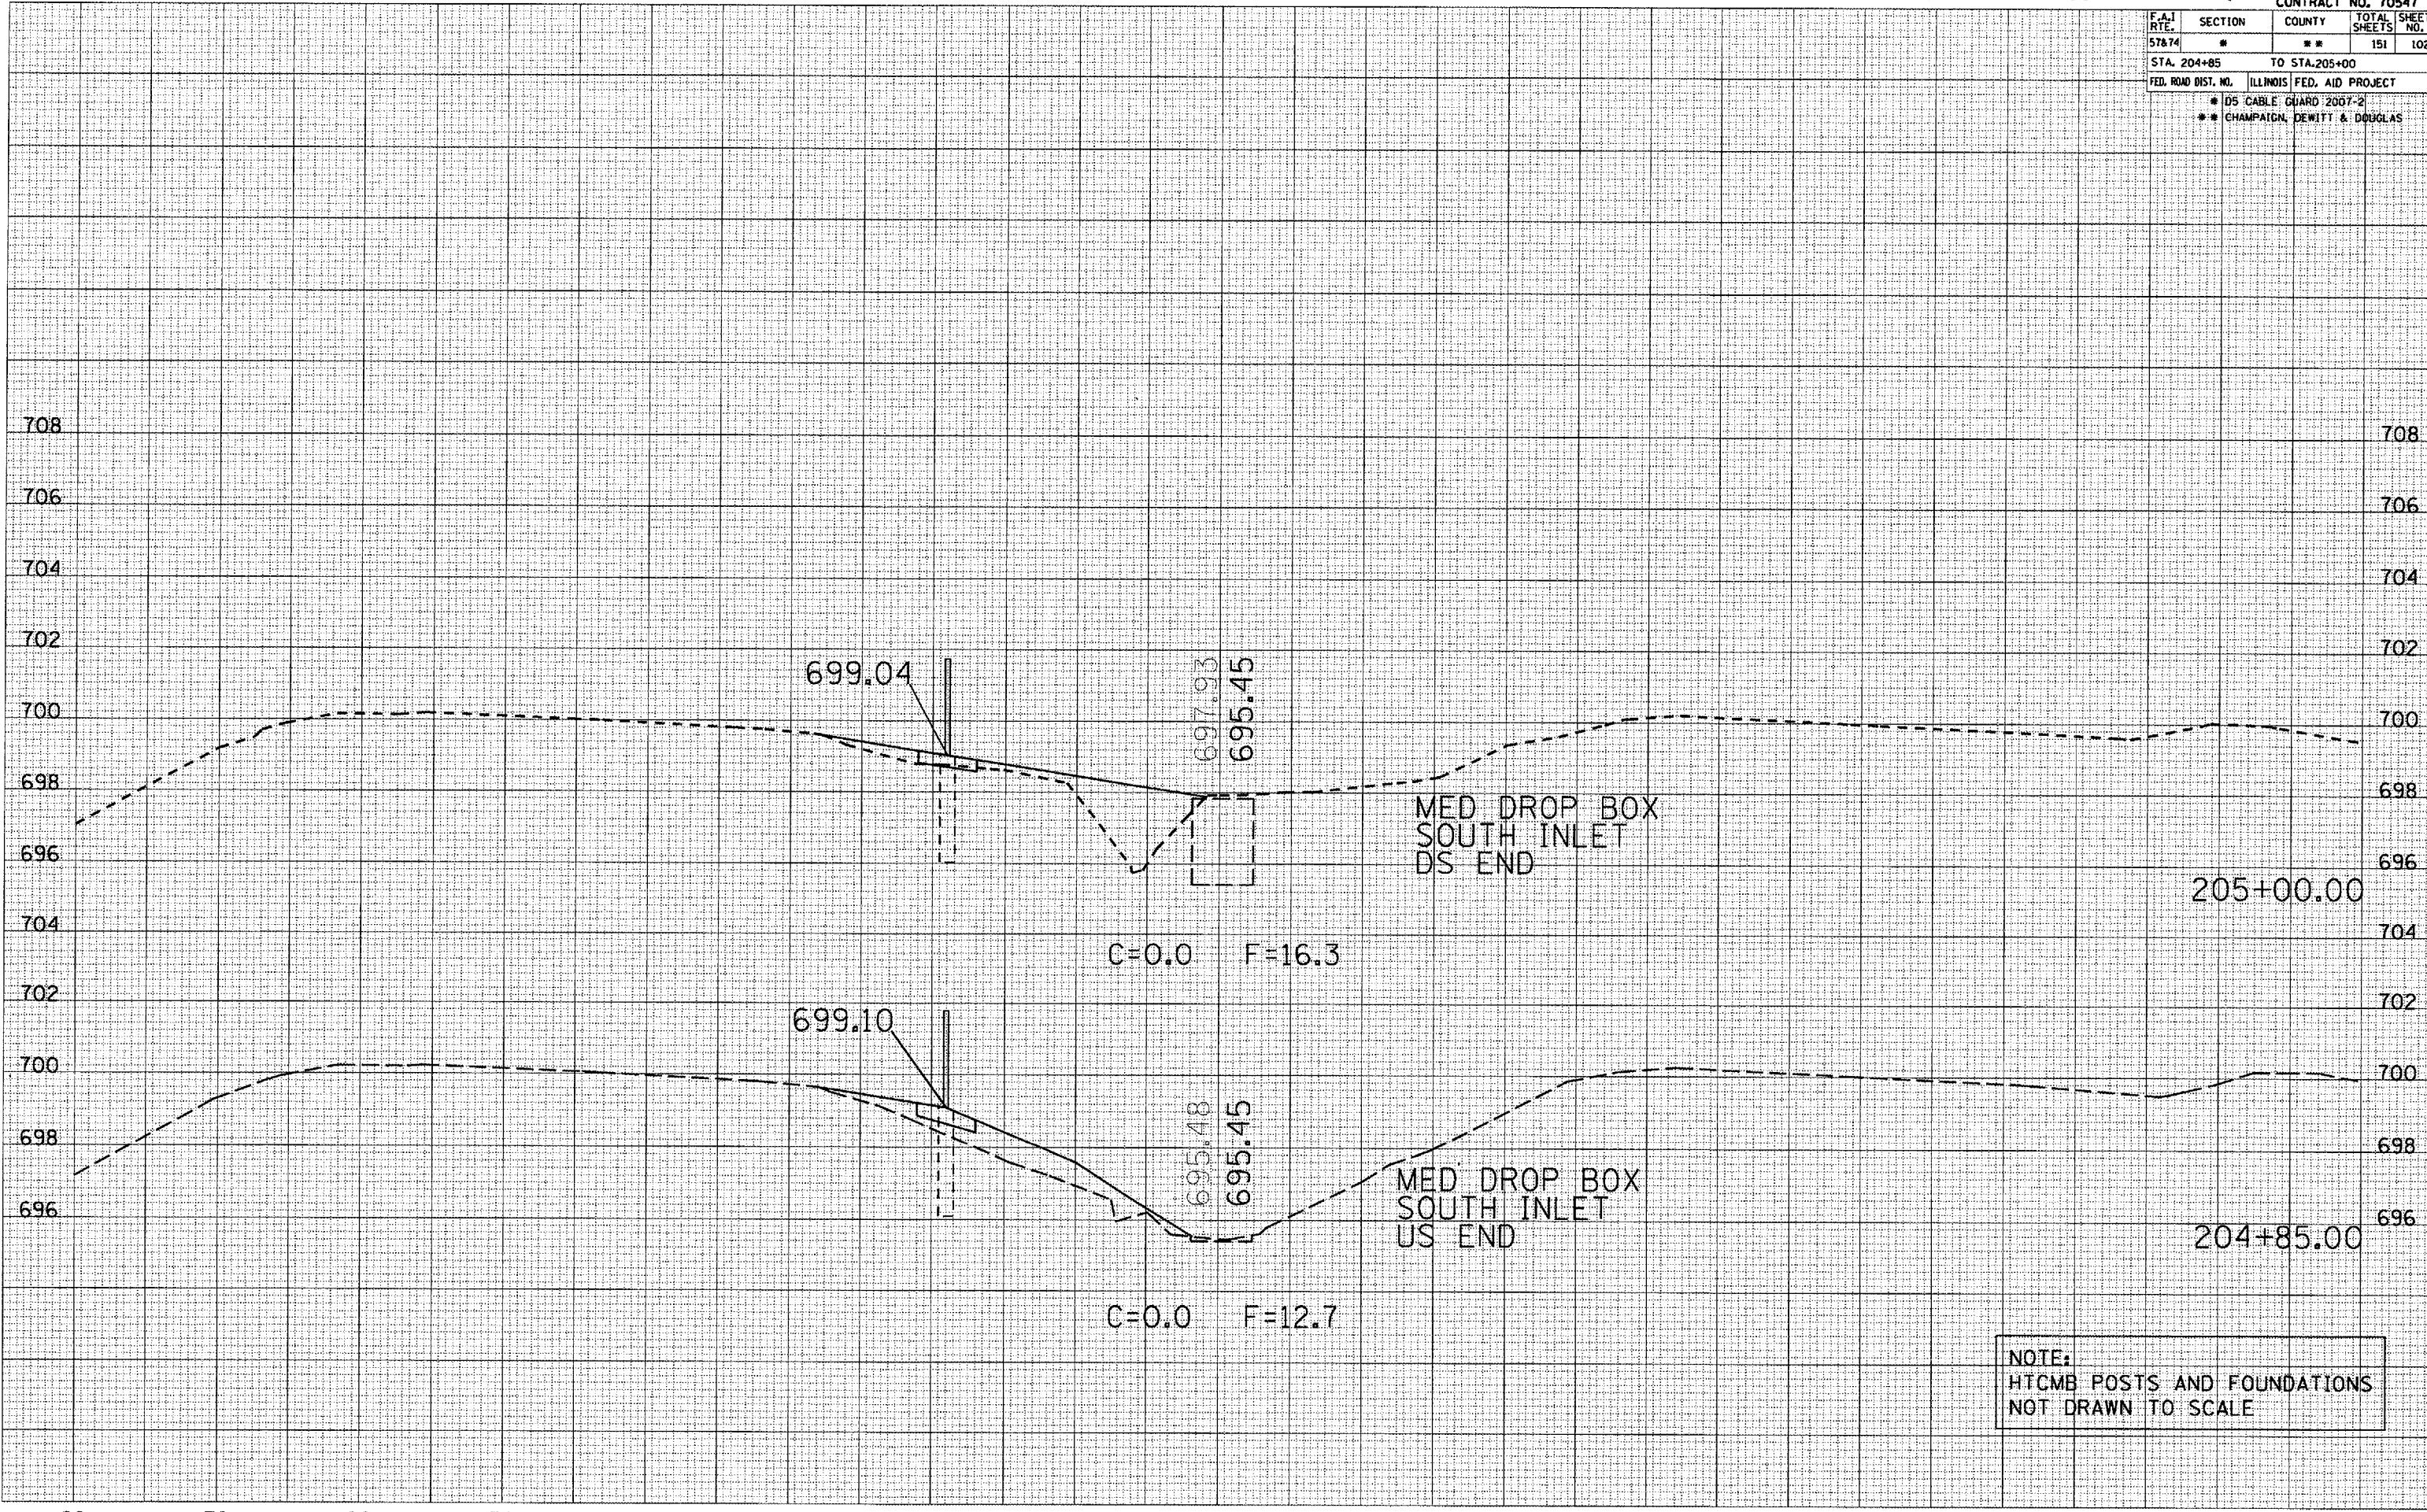

NOTE:
HTCMB POSTS AND FOUNDATIONS
NOT DRAWN TO SCALE

PLOT DATE: 10/20/2006
FILE NAME: c:\projects\70547\70547.dwg
PLOT SCALE: 1/8" = 1'-0"
USER NAME: phillips