

80 70 60 50 40 30 20 10 0 10 20 30 40 50 60 70


CONTRACT NO. 70547

F.A.I. RTE.	SECTION	COUNTY	TOTAL SHEETS	SHEET NO.
578.74	*	**	151	110
STA. 218+00		TO STA. 219+50		
FED. ROAD DIST. NO.		ILLINOIS FED. AID PROJECT		
		* 105 CABLE GUARD 2007-2		
		** CHAMPAIGN, DEWITT & DOUGLAS		

DATE	
BY	
SURVEYED	
PLOTTED	
TEMPLATE	
NOTE BOOK	
AREAS CHECKED	
NO.	

DATE	
BY	
SURVEYED	
PLOTTED	
TEMPLATE	
NOTE BOOK	
AREAS CHECKED	
NO.	

PLOT DATE 10/30/2006  
 USER NAME phillips  
 USER PHONE 618-231-1111  
 USER FAX 618-231-1111  
 USER EMAIL phillips@champlain.com

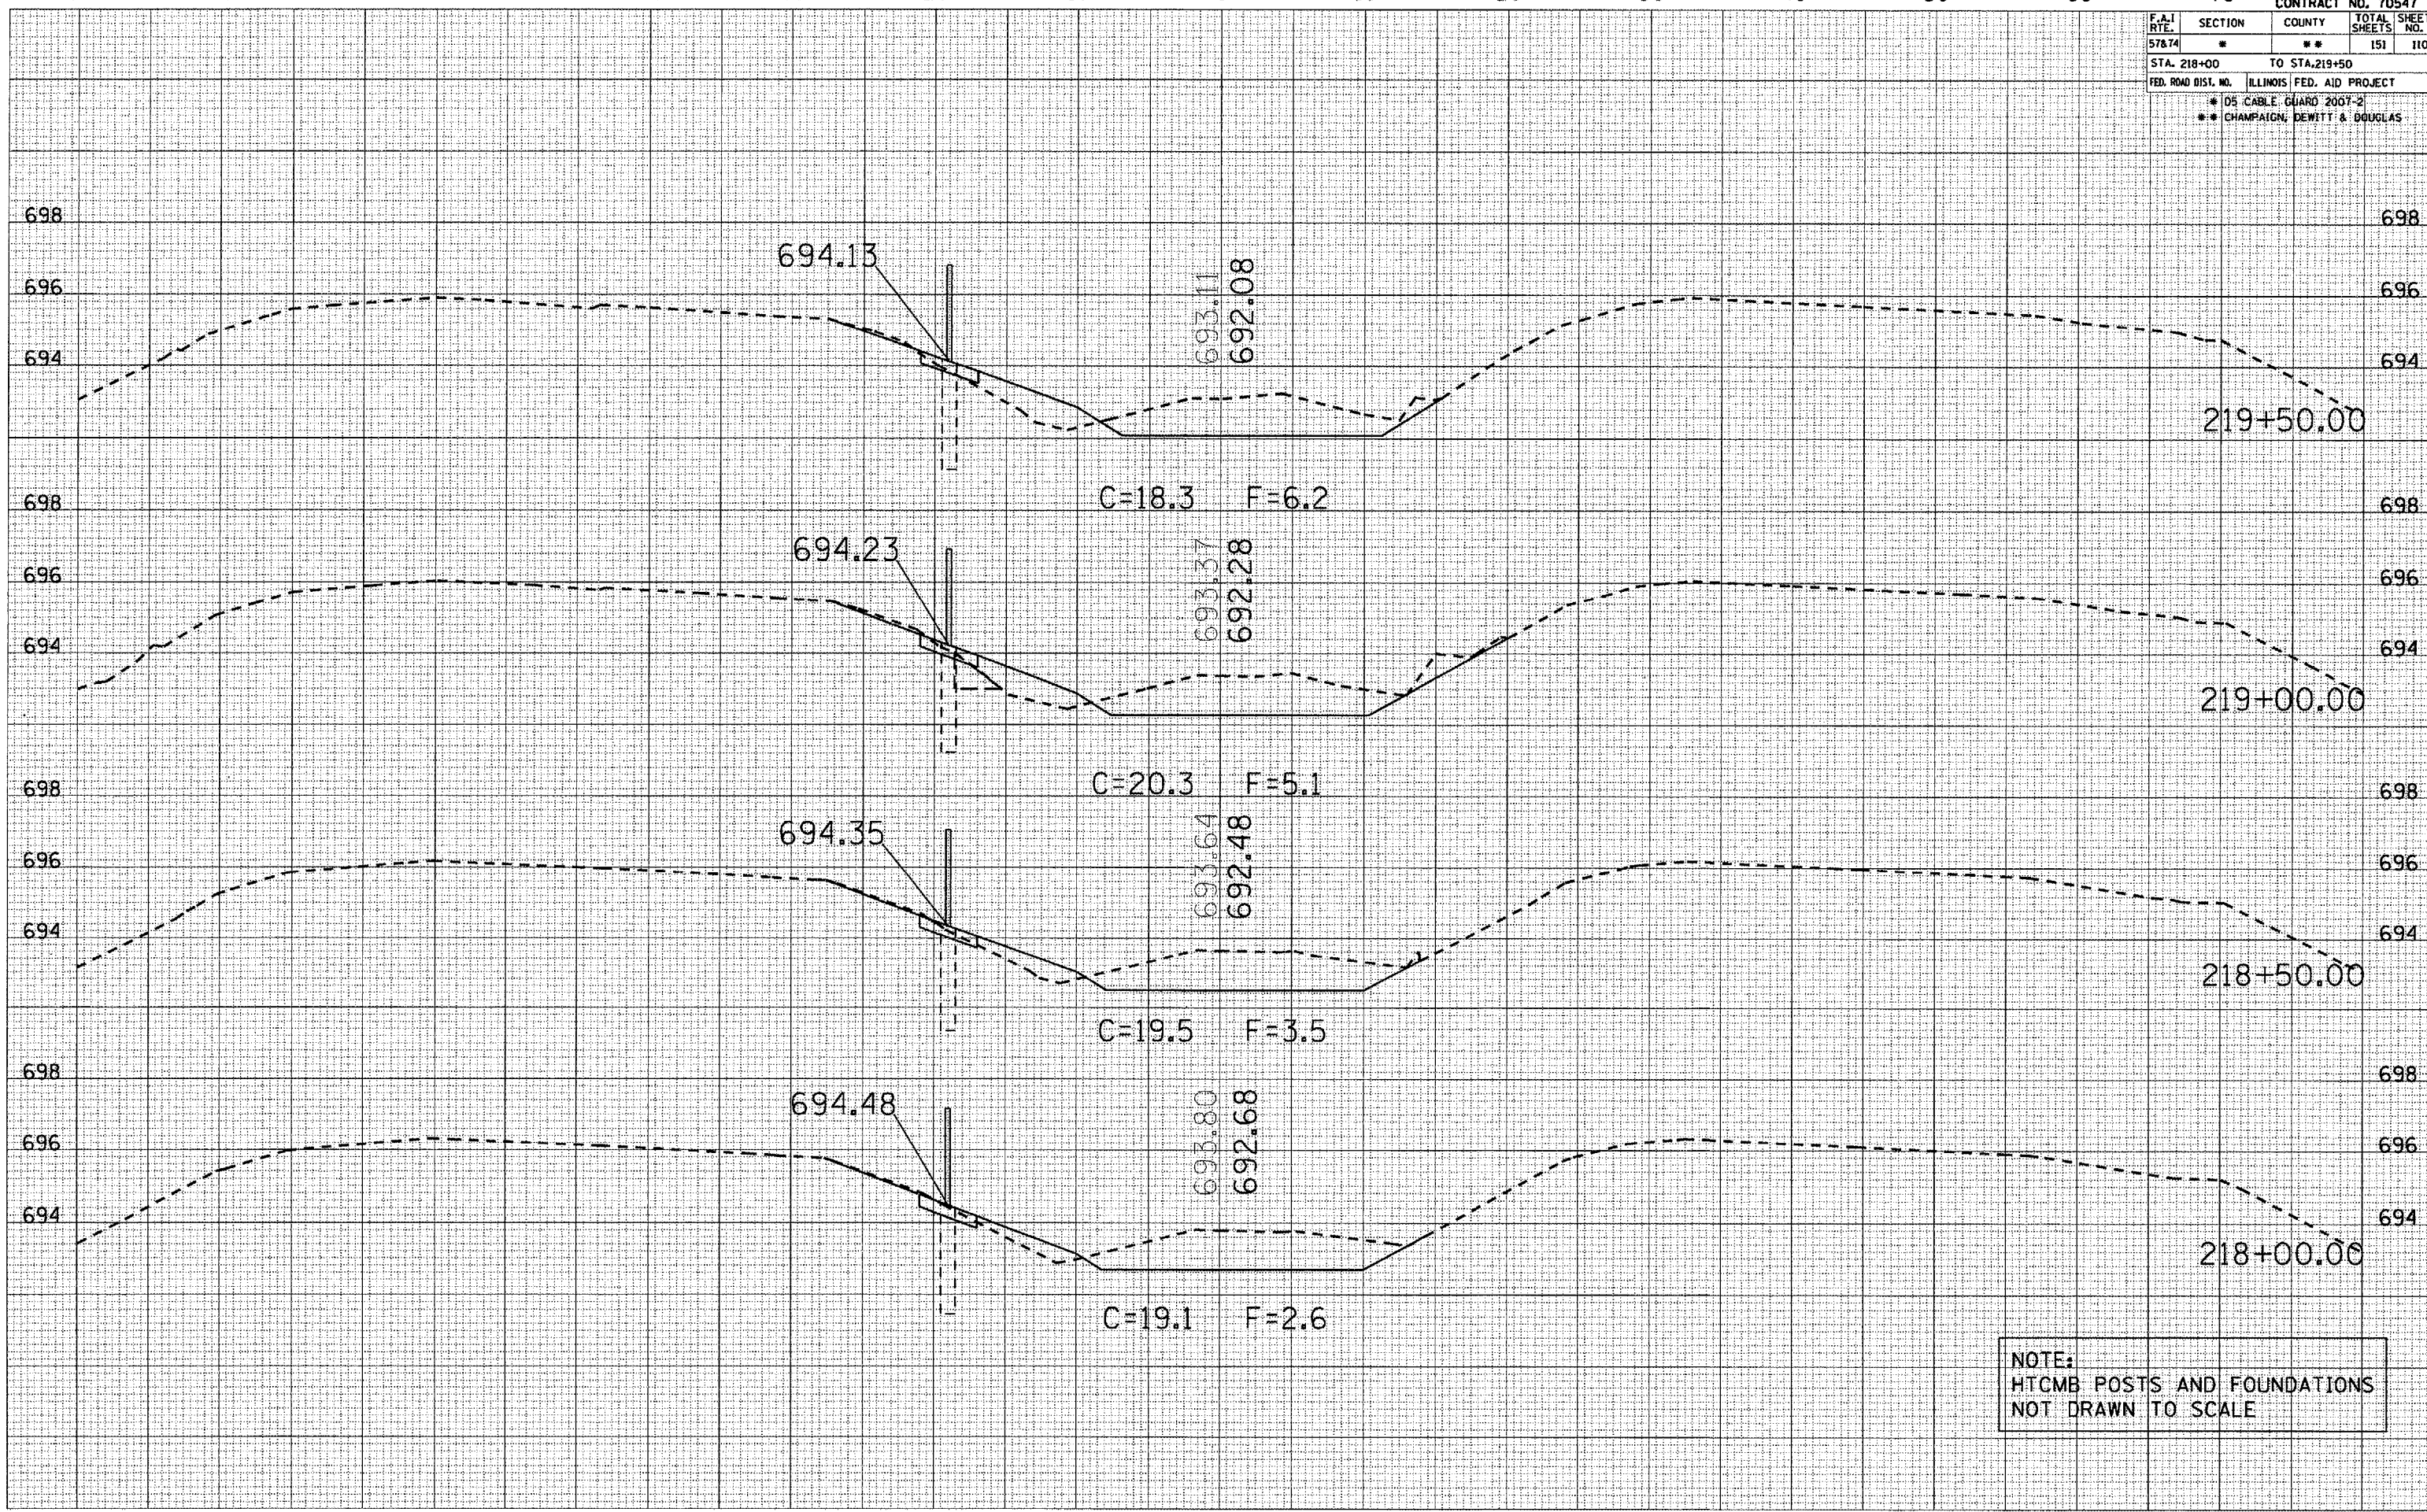

NOTE:  
 HTCMB POSTS AND FOUNDATIONS  
 NOT DRAWN TO SCALE