


80 70 60 50 40 30 20 10 0 10 20 30 40 50 60 70

CONTRACT NO. 70547	
F.A.I. R/F	SECTION
57&74	**
COUNTY	TOTAL SHEETS
**	151
NO.	129
STA. 249+50 TO STA. 250+50	
FED. ROAD DIST. NO. ILLINOIS FED. AID PROJECT	
* D5 CABLE GUARD 2007-2	
** CHAMPAIGN, DEWITT & BOUGLAS	

BY	DATE
NO.	
FINAL SURVEY	SURVEYED
NOTE BOOK	PLOTTED
	TEMPLATE
	AREAS CHECKED

BY	DATE
NO.	
FINAL SURVEY	SURVEYED
NOTE BOOK	PLOTTED
	TEMPLATE
	AREAS CHECKED

PLOT DATE: 10/29/2008
 FILE NAME: 10558108
 PLOT SCALE: 1/8" = 10'-0"
 USER NAME: phillips

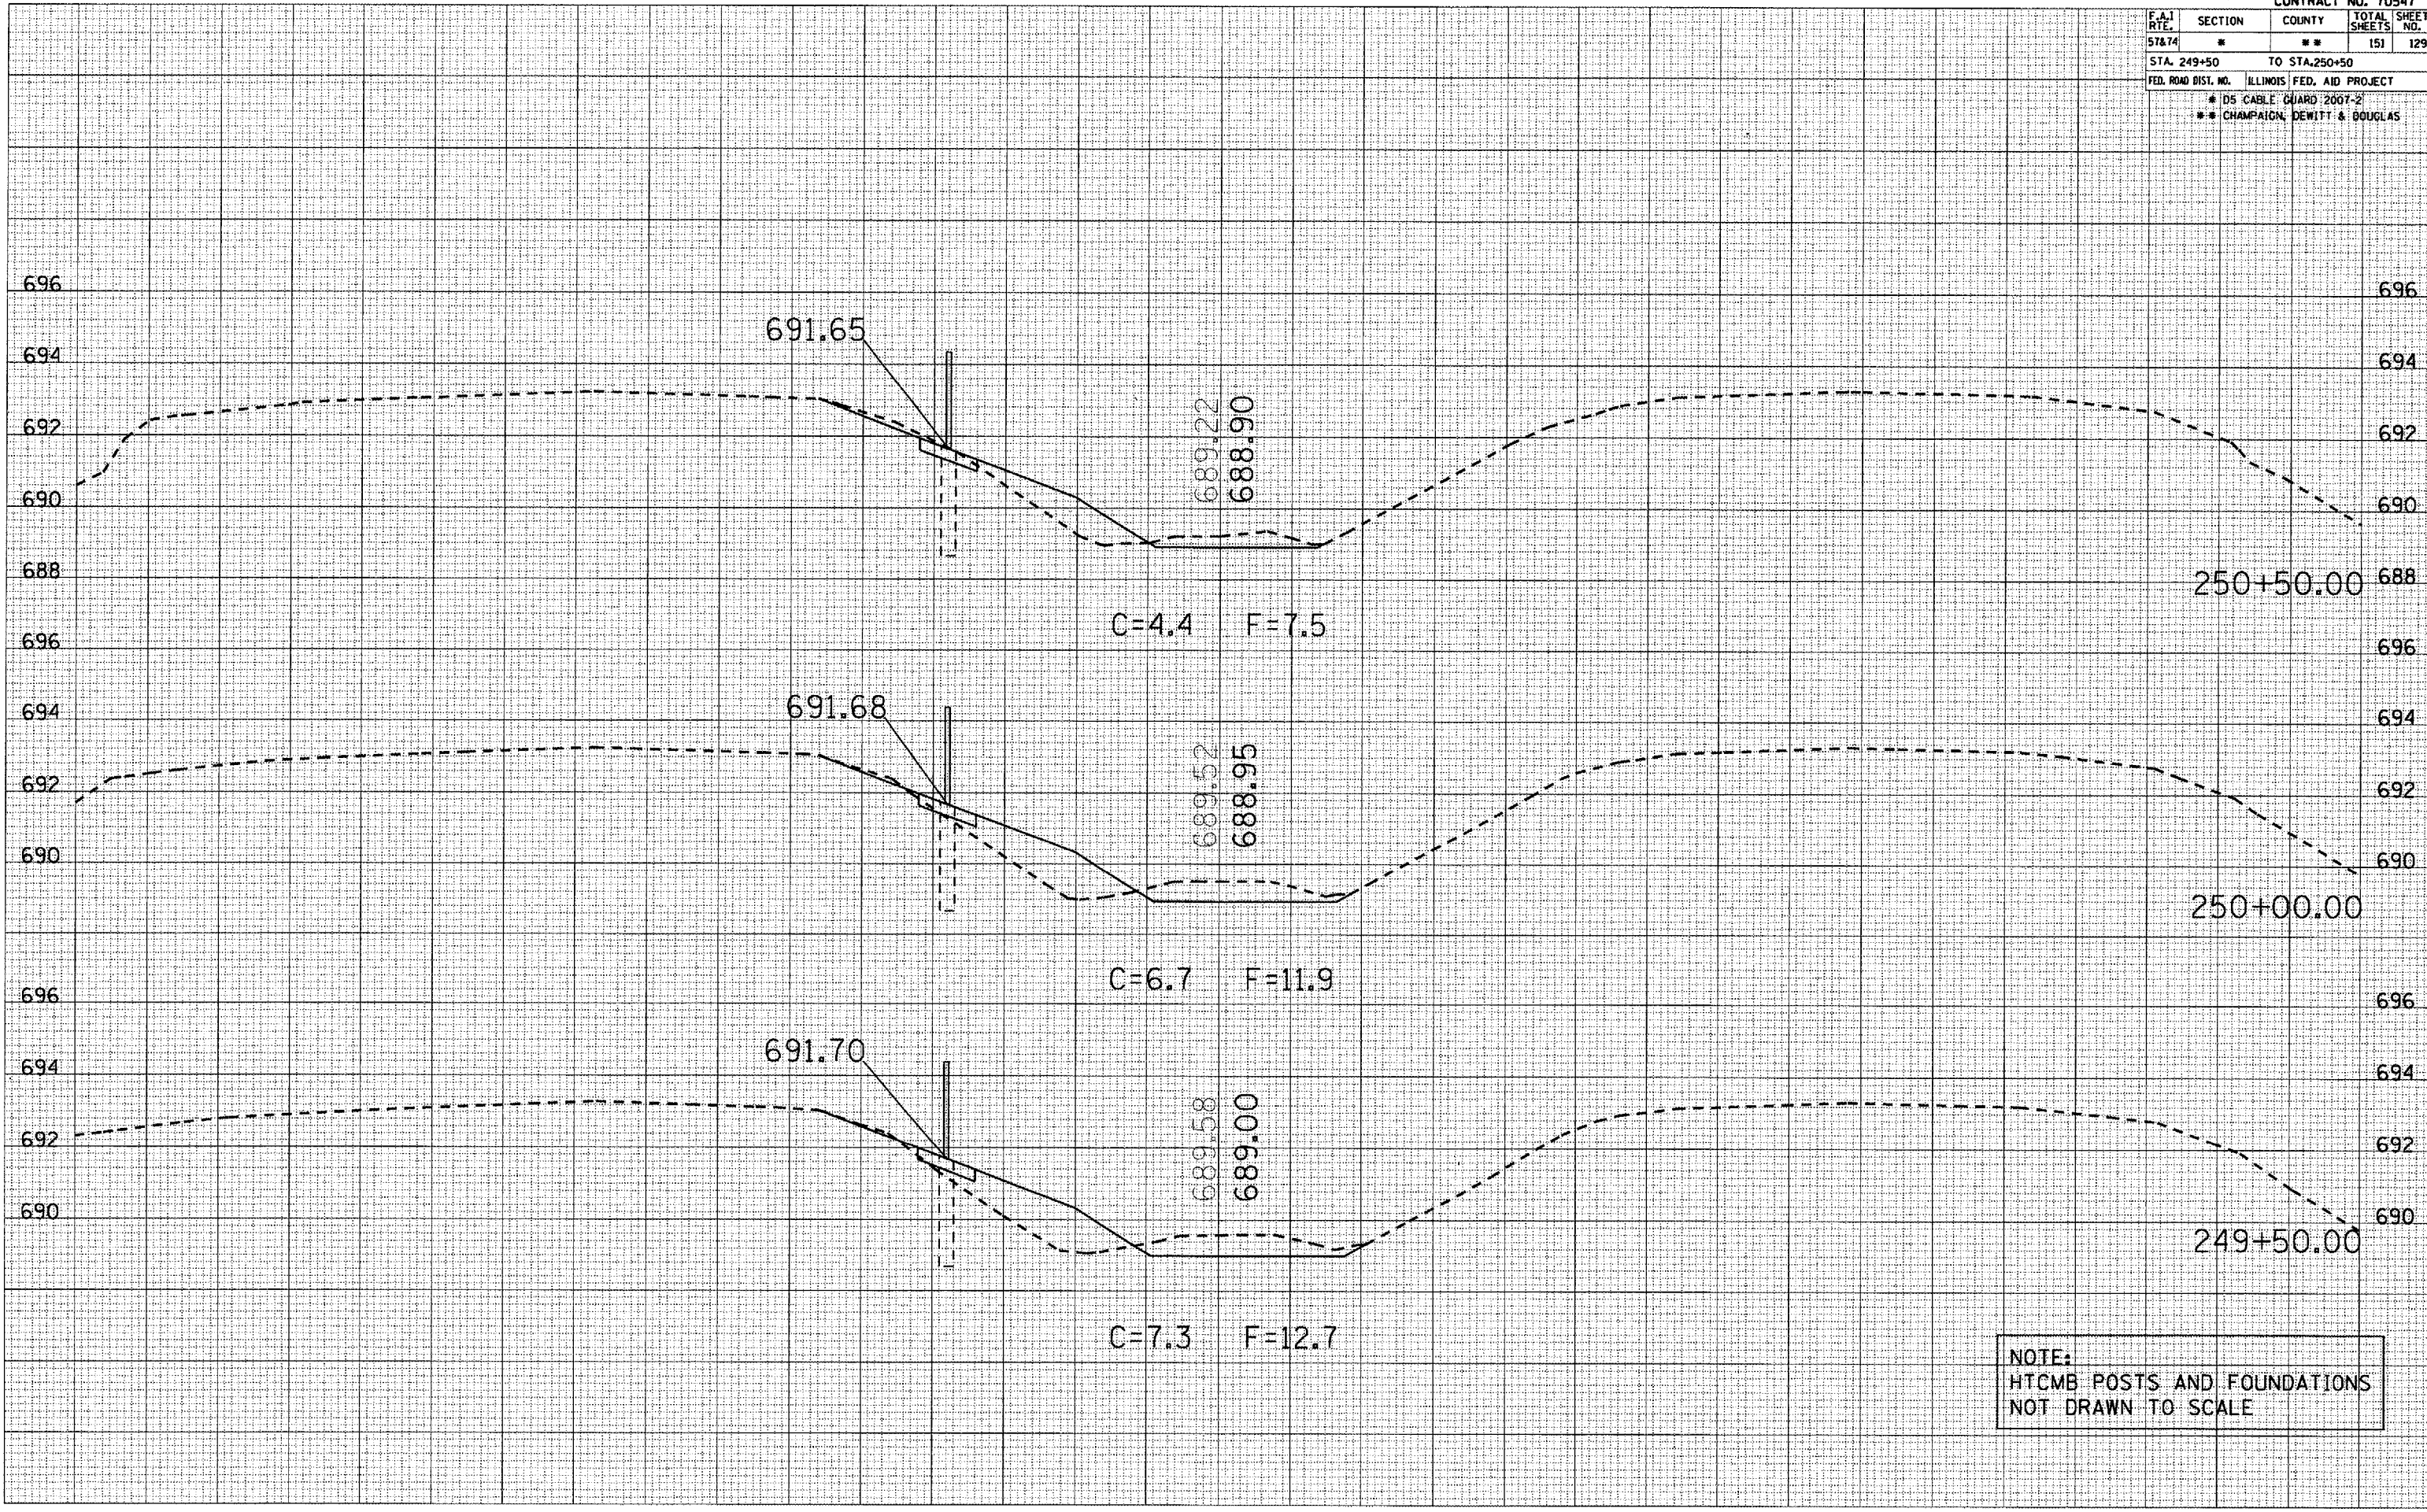

NOTE:
 HTCMB POSTS AND FOUNDATIONS
 NOT DRAWN TO SCALE

80 70 60 50 40 30 20 10 0 10 20 30 40 50 60 70 80