


80 70 60 50 40 30 20 10 0 10 20 30 40 50 60 70

CONTRACT NO. 70547	
F.A.I. RTE. 57&74	SECTION * **
COUNTY **	TOTAL SHEETS 151
SHEET NO. 148	
STA. 739+50	TO STA. 740+50
FED. ROAD DIST. NO. ILLINOIS FED. AID PROJECT	
* DS CABLE GUARD 2007-2	
** CHAMPAIGN, DEWITT & DOUGLAS	

DATE	
BY	
FINAL SURVEY	
SURVEY PLOTTED	
NOTE BOOK	
AREAS CHECKED	

DATE	
BY	
ORIGINAL SURVEY	
SURVEY PLOTTED	
NOTE BOOK	
AREAS CHECKED	

PLOT DATE: 10/30/2006
 FILE NAME: c:\p0\p01\10061061.dwg
 PLOT SCALE: 1/8" = 1'-0"
 USER NAME: chiltonj

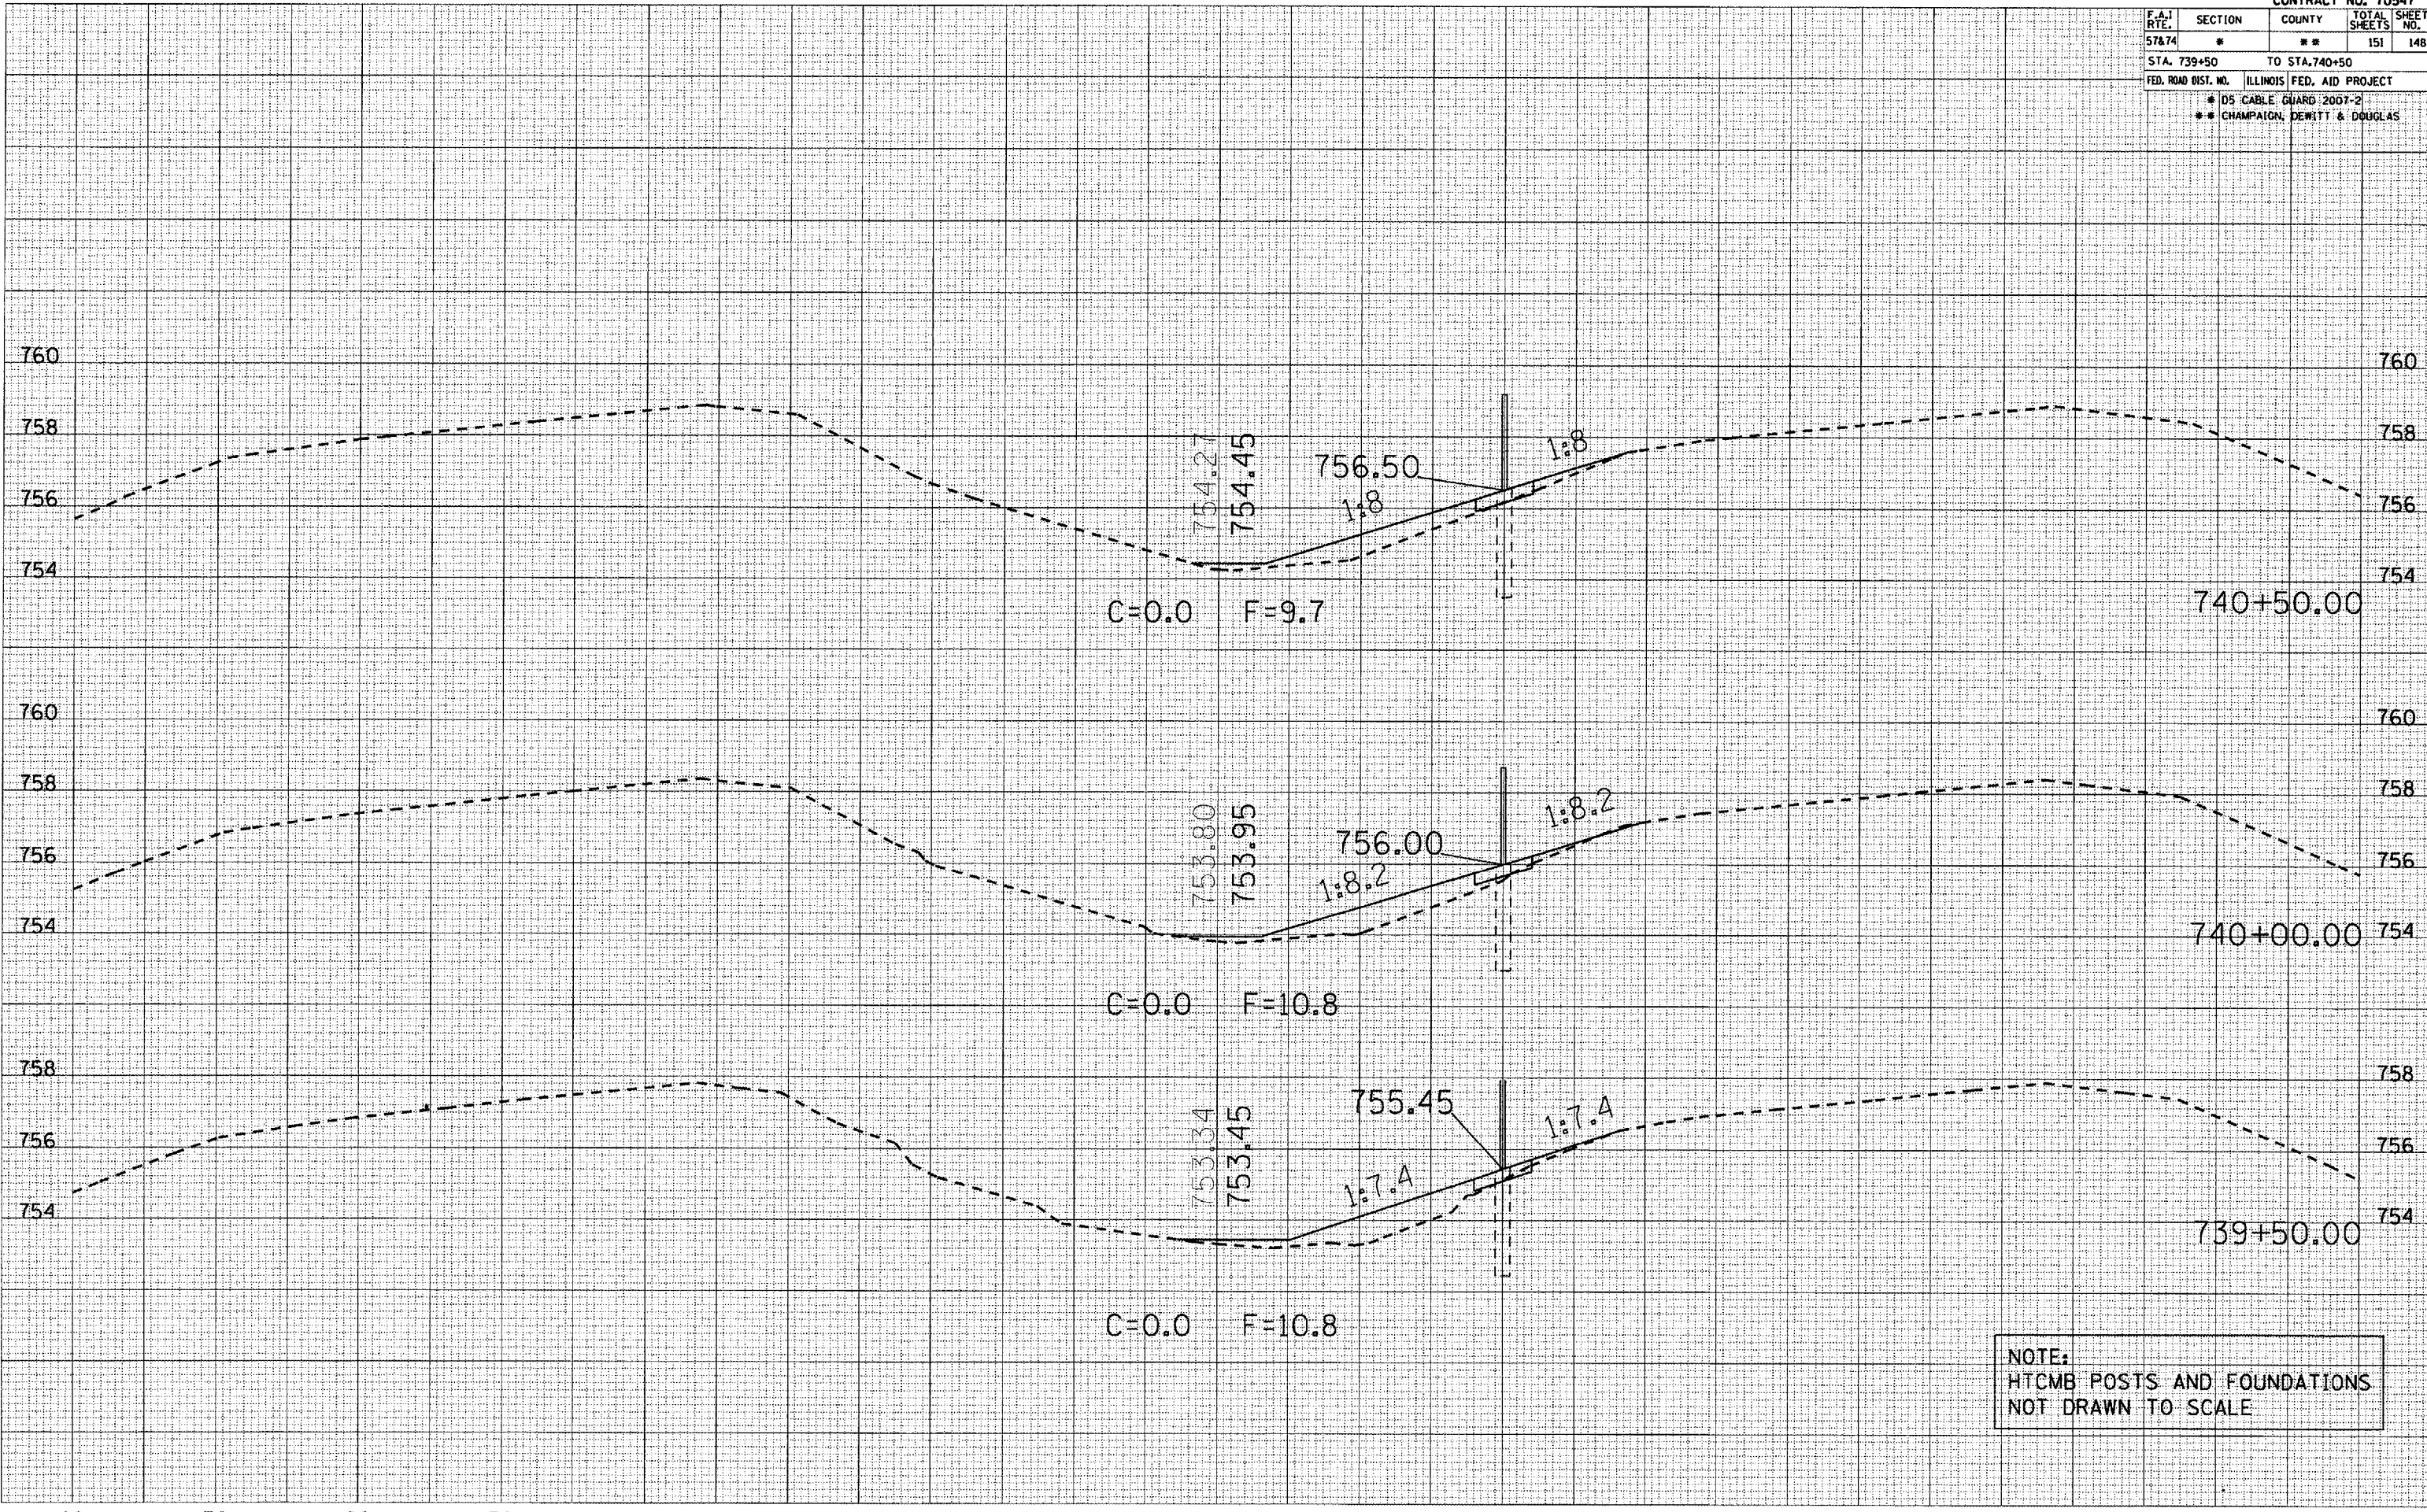

NOTE:
 HTCMB POSTS AND FOUNDATIONS
 NOT DRAWN TO SCALE

80 70 60 50 40 30 20 10 0 10 20 30 40 50 60 70 80