
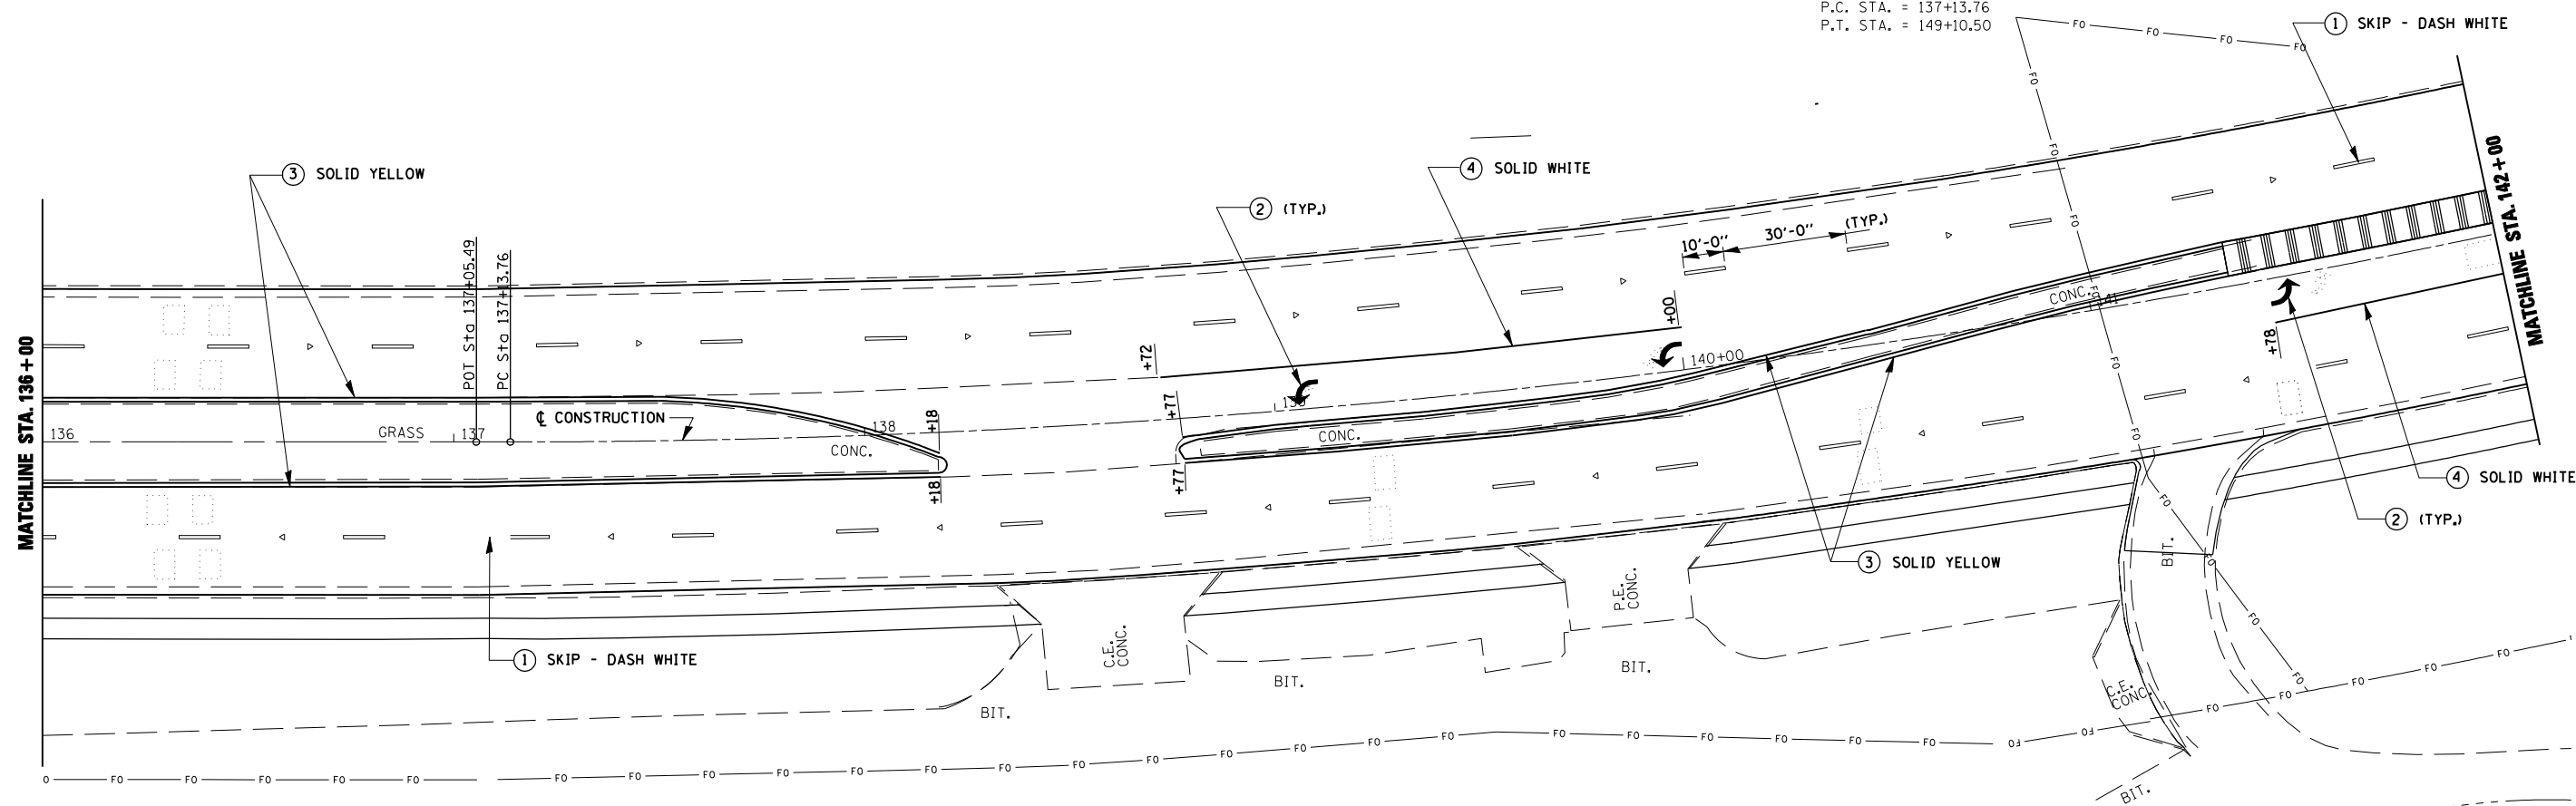


F.A.P. RTE.	SECTION	COUNTY	TOTAL SHEETS	SHEET NO.
67	S(RS-5, TS-7), L	SANGAMON	78	44
STA.		TO STA.		
FED. ROAD DIST. NO.	ILLINOIS	FED. AID PROJECT		

LEGEND

- ① PREFORMED PLASTIC PAVEMENT MARKING, TYPE B - LINE 5"
- ② PREFORMED PLASTIC PAVEMENT MARKING, TYPE B - LETTERS AND SYMBOLS (BITUMINOUS SURFACE)
- ③ POLYUREA PAVEMENT MARKING SPECIAL - 5"
- ④ POLYUREA PAVEMENT MARKING SPECIAL - 6"
- ⑤ POLYUREA PAVEMENT MARKING SPECIAL - 12"
- ⑥ POLYUREA PAVEMENT MARKING SPECIAL - 24"

EXIST. CURVE 40
 PI STA. = 143+25.68
 $\Delta = 29^\circ 28' 19''$ (LT)
 D = $2^\circ 27' 46''$
 R = 2,326.55'
 T = 611.92'
 L = 1,196.74'
 E = 79.13'
 e = ----
 T.R. = ----
 S.E. RUN = ----
 P.C. STA. = 137+13.76
 P.T. STA. = 149+10.50

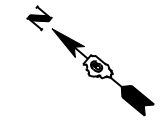

PLOT DATE : #DATE#
 PLOT TIME : #TIME#
 PLOT SCALE : #SCALE#
 USER NAME : #USER#

REVISIONS	
NAME	DATE

ILLINOIS DEPARTMENT OF TRANSPORTATION
PAVEMENT MARKING PLANS
 FAP 67 (IL 97/ JEFFERSON ST)
 SECTION S(RS-5, TS-7), L
 SANGAMON COUNTY

SCALE: VERT. _____
 HORIZ. _____

DATE _____ DRAWN BY _____
 CHECKED BY _____