


F.A.P. RTE.	SECTION	COUNTY	TOTAL SHEETS	SHEET NO.
-662		MACOUPIN	68	18
STA.		TO STA.		
FED. ROAD DIST. NO.		ILLINOIS	FED. AID PROJECT	

(V,T)B-2

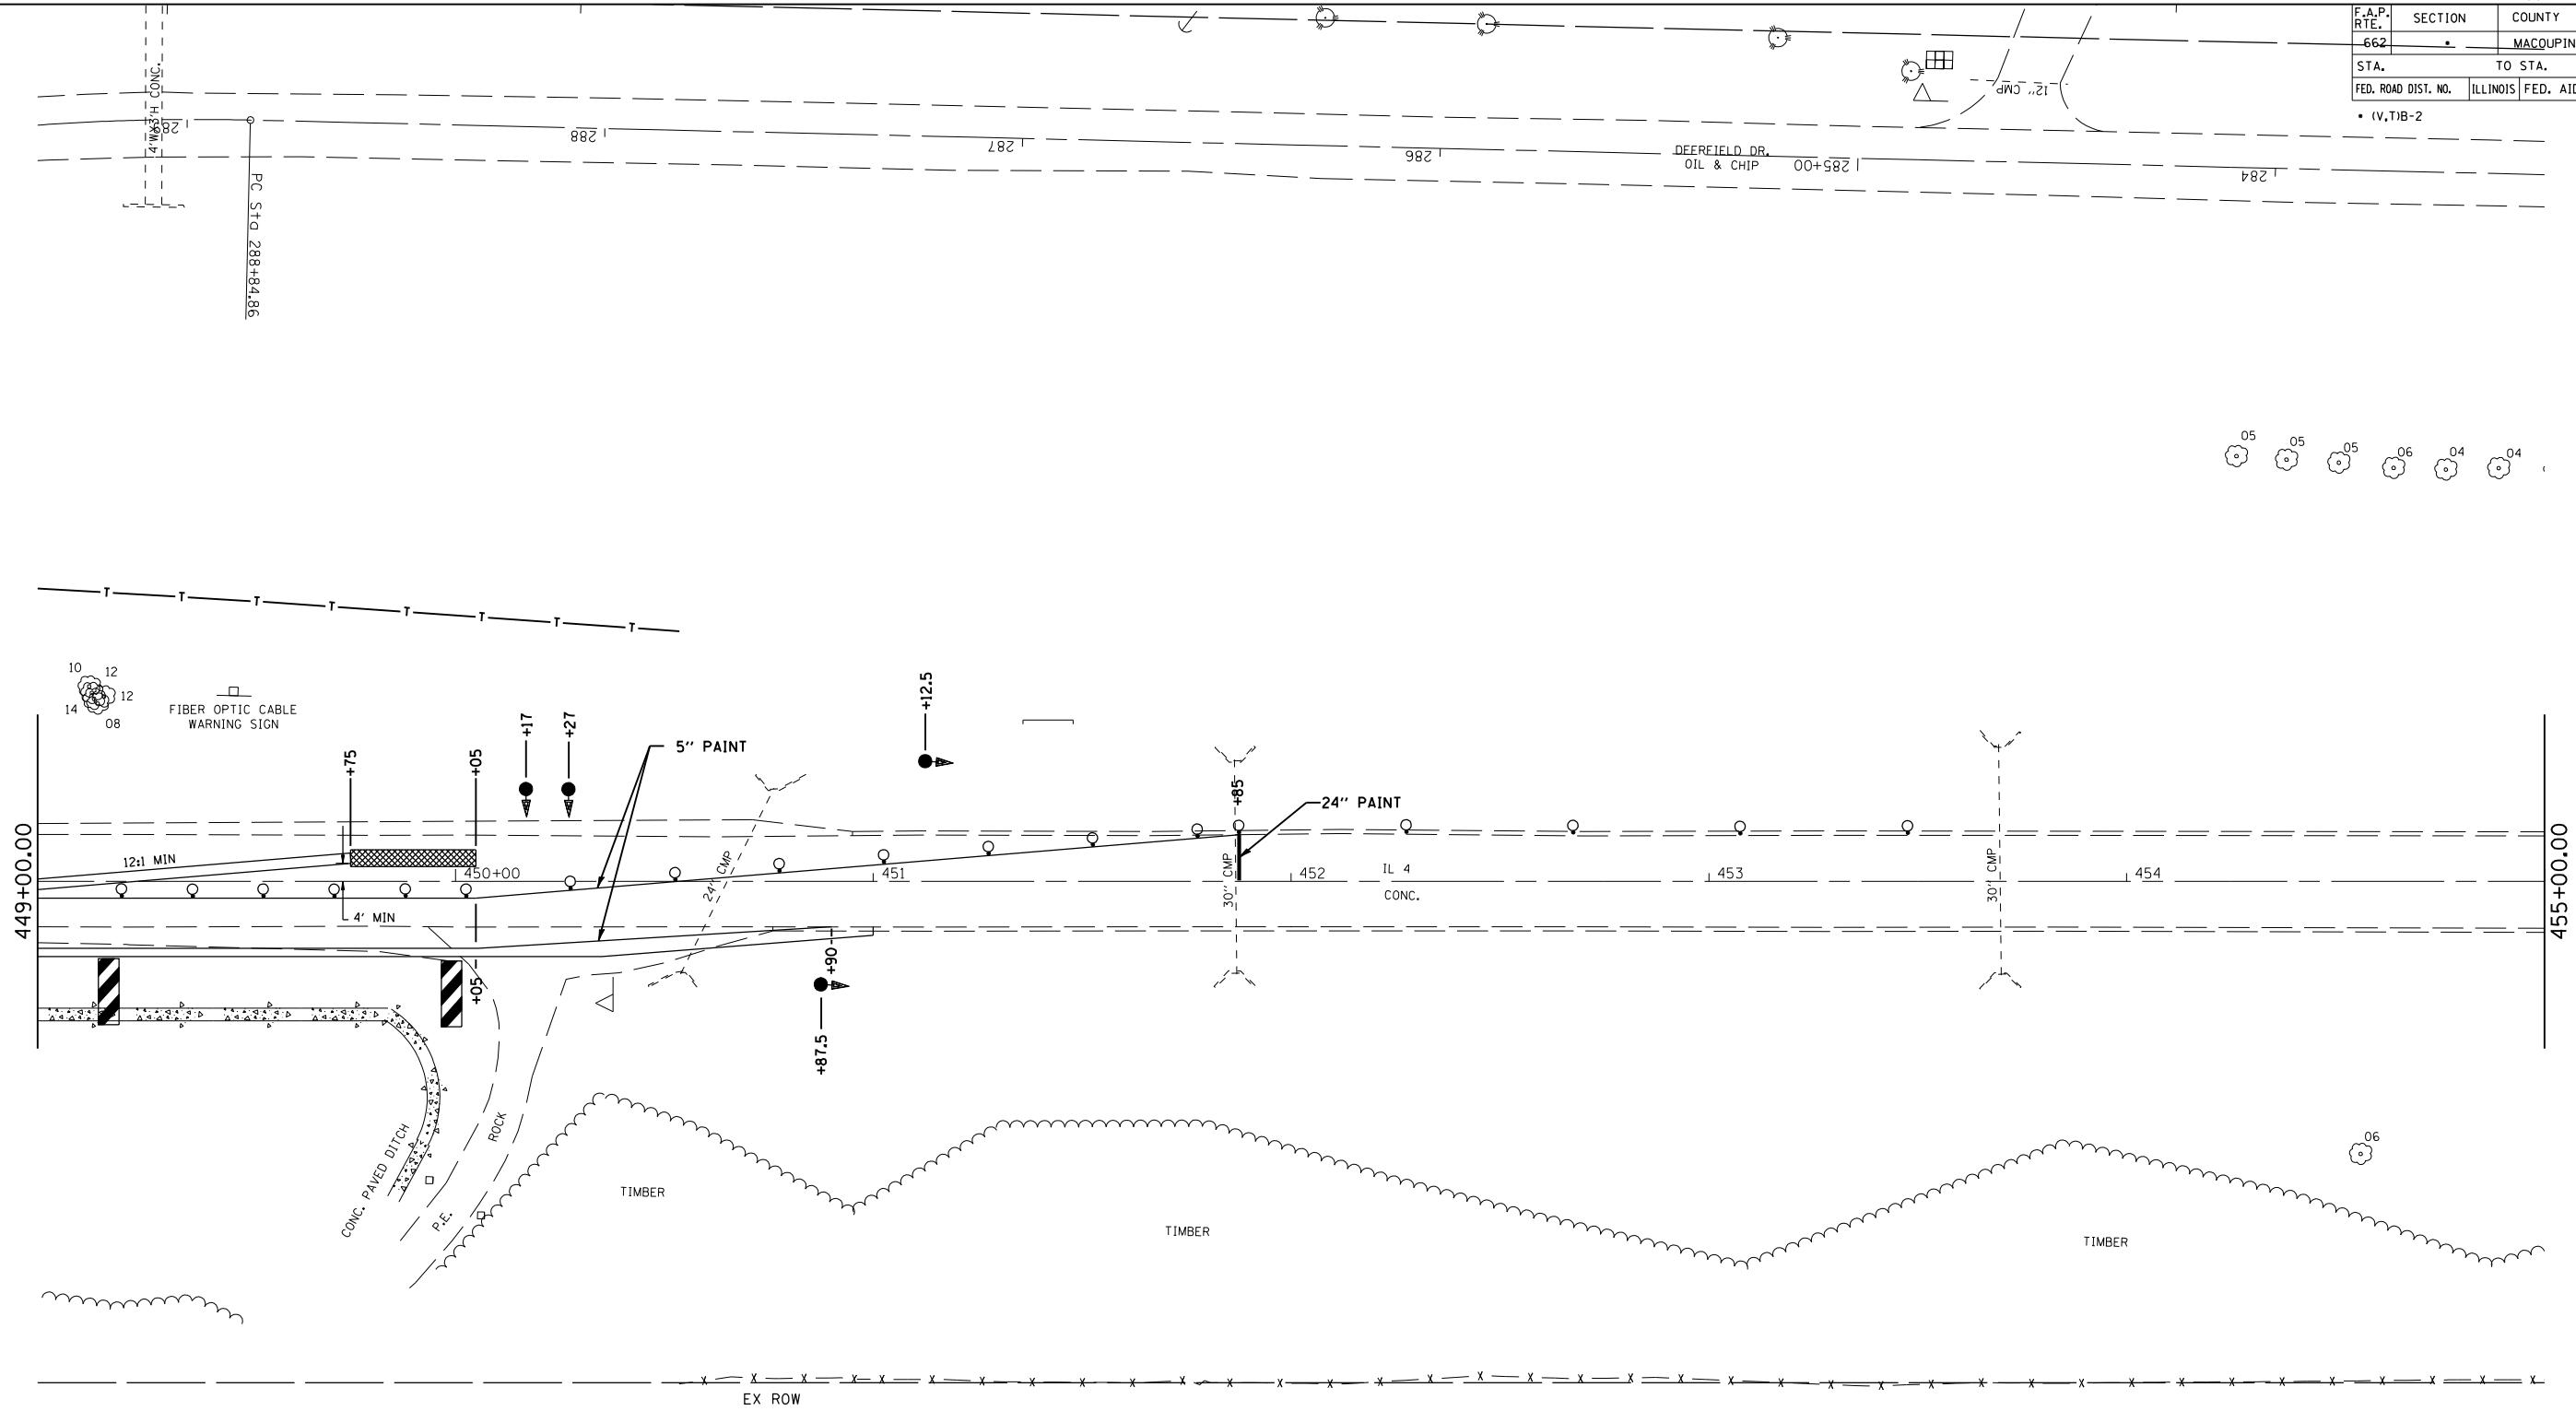

PAVEMENT MARKING, TEMPORARY PAVEMENT MARKING REMOVAL, AND VERTICAL PANELS INCLUDED IN COST OF STD 701321

REMOVAL OF TEMPORARY PAVEMENT MARKING FROM STAGE I INCLUDED IN COST OF STD 701321

REVISIONS	
NAME	DATE

ILLINOIS DEPARTMENT OF TRANSPORTATION

STAGE 2
PLAN VIEW

SCALE: VERT.
HORIZ.
DATE

DRAWN BY
CHECKED BY

PLOT DATE = 3/13/2007
FILE NAME = c:\projects\6652685\shs\stage2.dgn
PLOT SCALE = 42.353' / IN.
REFERENCE = #REF#